


Keys:

- Current Footway (future repaving)
- Blister tactile paving (Concrete flag 400x400x65)
- Bituminous mixture surf (carriageway & raised table)
- Bellisha Beacon (proposed location)
- Existing trees
- Proposed Road markings (Zig-zag lines / TSRGD - 1055.1)
- Proposed Road markings (Keep clear / TSRGD - 1027.1)
- Proposed Road markings (Yellow lines / TSRGD - 1018.1)
- Proposed Road markings (Zebra crossing / TSRGD)

Notes:

- Dimensions in meters, unless otherwise stated.
- In case of any discrepancy, the bounded prevails over what is drawn.
- No topographical survey had been done in order to accurately place or locate elements on site; this plan is based over the existing TQ file.
- The dimensions must be rectified on site before construction.
- School entrance gates must be taken as an indicative, since the School plan has not been provided.

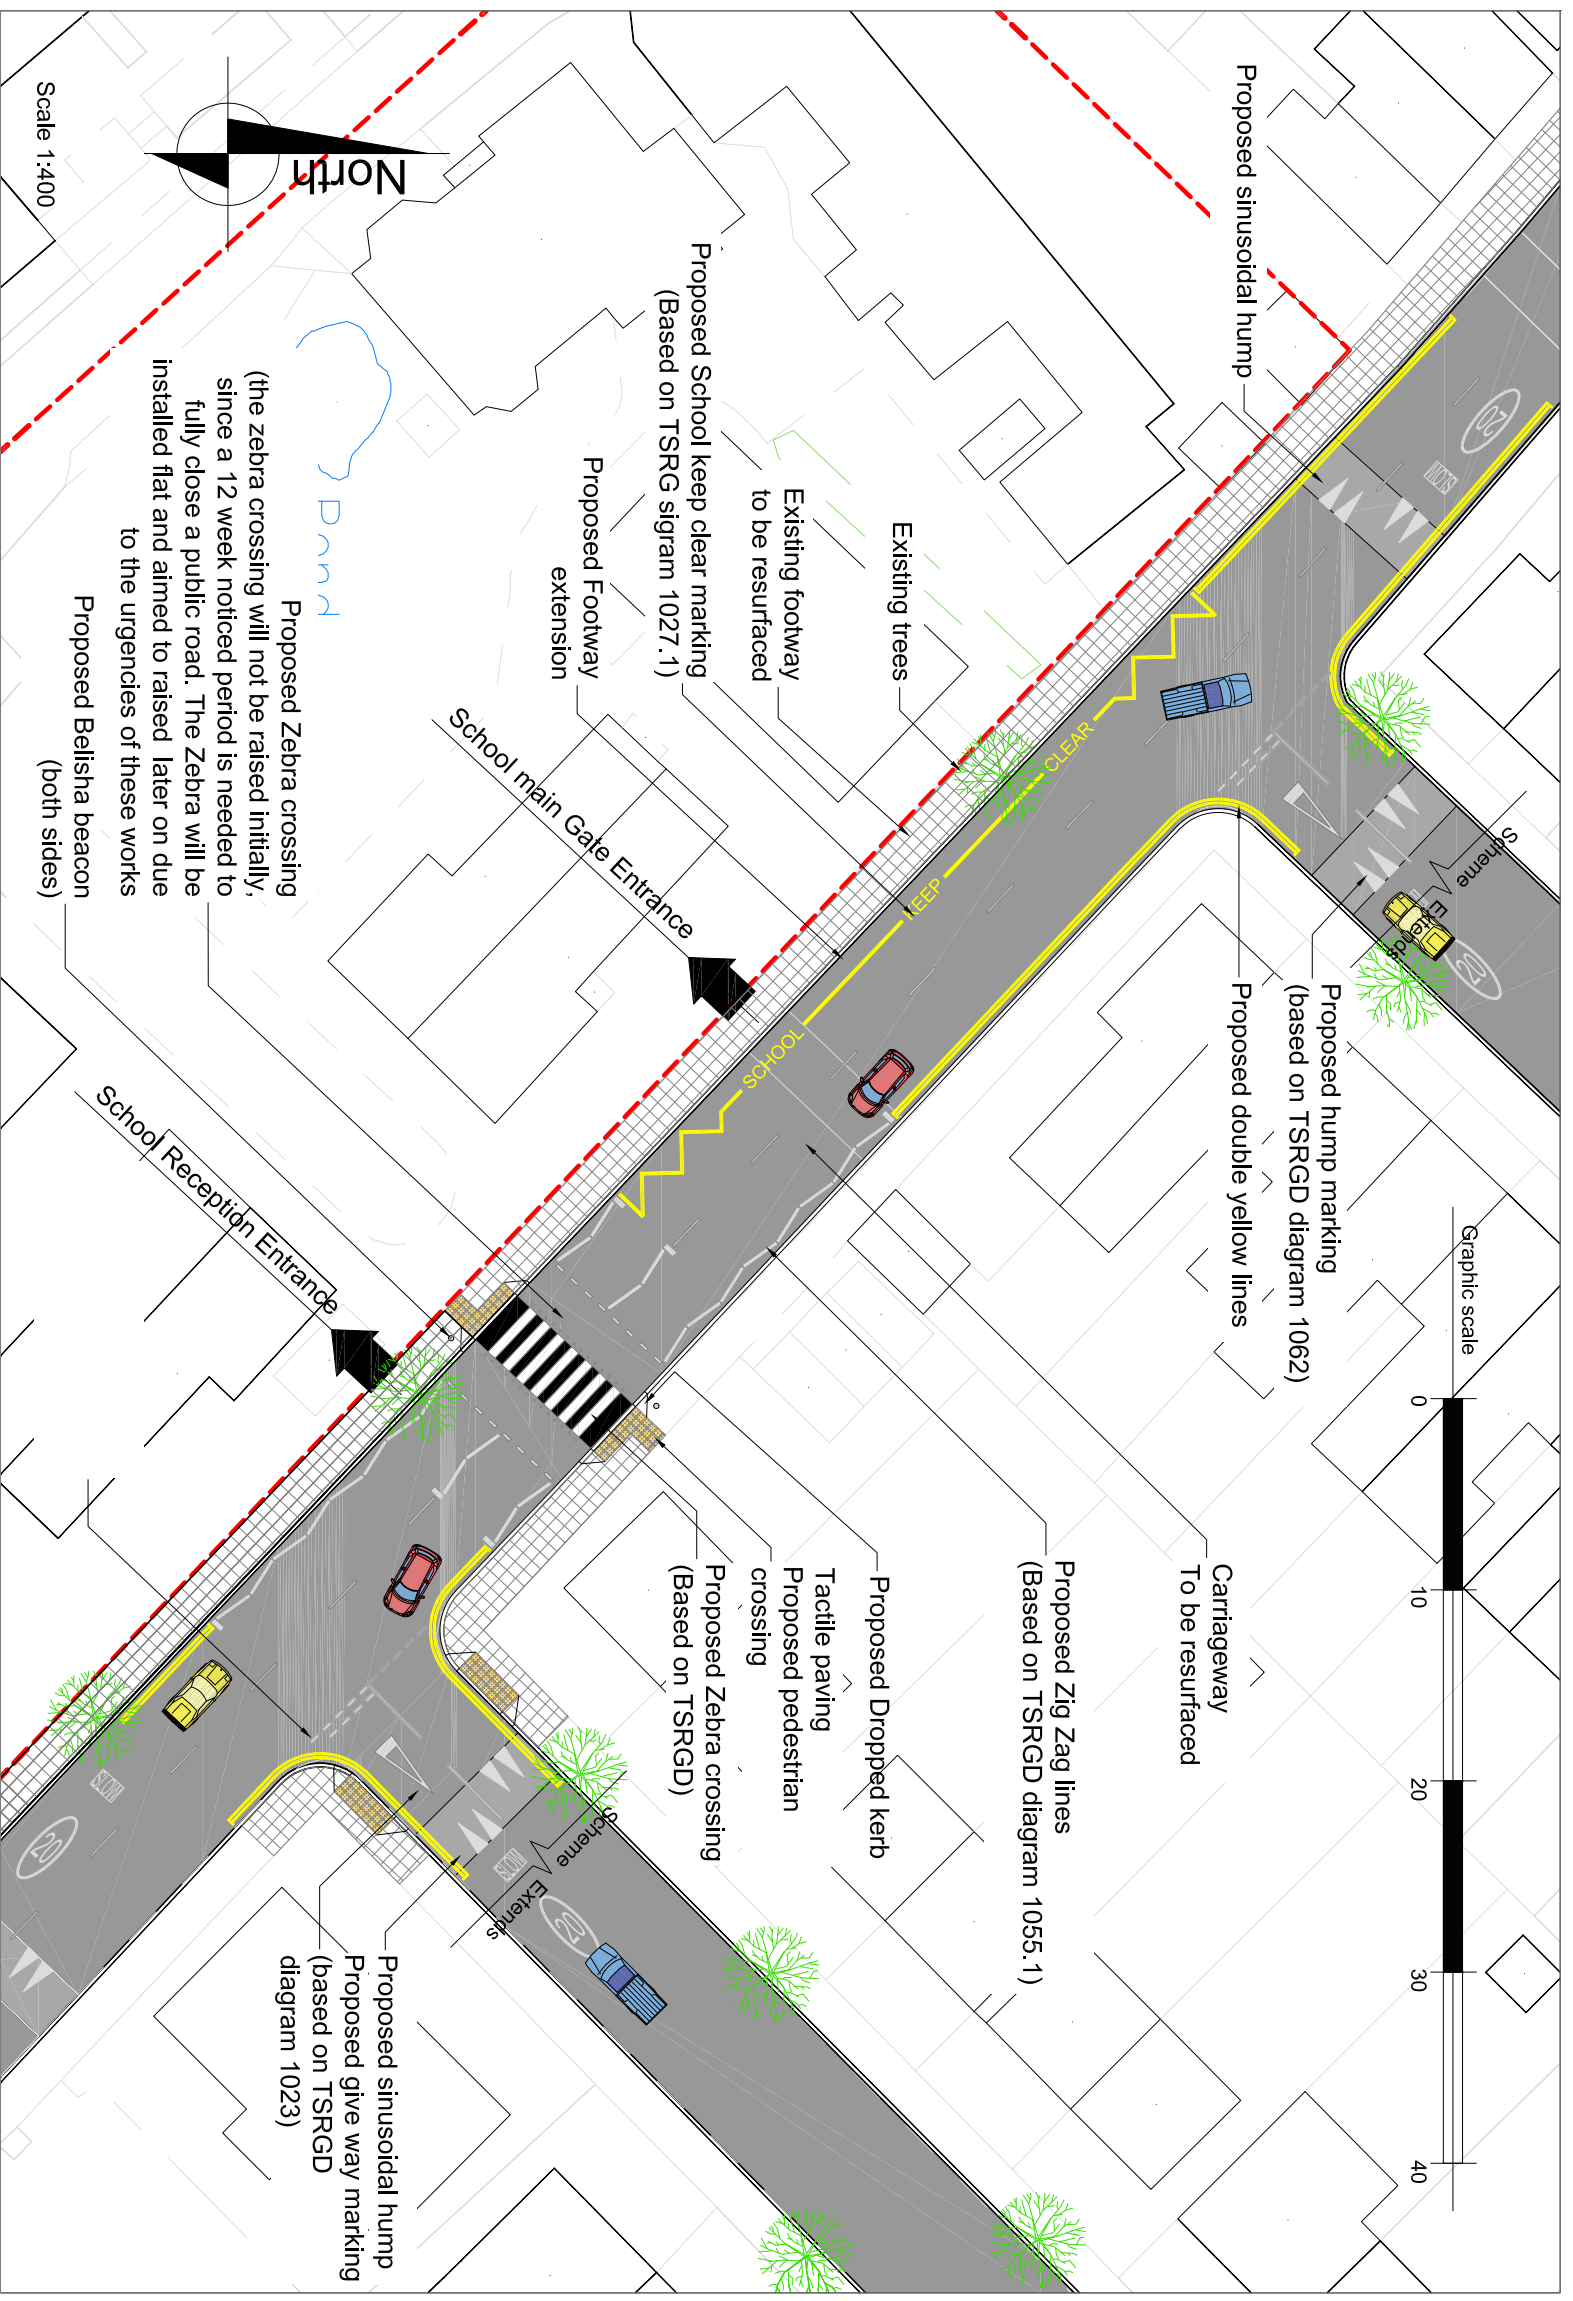

Rev	Date	Description	Dm	Chk	App
R1	20/10/17	Initial design	IG	AS	RW

2. Crown copyright and database rights 2014 Ordnance Survey (0100019252)

Project
School Improvement program
Iydale School

Drawing Title
Master plan

Community council		Ward(s)		
Southwark		Peckham & Nunhead		
Date	Scale	Dm	Rev	App
20/10/17	As indicated	IG	AS	RW
Drawing number	Status			
IS1	p1			



Highways Division
Transport projects
Minor Works

Environment and Social
 Regeneration
 Floor 3, Hub 2
 160 Toolley Street
 PO Box 64529
 London SE1P 5LX