



Proposal -
 To prevent vehicular access
 through Churchyard Row, except
 for cycles.
 Place bollards to allow access to
 the rear of leisure centre for
 service vehicles.

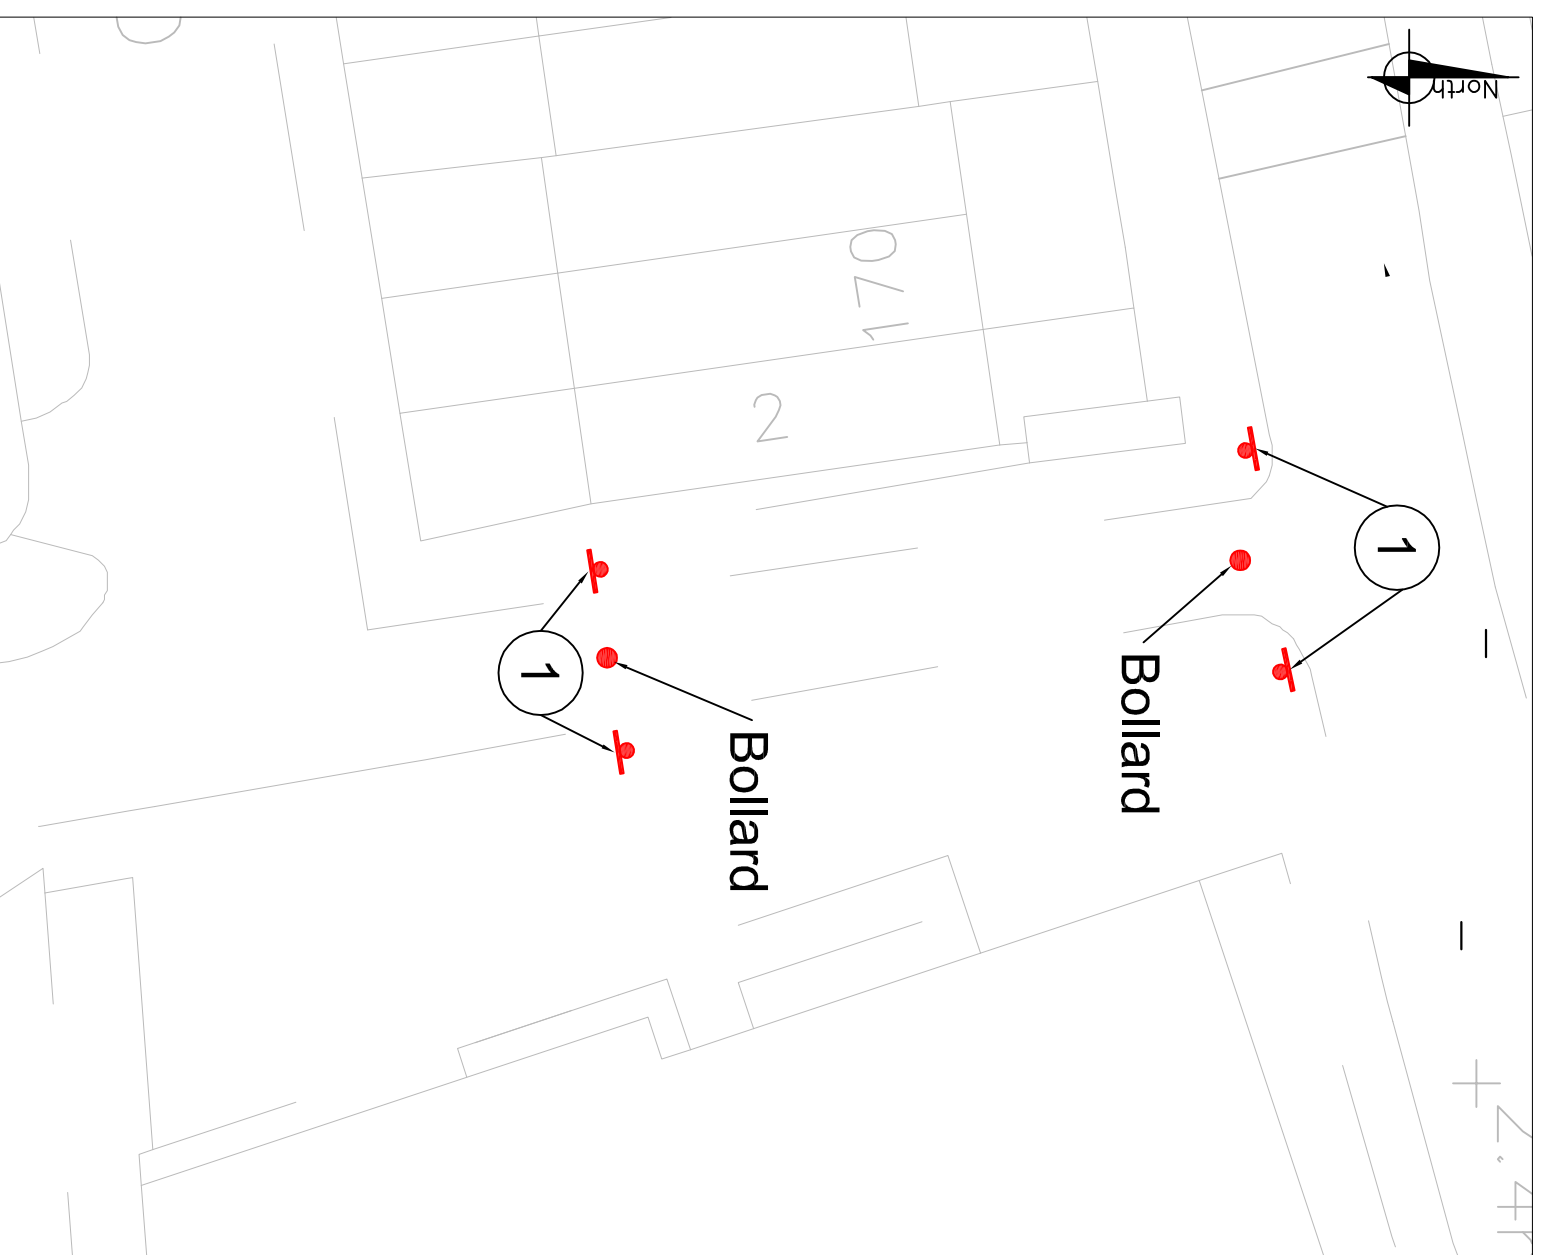

1

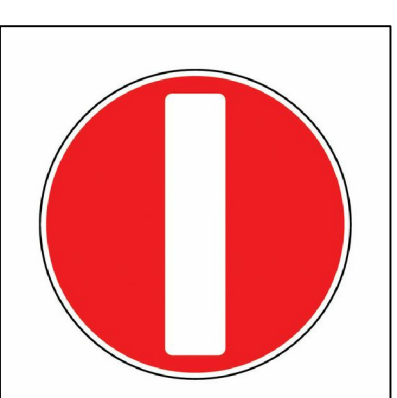


Rev	Date	Description	Dm	Chk	App

Project
Brook Drive Area

Drawing Title
**Churchyard Row -
 No vehicular access**

Community council Borough, Bankside and Waiworth			Date Jan 17			Scale 1:200			Dm TA			Chk AS			App RW		
Ward(s) Cathedrals			Drawing number Rev. 0.1			Dm First Draft											

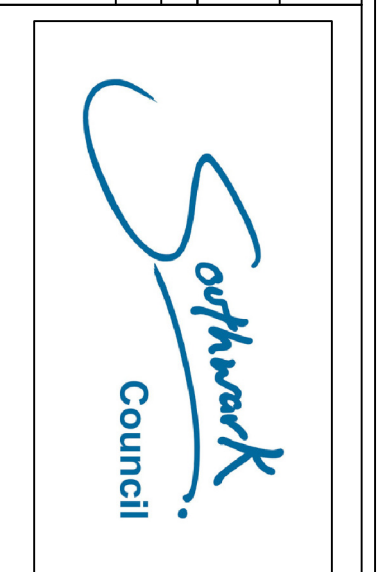

Highways Division
Transport projects
Minor Works

Environment and Social
 Regeneration
 Floor 3, Hub 2
 160 Tootley Street
 PO Box 64529
 London SE1P 5LX

© Crown copyright and database rights 2014 Ordnance Survey (0100019252