

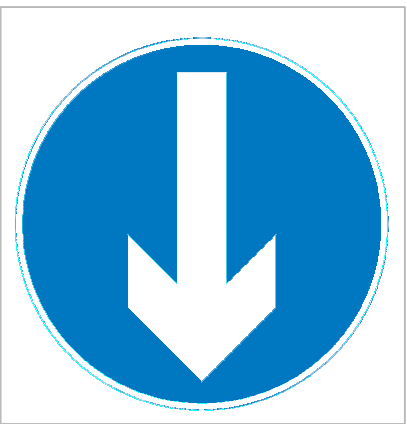


**Key to signage**

1

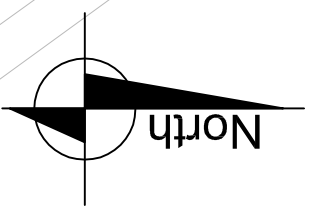

2

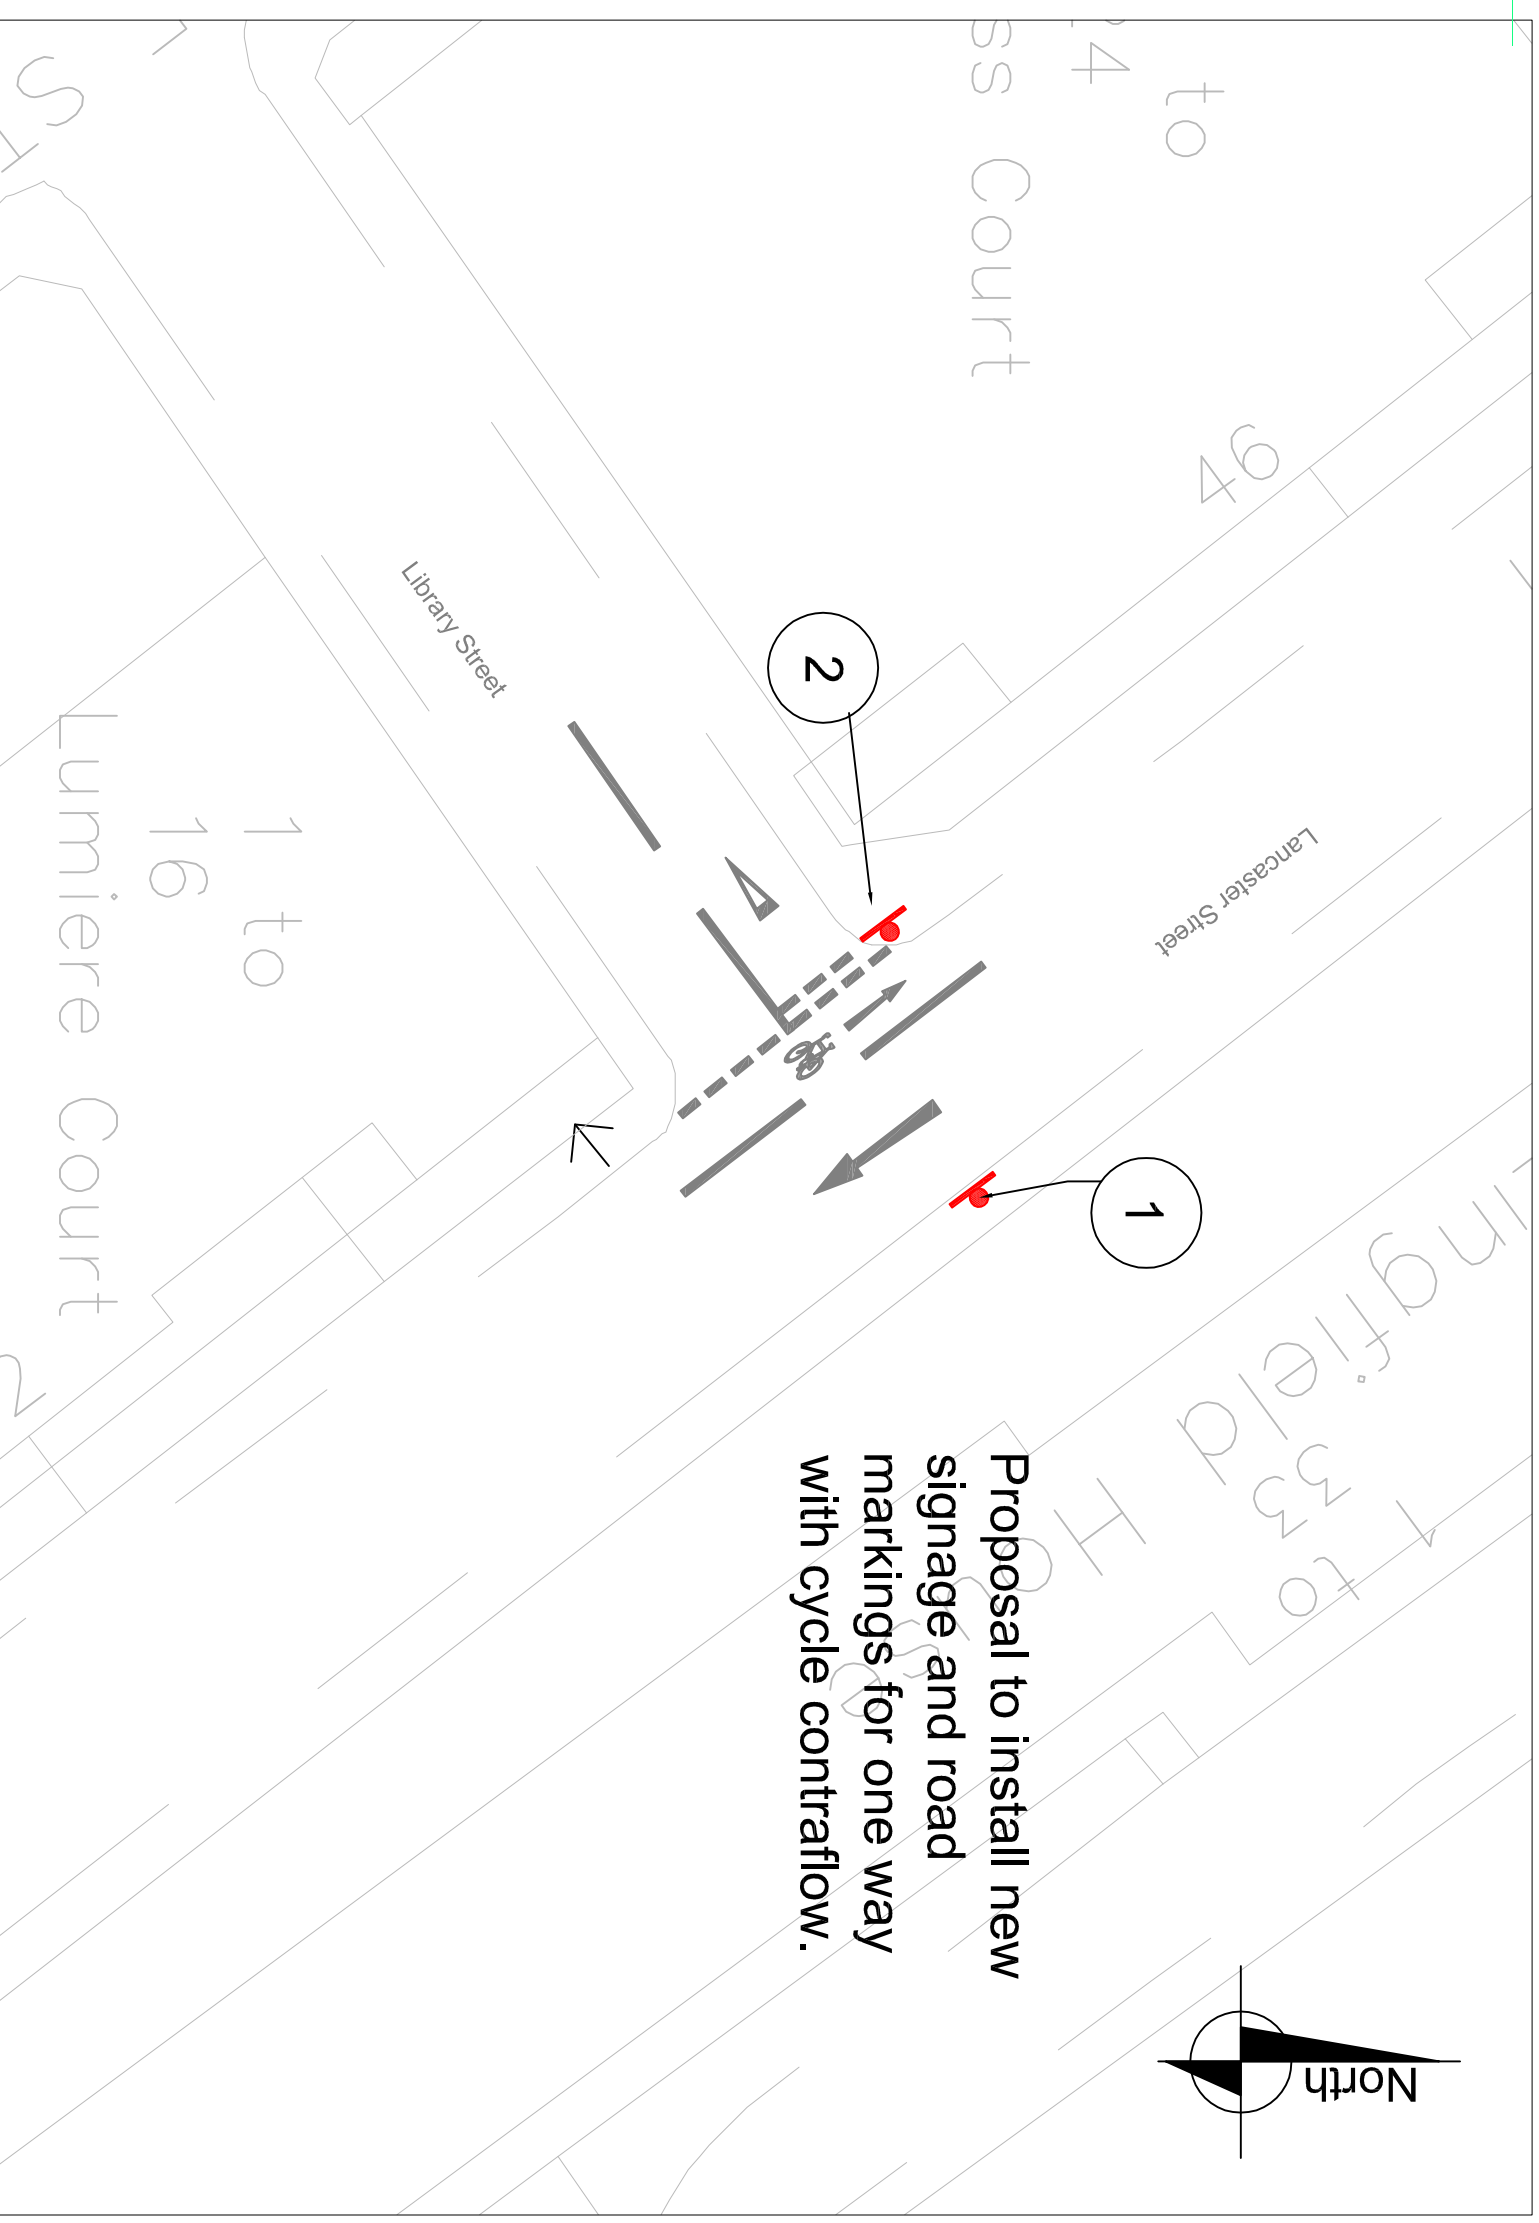


**Proposal to install new signage and road markings for one way with cycle contraflow.**

Rev	Date	Description	Drm	Chk	App

**Project**  
**Lancaster Street - One Way**  
 Drawing Title  
**Lancaster Street junction with Library Street**

Community council Borough Bankside and Walworth		Date Dec 17		Scale 1:200	Drm TA	Rev AS	App RW
Ward(s) Cathedrals		Drawing number Draft 1		Status Draft			

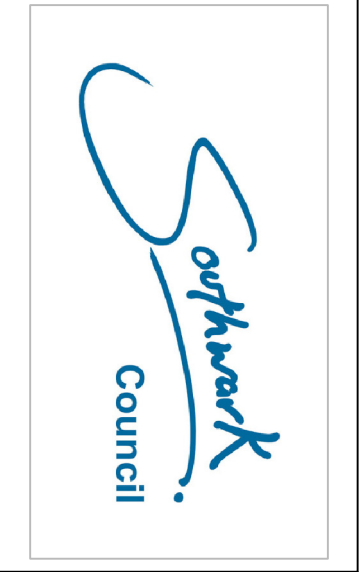

**Highways Division**  
**Transport projects**  
**Minor Works**  
 Environment and Social  
 Regeneration  
 Floor 3, Hub 2  
 160 Tootley Street  
 PO Box 64529  
 London SE11P 5LX

© Crown copyright and database rights 2014 Ordnance Survey (0100019252)