



Key to signage


1

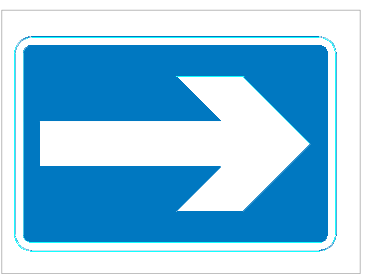

2

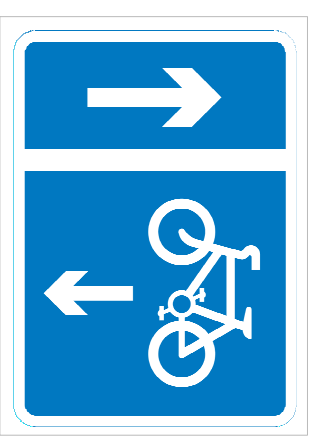

3

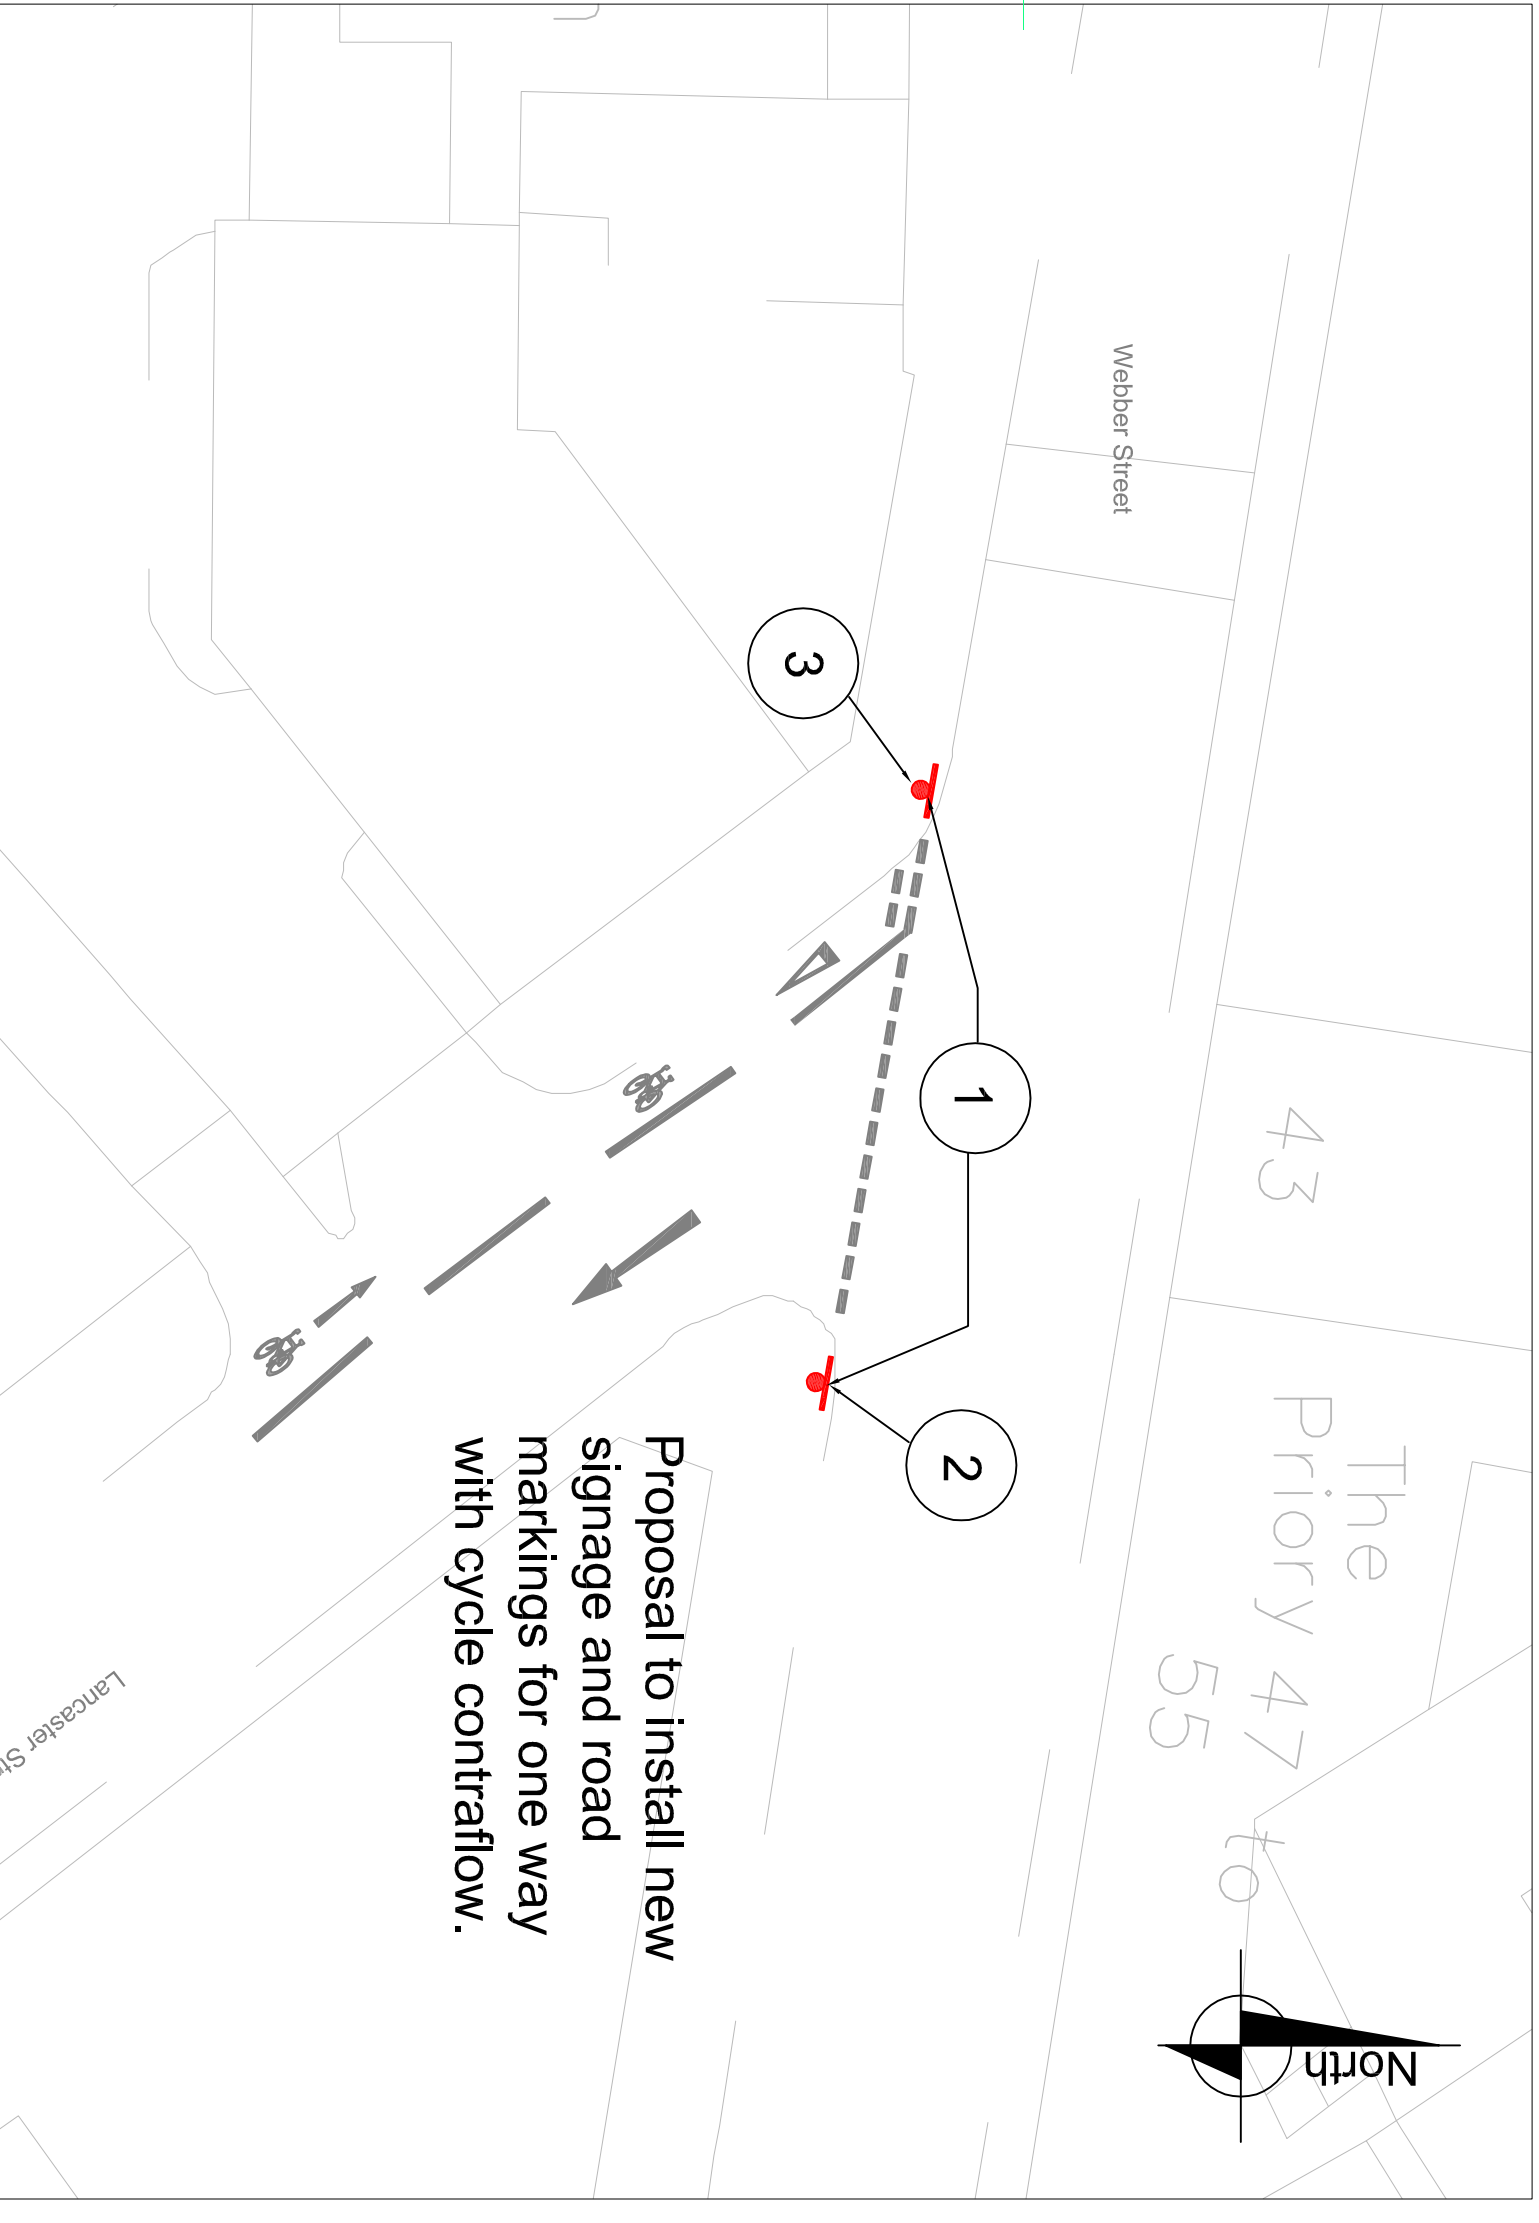


Rev	Date	Description	Drm	Chk	App

Project
Lancaster Street - One Way

Drawing Title
Lancaster Street junction with Webber Street

Community council Borough Bankside and Walworth		Date Dec 17		Scale 1:200		Drm TA		Rev AS		App RW	
Ward(s) Cathedrals		Drawing number Draft 1		Status Draft							

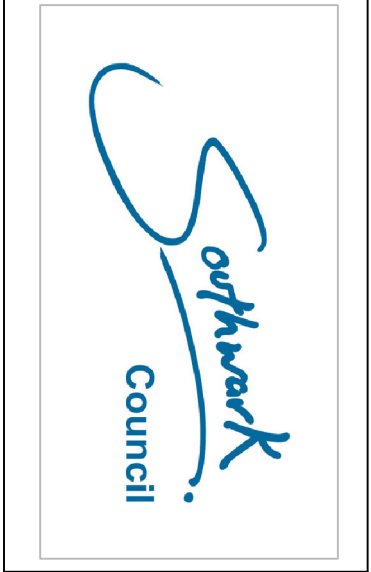

Highways Division
Transport projects
Minor Works

Environment and Social
Regeneration
Floor 3, Hub 2
160 Tooley Street
PO Box 64529
London SE1P 5LX