



LEGEND

[Symbol]	ASPHALT CARRIAGEWAY RESURFACING
[Symbol]	FOOTWAY (CONCRETE SLABS)
[Symbol]	FOOTWAY (ASPHALT)
[Symbol]	PROPOSED FOOTWAY BUILDOUT (CONCRETE SLABS)
[Symbol]	PROPOSED FOOTWAY BUILDOUT (ASPHALT)
[Symbol]	BUSTER TACTILE PAVING
[Symbol]	PROPOSED RAISED TABLE (ASPHALT)
[Symbol]	UTILITY COVERS TO BE RESET TO NEW FOOTWAY / CARRIAGEWAY LEVEL
[Symbol]	UTILITIES UNAFFECTED (MANHOLES, CABLE TV, BT)
[Symbol]	EXISTING LAMP COLUMN
[Symbol]	EXISTING LAMP COLUMN TO BE REMOVED
[Symbol]	PROPOSED LAMP COLUMN WITH BELISHA BEACON
[Symbol]	EXISTING BOLLARD TO REMAIN
[Symbol]	EXISTING BOLLARD TO BE REMOVED
[Symbol]	NEW BOLLARD LOCATION
[Symbol]	PROPOSED BELISHA BEACON
[Symbol]	EXISTING GUARDRAIL TO BE REMOVED
[Symbol]	EXISTING DRAINAGE CHANNEL
[Symbol]	EXISTING KERB
[Symbol]	PROPOSED FULL HEIGHT KERB
[Symbol]	PROPOSED DROPPED KERB
[Symbol]	PROPOSED DOUBLE YELLOW LINES
[Symbol]	PROPOSED ROAD MARKINGS
[Symbol]	EXISTING TREE
[Symbol]	EXISTING TREE PIT

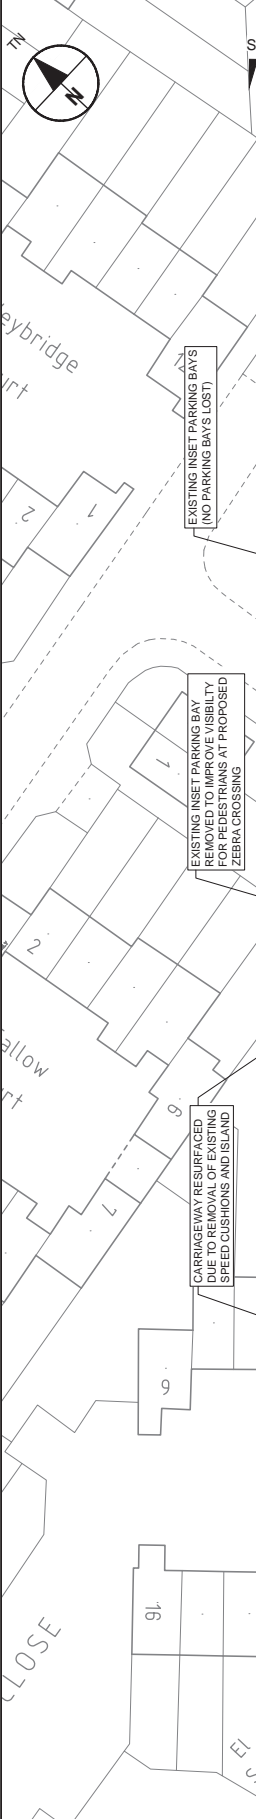

NO	DESCRIPTION	DATE	BY	CHKD	APP'D
1	ISSUE	12/02/16
2	REVISED
3	REVISED
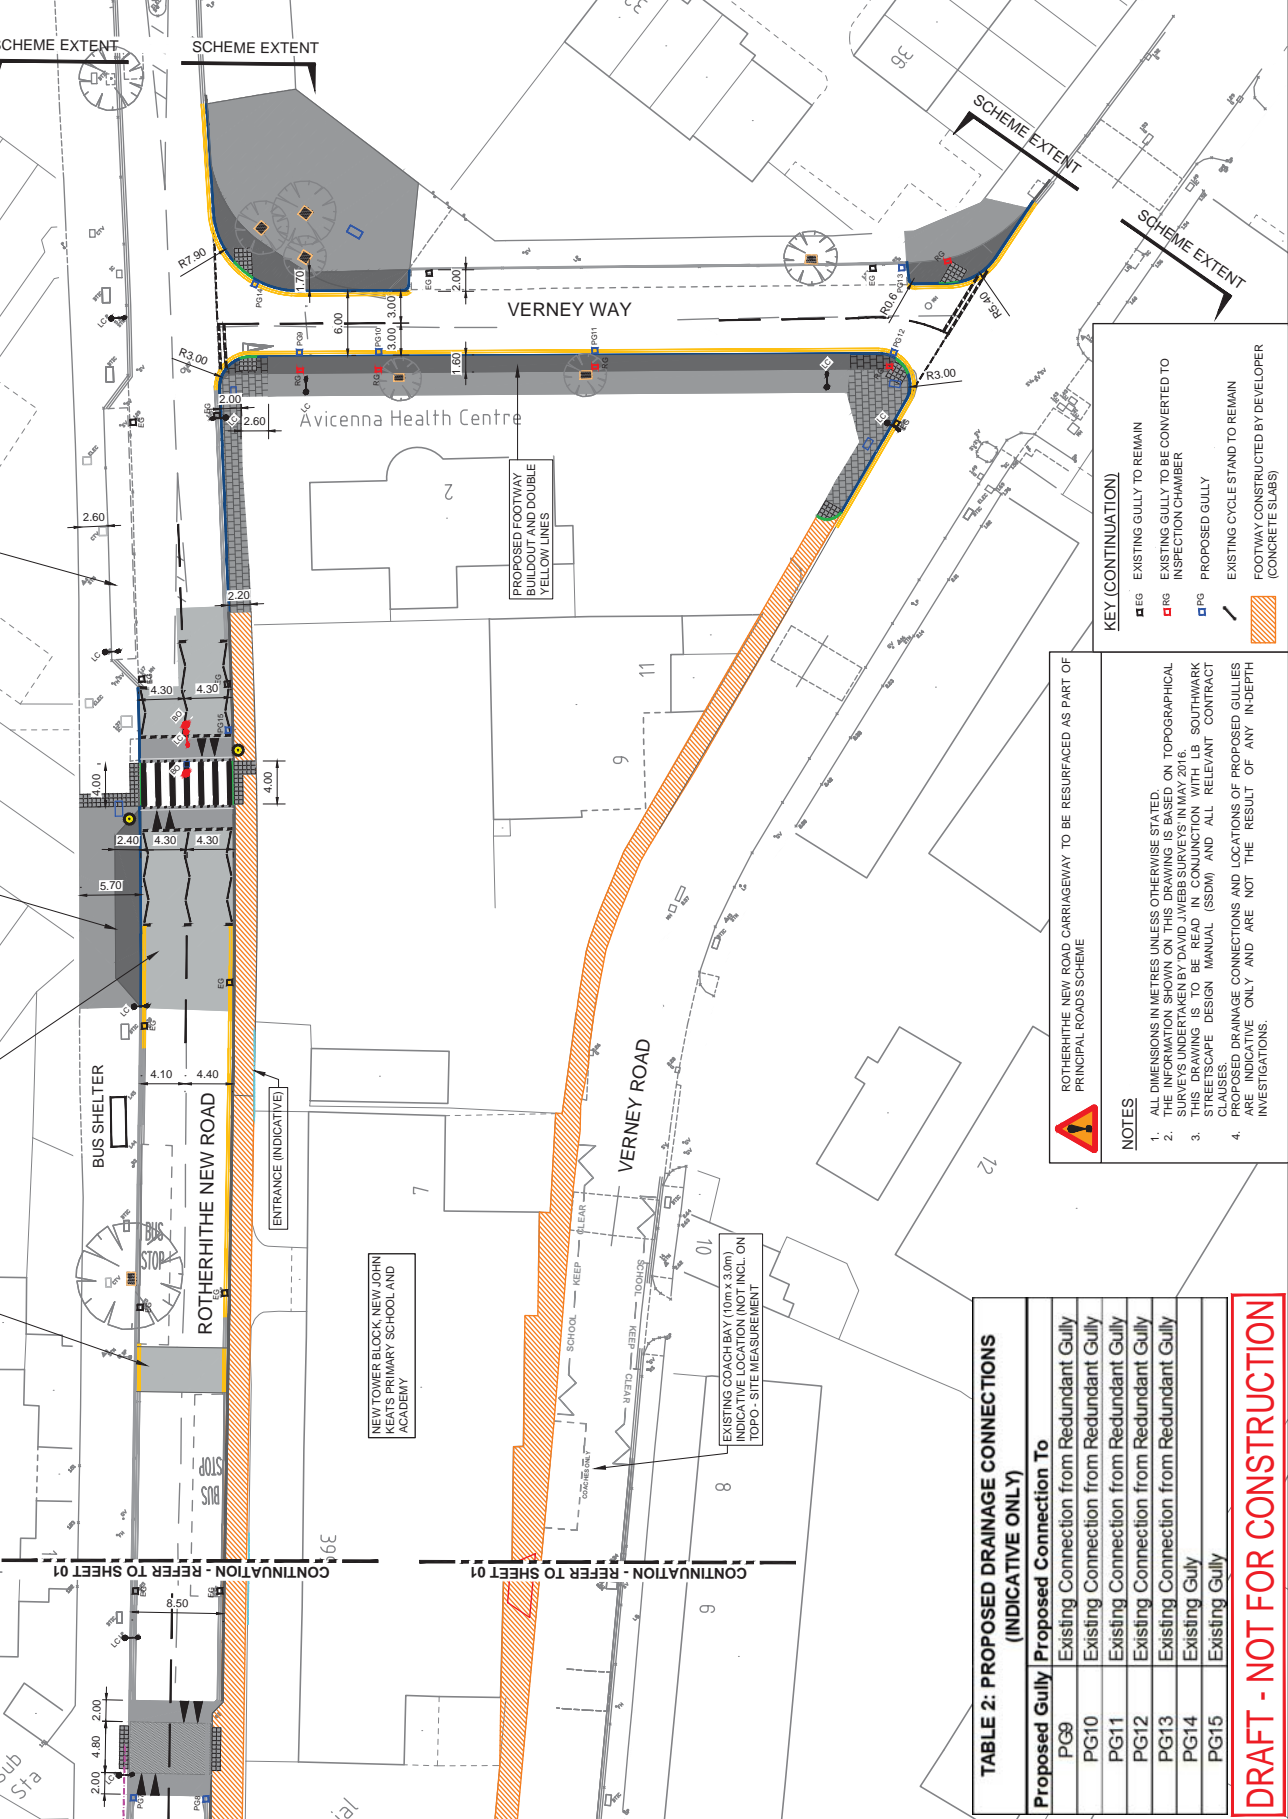

KEY (CONTINUATION)

[Symbol]	EXISTING GULLY TO REMAIN
[Symbol]	EXISTING GULLY TO BE CONVERTED TO INSPECTION CHAMBER
[Symbol]	PROPOSED GULLY
[Symbol]	EXISTING CYCLE STAND TO REMAIN (CONCRETE SLABS)

NOTES

- ALL DIMENSIONS IN METRES UNLESS OTHERWISE STATED.
- THESE DIMENSIONS ARE BASED ON TOPOGRAPHICAL SURVEYS UNDERTAKEN BY DAVID LIVERB SURVEYS IN MAY 2016.
- THIS DRAWING IS TO BE READ IN CONJUNCTION WITH LB SOUTHWARK STREETSCAPE DESIGN MANUAL (SSDM) AND ALL RELEVANT CONTRACT CLAUSES.
- PROPOSED DRAINAGE CONNECTIONS AND LOCATIONS OF PROPOSED GULLIES ARE INDICATIVE ONLY AND ARE NOT THE RESULT OF ANY IN-DEPTH INVESTIGATIONS.

TABLE 2: PROPOSED DRAINAGE CONNECTIONS (INDICATIVE ONLY)

Proposed Gully	Proposed Connection To
PG09	Existing Connection from Redundant Gully
PG10	Existing Connection from Redundant Gully
PG11	Existing Connection from Redundant Gully
PG12	Existing Connection from Redundant Gully
PG13	Existing Connection from Redundant Gully
PG14	Existing Gully
PG15	Existing Gully

DRAFT - NOT FOR CONSTRUCTION

ROTHERHITHE NEW ROAD
160 TOOLEY STREET LONDON SE1P 6LX

PROJECT: ROTHERHITHE NEW ROAD
TITLE: OUTLINE DESIGN - SHEET 2 OF 2

CONTRACT NO: 60493382-0424
SCALE: 1:500 @ A3
DRAWING NO: 60493382-0424-02-02
DATE DRAWN: DECEMBER 2017
DATE ISSUED: 19 DECEMBER 2017

FOR APPROVAL / APPROVED / REV: C