
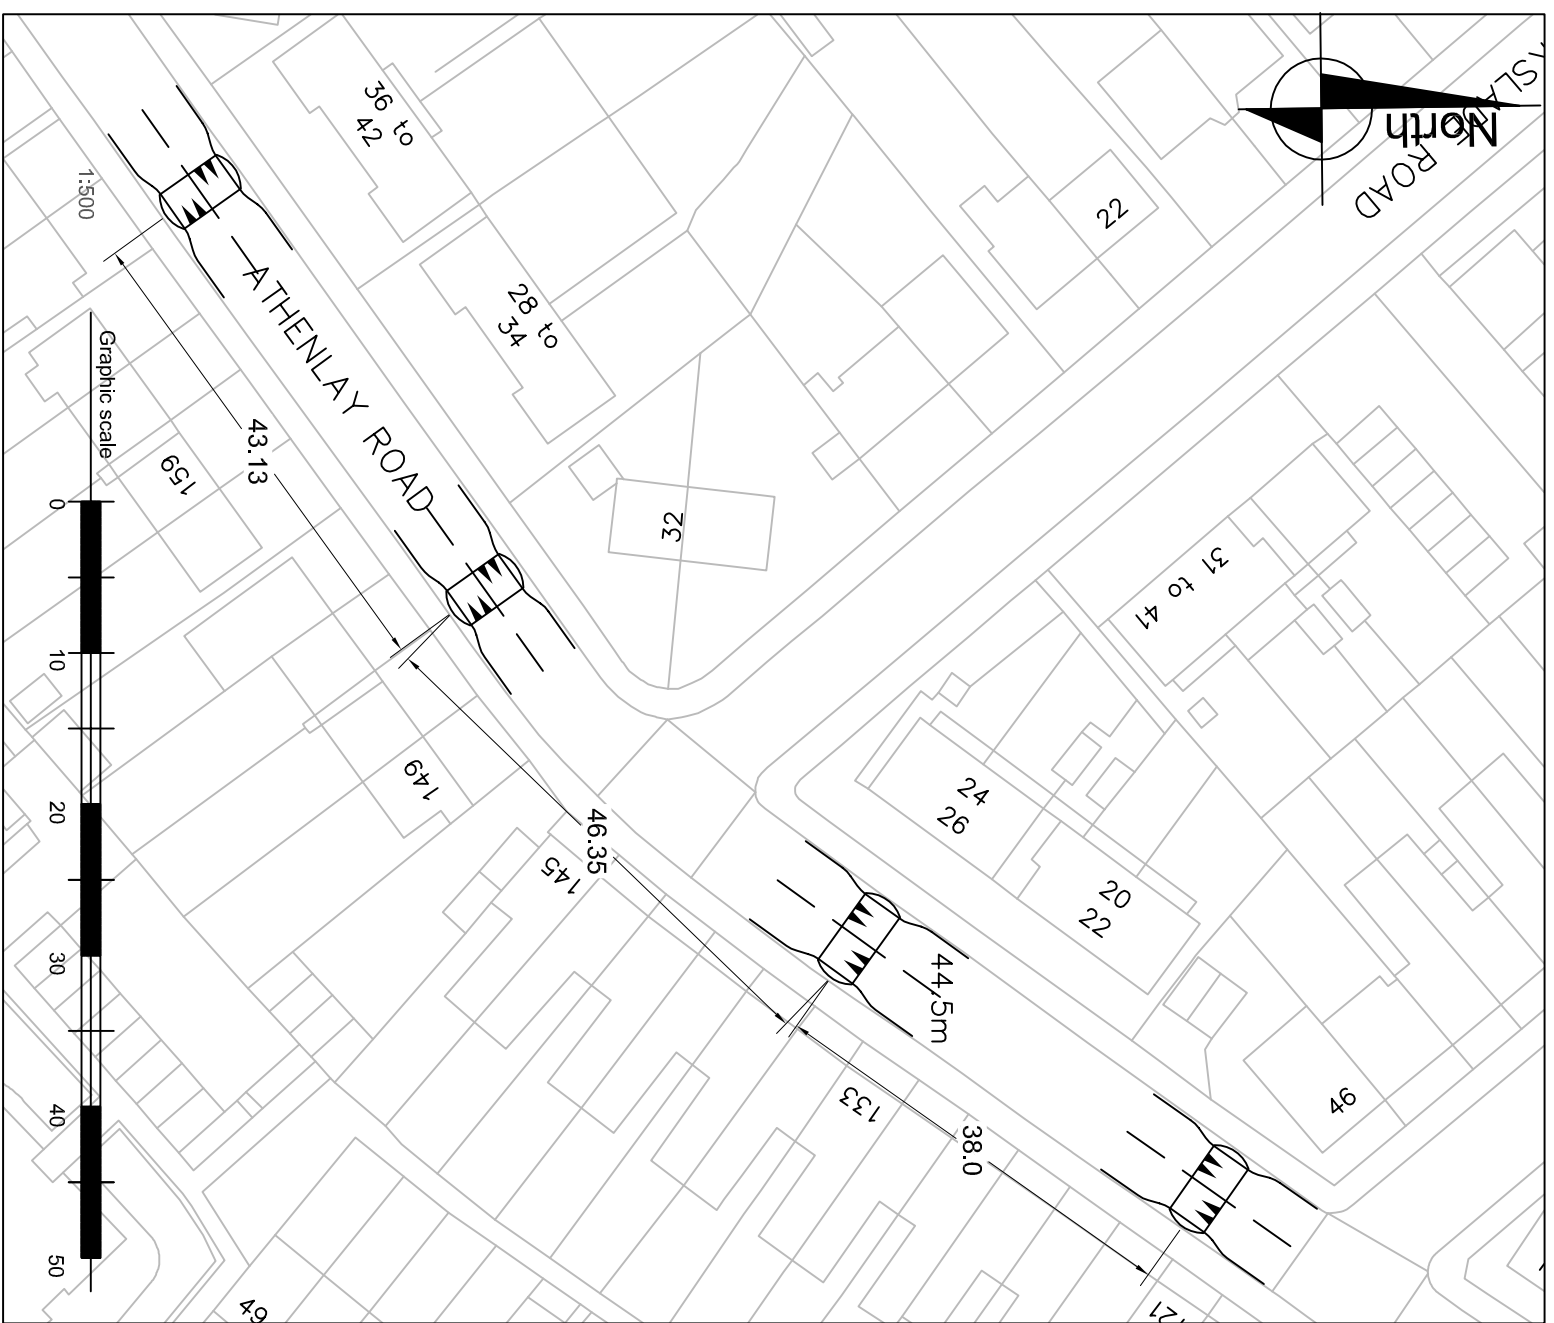


- NOTES:**
1. Dimensions in m, unless otherwise stated.
  2. In case of any discrepancy, the bounded prevails over what is drawn.
  3. No topographical survey had been done in order to accurately place or locate elements on site; this plan is based over the existing TQ file.
  4. The dimensions must be rectified on site before construction.

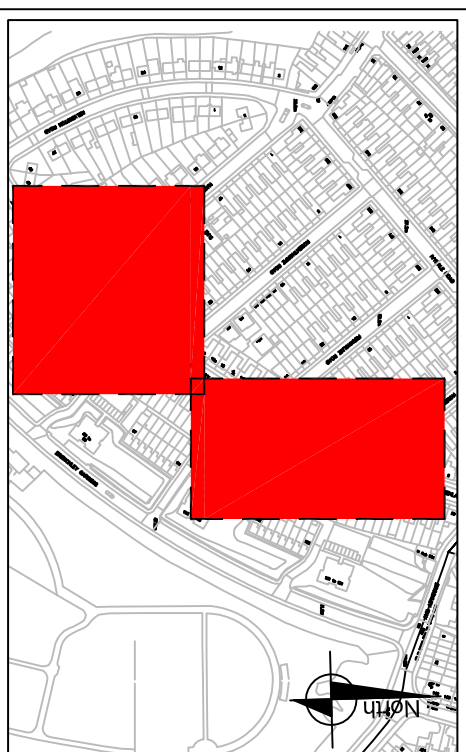

Rev	Date	Description	Drm	Chk	App
0	27/06/18	Initial design	GM	AS	RW

©Crown copyright and database rights 2014. Ordnance Survey (0)100019252

Project  
**Athenlay Road**

Drawing Title  
**Road Hump Design**

Community council		Ward(s)	
Peckham & Nunhead		Peckham Rye	
Date	Scale	Dm	Rev
Jun 18	1:500	LA	GM
Drawing number	Status		
AR1	0		

H:\Templates\Southwark logo.png

**Highways Division**  
Transport projects  
Minor Works

Environment and Social  
Regeneration  
Floor 3, Hub 2  
160 Tooley Street  
PO Box 64529  
London SE1P 5LX