



Key

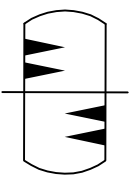

Proposed road humps to be installed

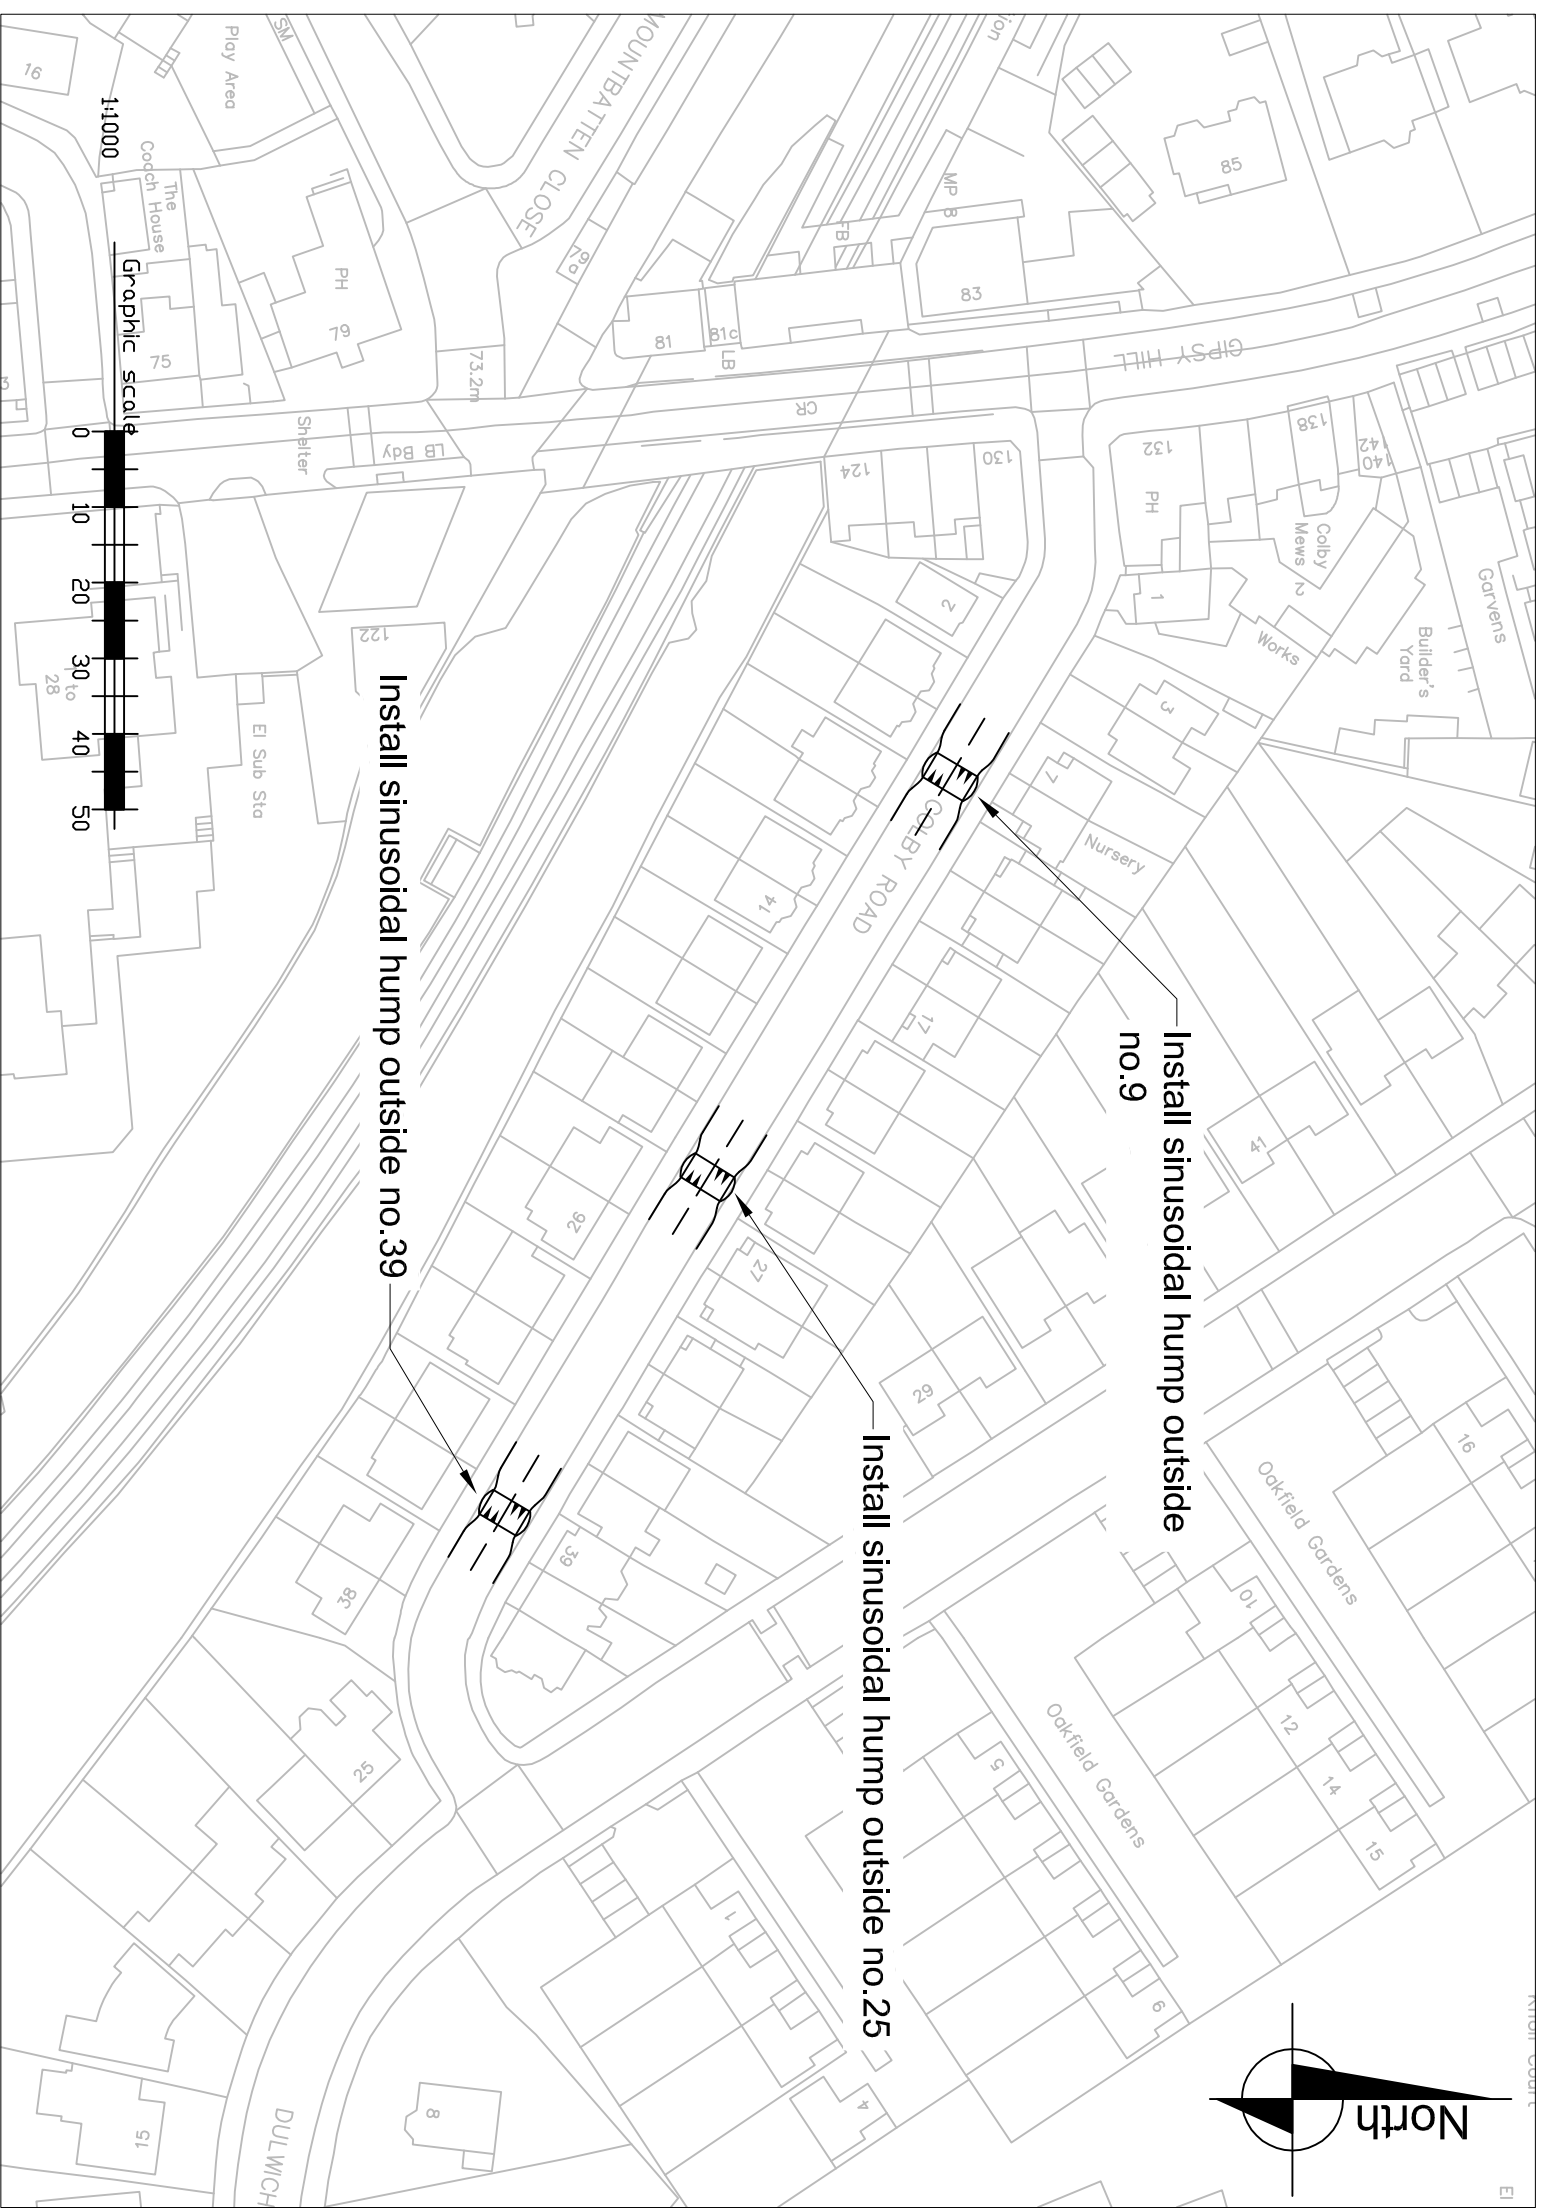

Rev	Date	Description	Drm	Chk	App

Project
18/19 Devolved Highways

Drawing Title
Colby Road - Traffic Calming

Community council		Ward(s)	
Dulwich		Dulwich Wood	
Date	Scale	Drm	Rev
03.08.18	1:1000	GM	
Drawing number		Status	
DHB - 107819 - Colby Road			

H:\Templates\Southwark logo.png

Highways Division
Transport projects
Minor Works

Environment and Social
 Regeneration
 Floor 3, Hub 2
 160 Tooley Street
 PO Box 64529
 London SE1P 5LX

© Crown copyright and database rights 2014 Ordnance Survey (0100019292)