


**KEY PLAN:**

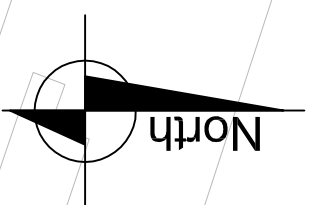


- KEY:**
- Proposed double yellow lines (7.5m unless marked)
  - Existing double yellow lines

**NOTES:**

1. Dimensions in meters, unless otherwise stated.
2. This drawing should be read in conjunction with other relevant engineering details, drawings & specifications.
3. Any discrepancies should be reported to the design engineer immediately, so that clarification can be sought prior to the commencement of works.
4. The dimensions must be recited on site before construction.
5. All works are to be in accordance with Southwark borough council specification and standards.

**OBSERVATIONS:**

1. All road signs to be class 1 material.
2. All non-illuminated signs and supplementary plates to be retro-reflective.
3. Mounting heights of all signs to be: 2.1 m.

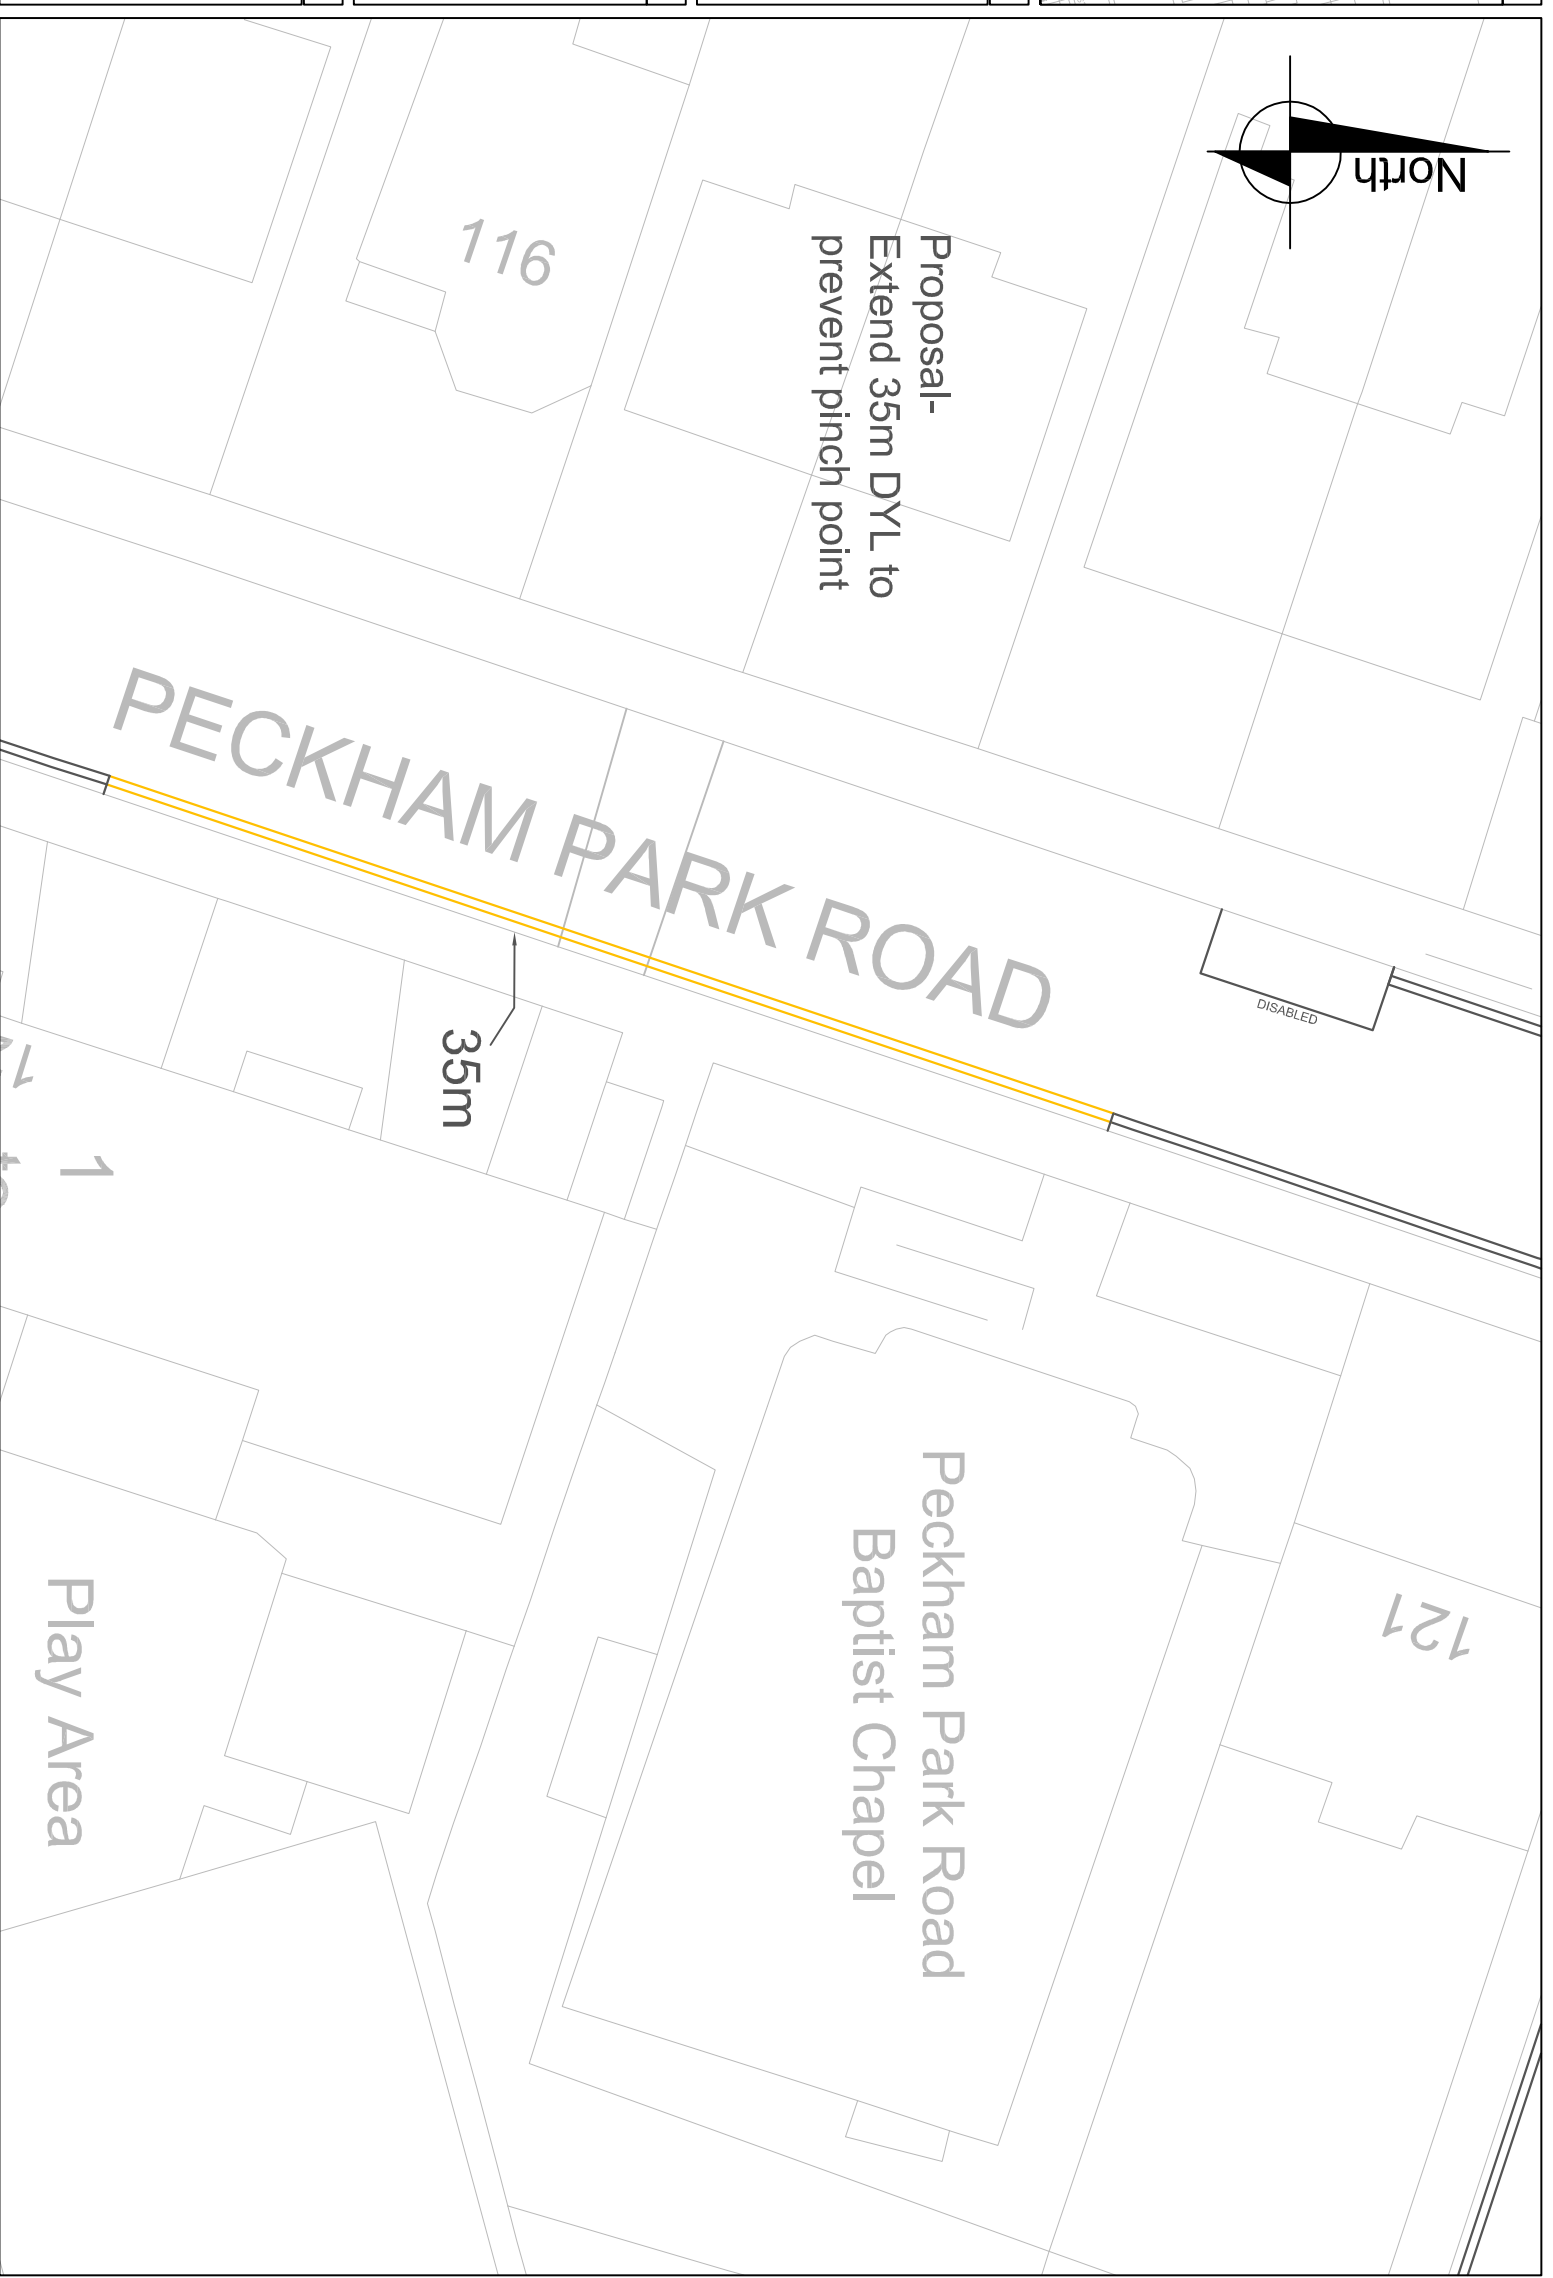

Rev	Date	Description	Dm	Chk	App
0	15/08/2018	First draft	TA	AS	RW

**Project**  
18/19 Q3 Minor Traffic Schemes

**Drawing Title**  
1819Q3\_MTS\_Peckham Park Road

<b>Community council</b> Peckham & Nunhead		<b>Ward(s)</b> Old Kent Road	
<b>Date</b> 15/08/18	<b>Scale</b> 1:250	<b>Dm</b> TA	<b>Rev</b> AS
<b>Drawing number</b> PPR1	<b>Status</b> Master Plan	<b>App</b> RW	



**Highways Division  
Transport projects  
Minor Works**

Environment and Social  
Regeneration  
Floor 3, Hub 2  
160 Tootley Street  
PO Box 64529  
London SE1P 5LX