


KEY PLAN:



KEY:

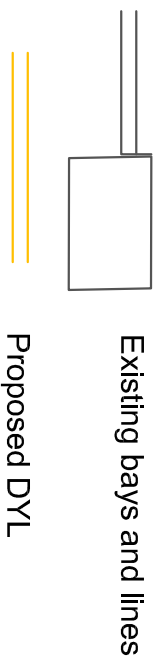


NOTES:

1. Dimensions in meters, unless otherwise stated.
2. This drawing should be read in conjunction with other relevant engineering details, drawings & specifications.
3. Any discrepancies should be reported to the design engineer immediately, so that clarification can be sought prior to the commencement of works.
4. The dimensions must be recited on site before construction.
5. All works are to be in accordance with Southwark borough council specification and standards.

OBSERVATIONS:

1. All road signs to be class 1 material.
2. All non-illuminated signs and supplementary plates to be retro-reflective.
3. Mounting heights of all signs to be: 2.1 m.

Rev	Date	Description	Drm	Chk	App
0	20/08/2018	First draft	TA	AS	RW

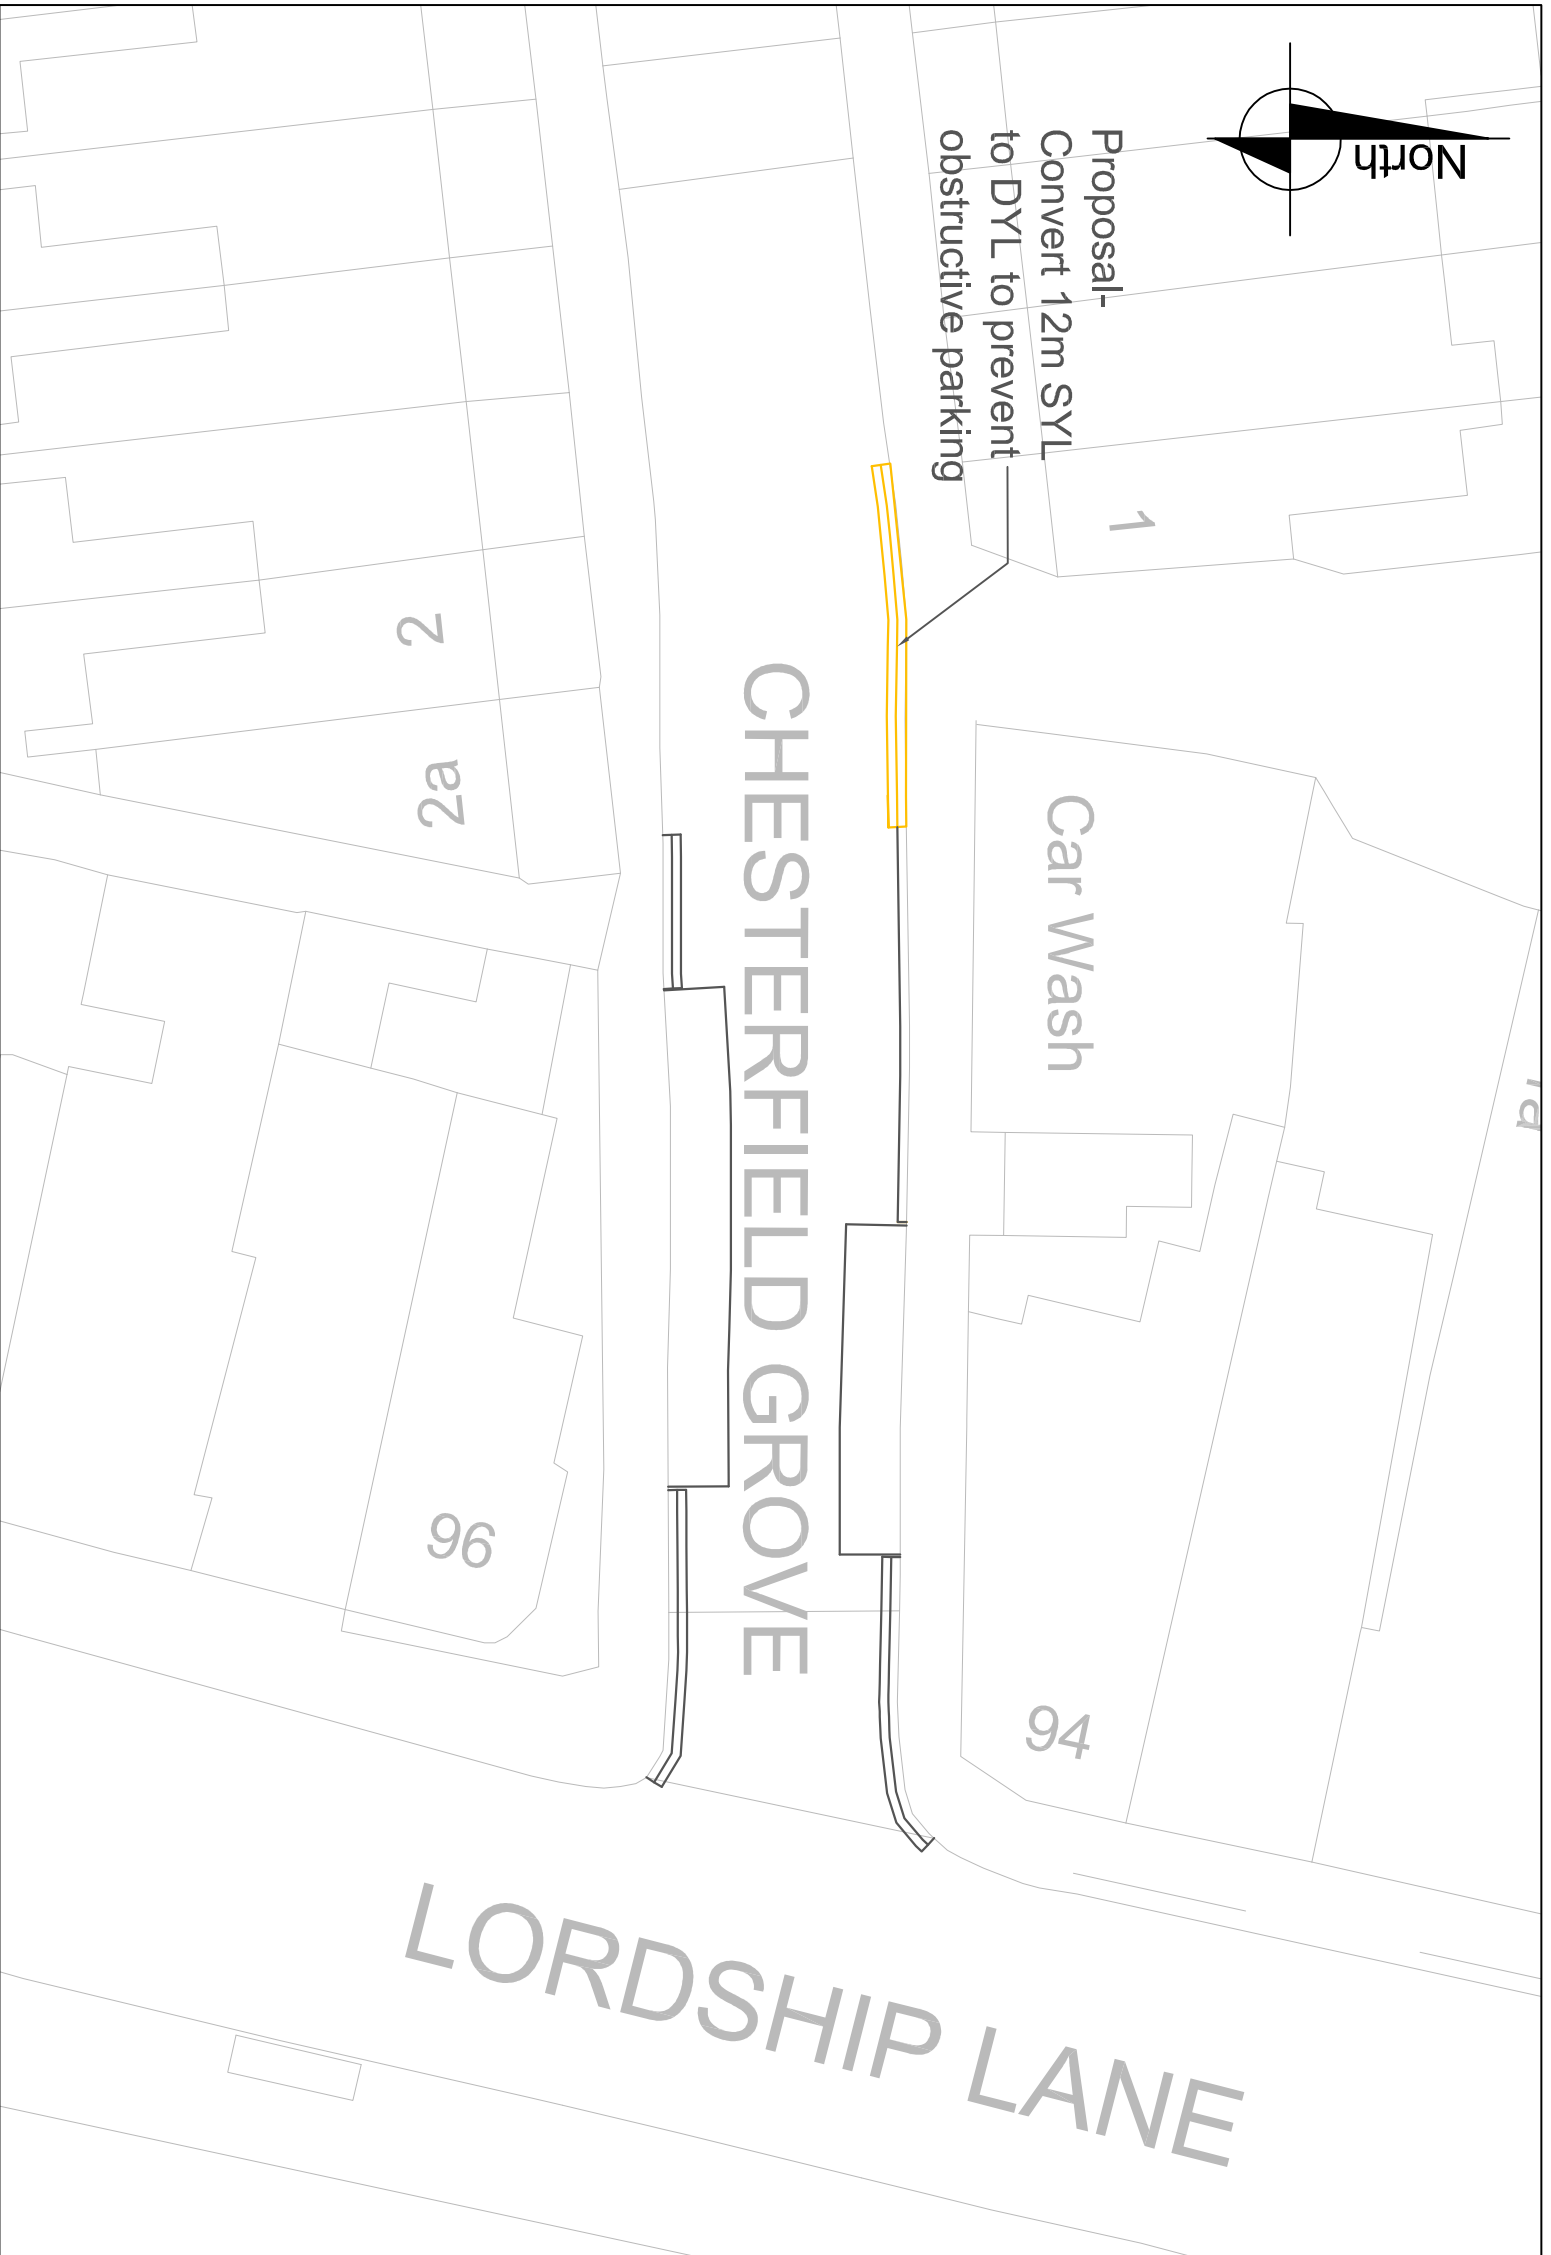

Project
18/19 Q3 Minor Traffic Schemes

Drawing Title
1819Q3_MTS_Chesterfield Grove

Community council Dulwich		Date 20/08/18		Drm TA	
Ward(s) Goose Green		Scale 1:250		Rev AS	
Drawing number CG1		Status Master Plan		App RW	



**Highways Division
Transport projects
Minor Works**

Environment and Social
Regeneration
Floor 3, Hub 2
160 Tootley Street
PO Box 64529
London SE1P 5LX

© Crown copyright and database rights 2014 Ordnance Survey (0100019252)