

LEGEND / NOTES.


NOTES:

1. All dimensions in metres, unless otherwise stated.
2. All measurements shown on drawing to be confirmed on site by contractor prior to construction.
3. Existing road markings are indicative and setting out dimensions are approximate.
4. All lining and signing to be in accordance with Traffic Signs Regulations and General Directions 2016.
5. All existing signs and lines to be retained unless otherwise stated.

Rev.	Date	Amendment	Drawn/Checked



Project: ROAD MODERNISATION PROGRAMME 2017-2018	
Title: RMP 421 - ROTHERHITHE NEW ROAD	
Contract No.	
Scale	1:500 @A3
Drawing No.	17201-RMP-421-01
Date	JUL 2017

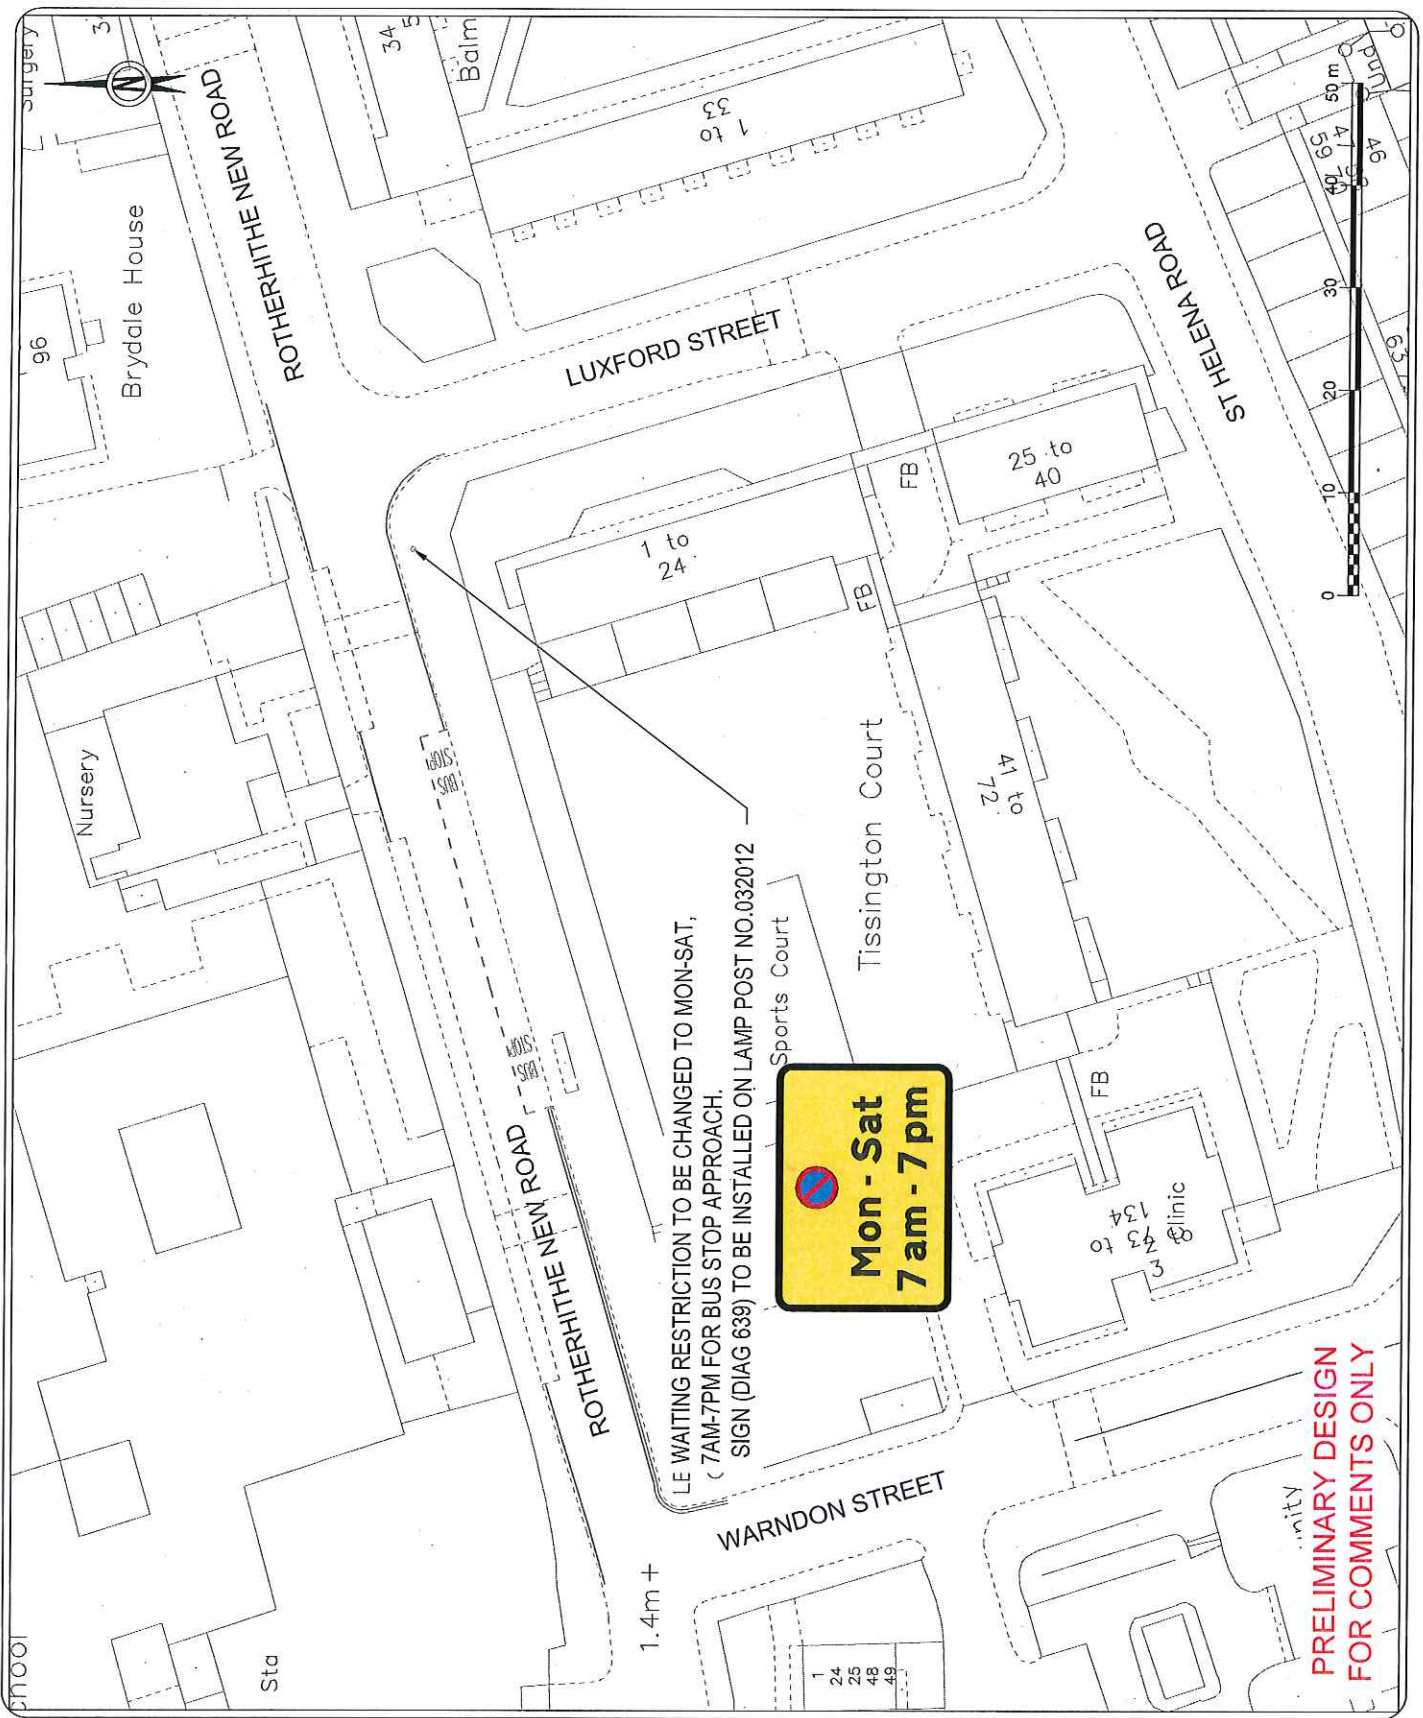

**PRELIMINARY DESIGN  
FOR COMMENTS ONLY**