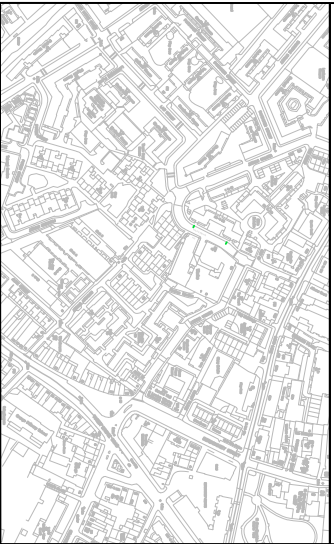

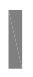




KEY PLAN:



KEY:

-  Existing parking bay
-  Existing yellow lines
-  Proposed conversion from single yellow lines to double
-  Existing red lines

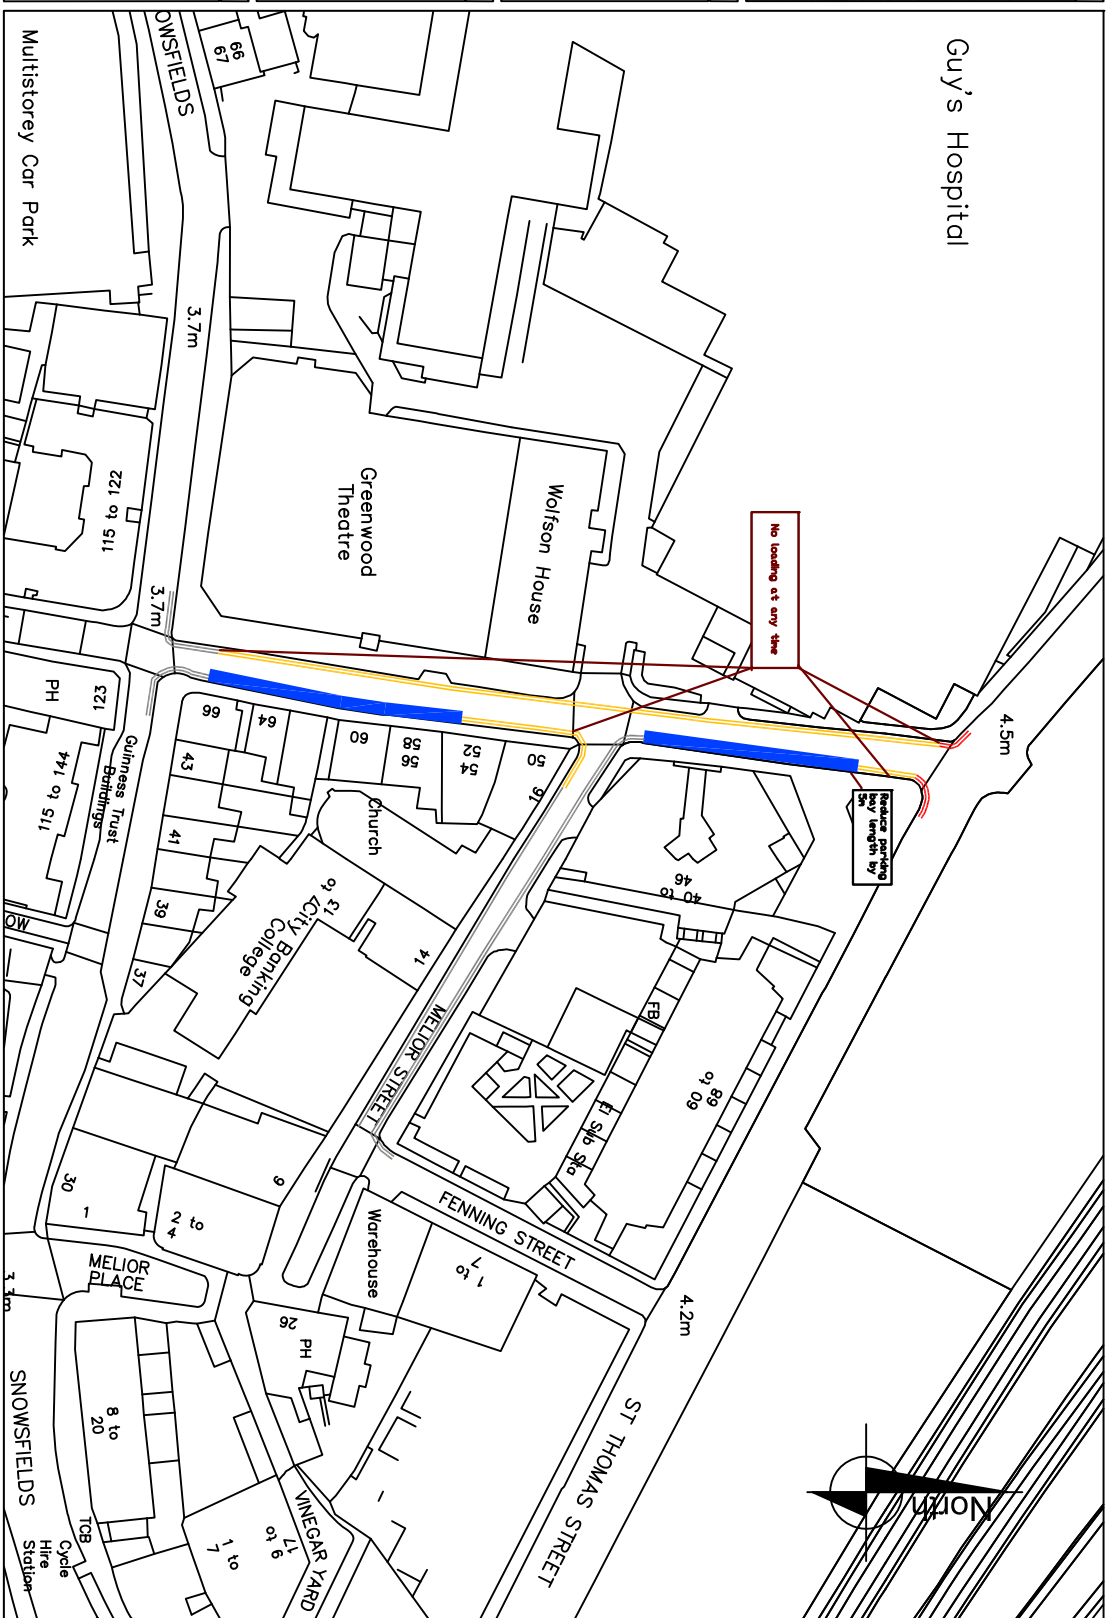
NOTES:

1. Dimensions in meters, unless otherwise stated.
2. This drawing should be read in conjunction with other relevant engineering details, drawings & specifications.
3. Any discrepancies should be reported to the design engineer immediately, so that clarification can be sought prior to the commencement of works.
4. The dimensions must be verified on site before construction.
5. All works are to be in accordance with Southwark borough council specification and standards.

OBSERVATIONS:

1. All road signs to be class 1 material.
2. All non-illuminated signs and supplementary plates to be retro-reflective.
3. Mounting heights of all signs to be: 2.1 m.

Guy's Hospital



Project
18/19 Minor Traffic Scheme

Drawing Title
Weston Street

Community council	Bernoldsey and Rotherhithe
Ward(s)	London Bridge and West Bernoldsey
Date	12/1/18
Scale	Not to scale
Drawing number	1

Date	12/1/18	Scale	Not to scale
Dim	JR	Rev	AR
Status	Draft		



Highways Division
Transport projects
Environment and Leisure
Floor 3, Hub 2
160 Tooley Street
PO Box 64529
London SE1P 5LX

Rev	Date	Description	Dim	Chk	App
1	12/1/2018	Weston Street	JR	AR	RW