


Key

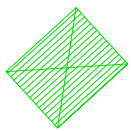

Proposed Bike Hangar



Proposed double yellow lines



Existing parking bay




Lighting column



Existing Tree



Existing Bollard

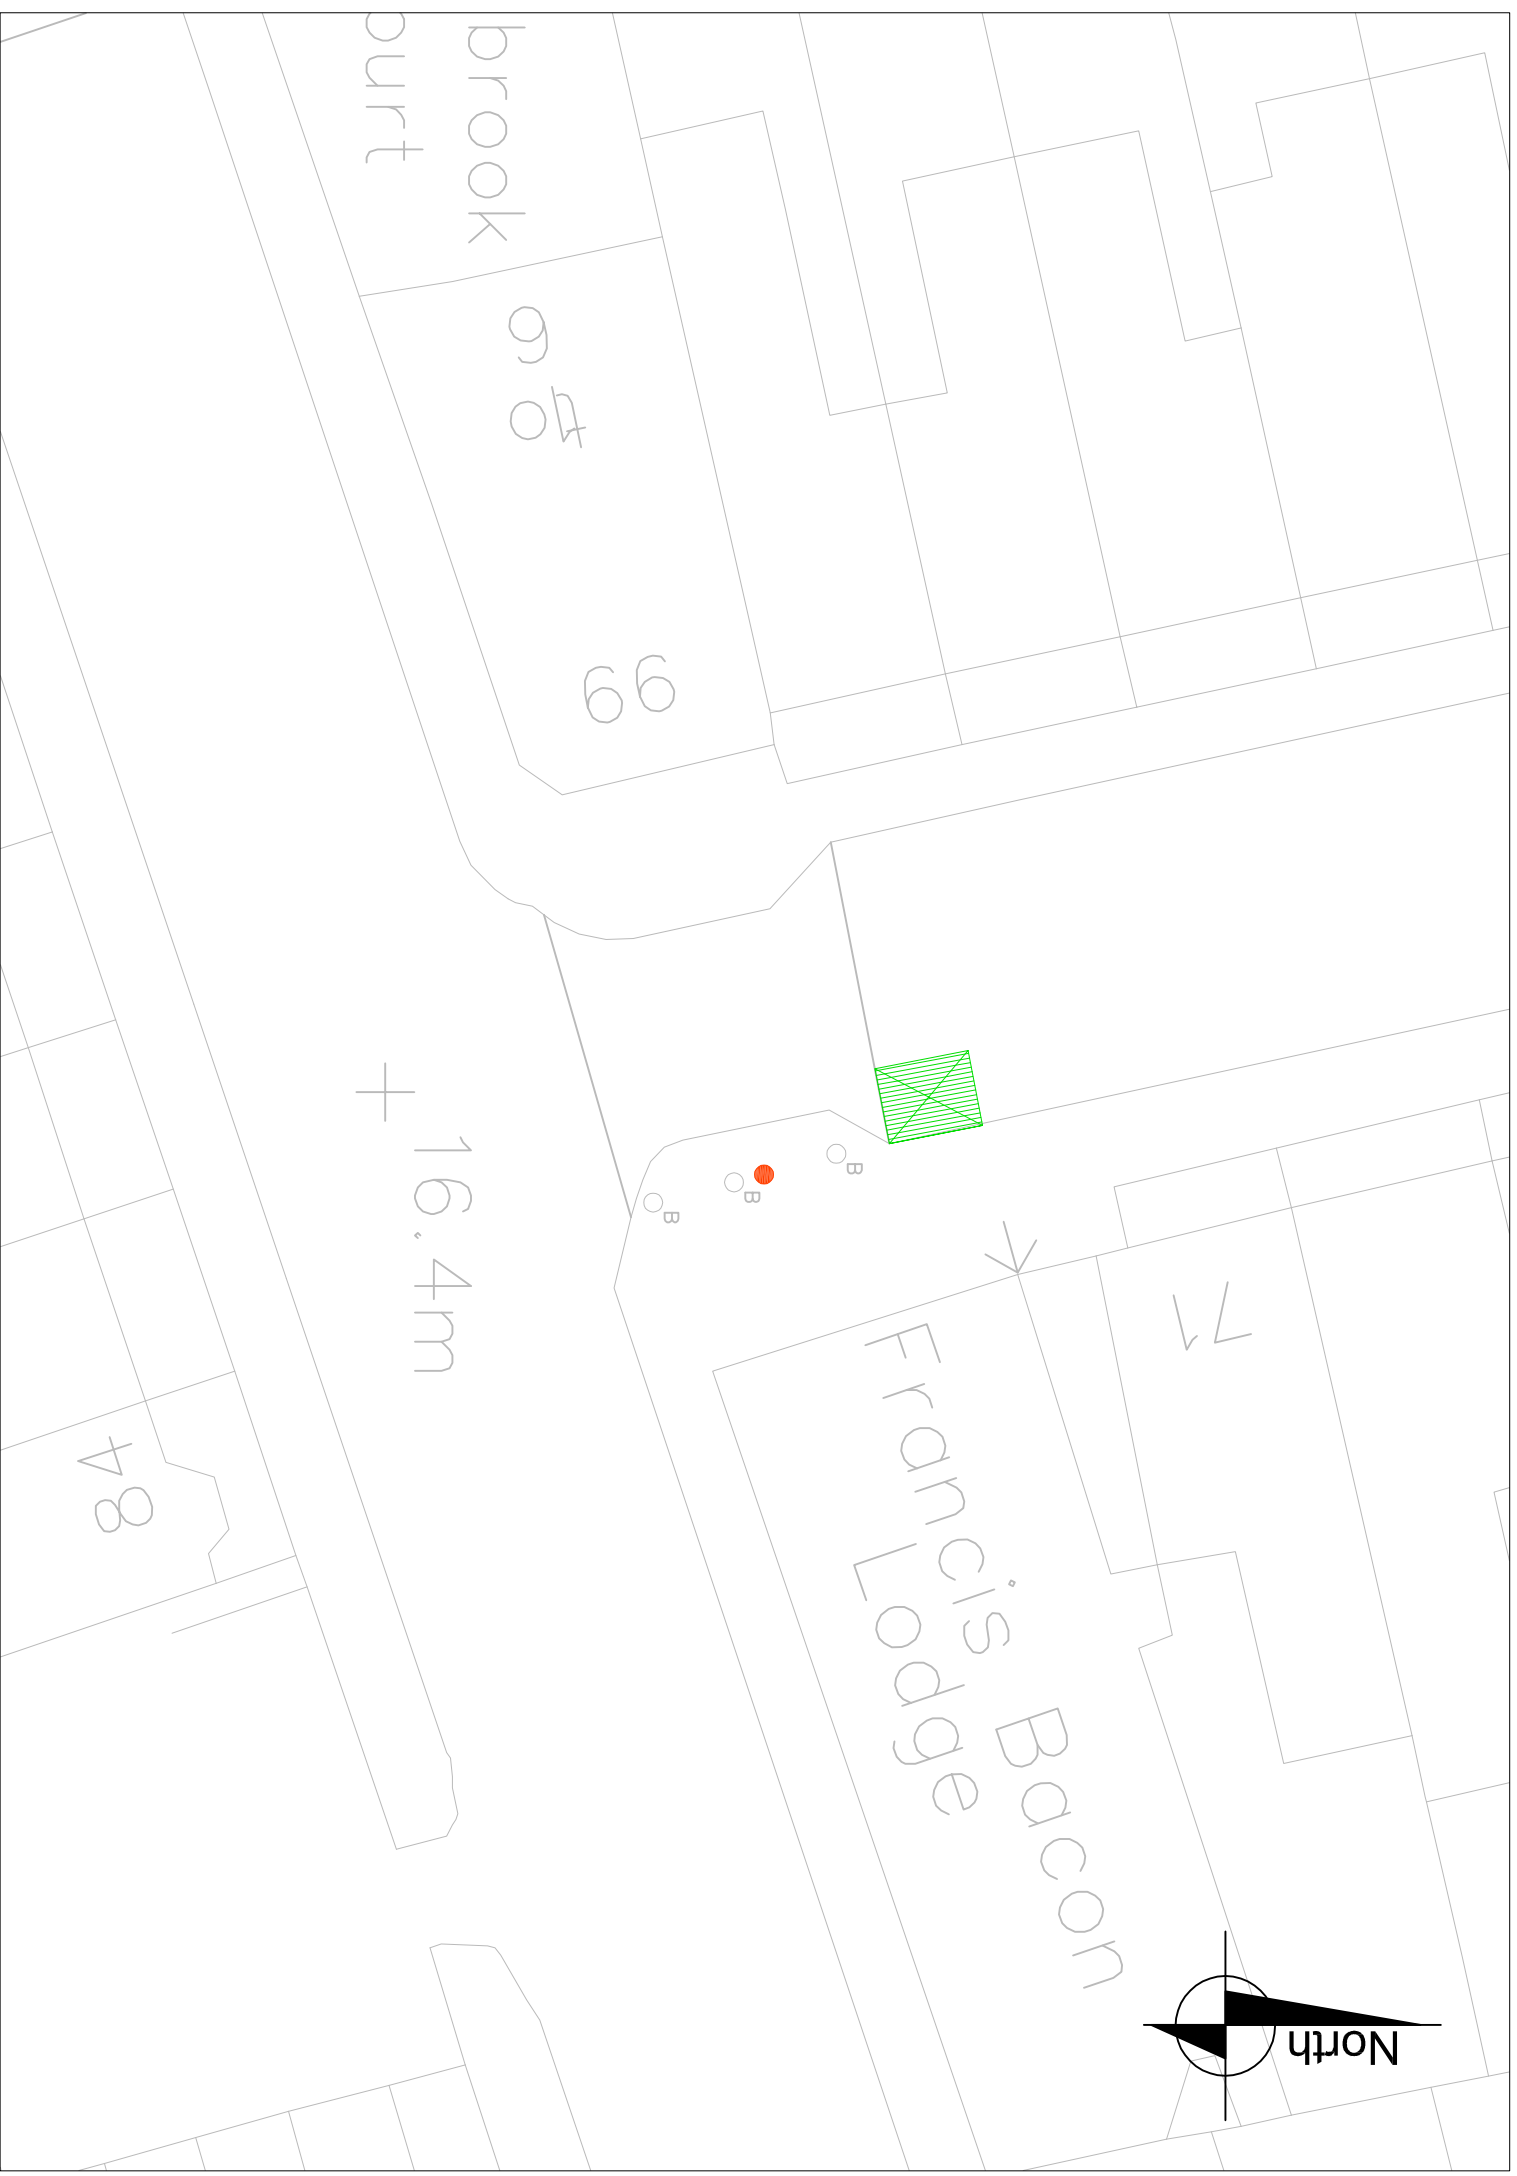

Rev	Date	Description	Dm	Chk	App

Project
18/19 Devolved
Highways

Drawing Title
Nutbrook Court -
Proposed Cycle Hangar

Community council Peckham & Nunhead			
Ward(s) The Lane			
Date	Scale	Dm	Rev
May 18	1:200	LA	
Drawing number DHB - 107607 - Nutbrook Court		Status	App

H:\Templates\Southwark logo.png

Highways Division
Transport projects
Minor Works

Environment and Social
Regeneration
Floor 3, Hub 2
160 Tooley Street
PO Box 64529
London SE1P 5LX

© Crown copyright and database rights 2014 Ordnance Survey (0110019292)