


**Key**

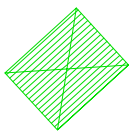

Proposed Bike Hangar



Proposed double yellow lines




Existing parking bay



Lighting column




Existing Tree

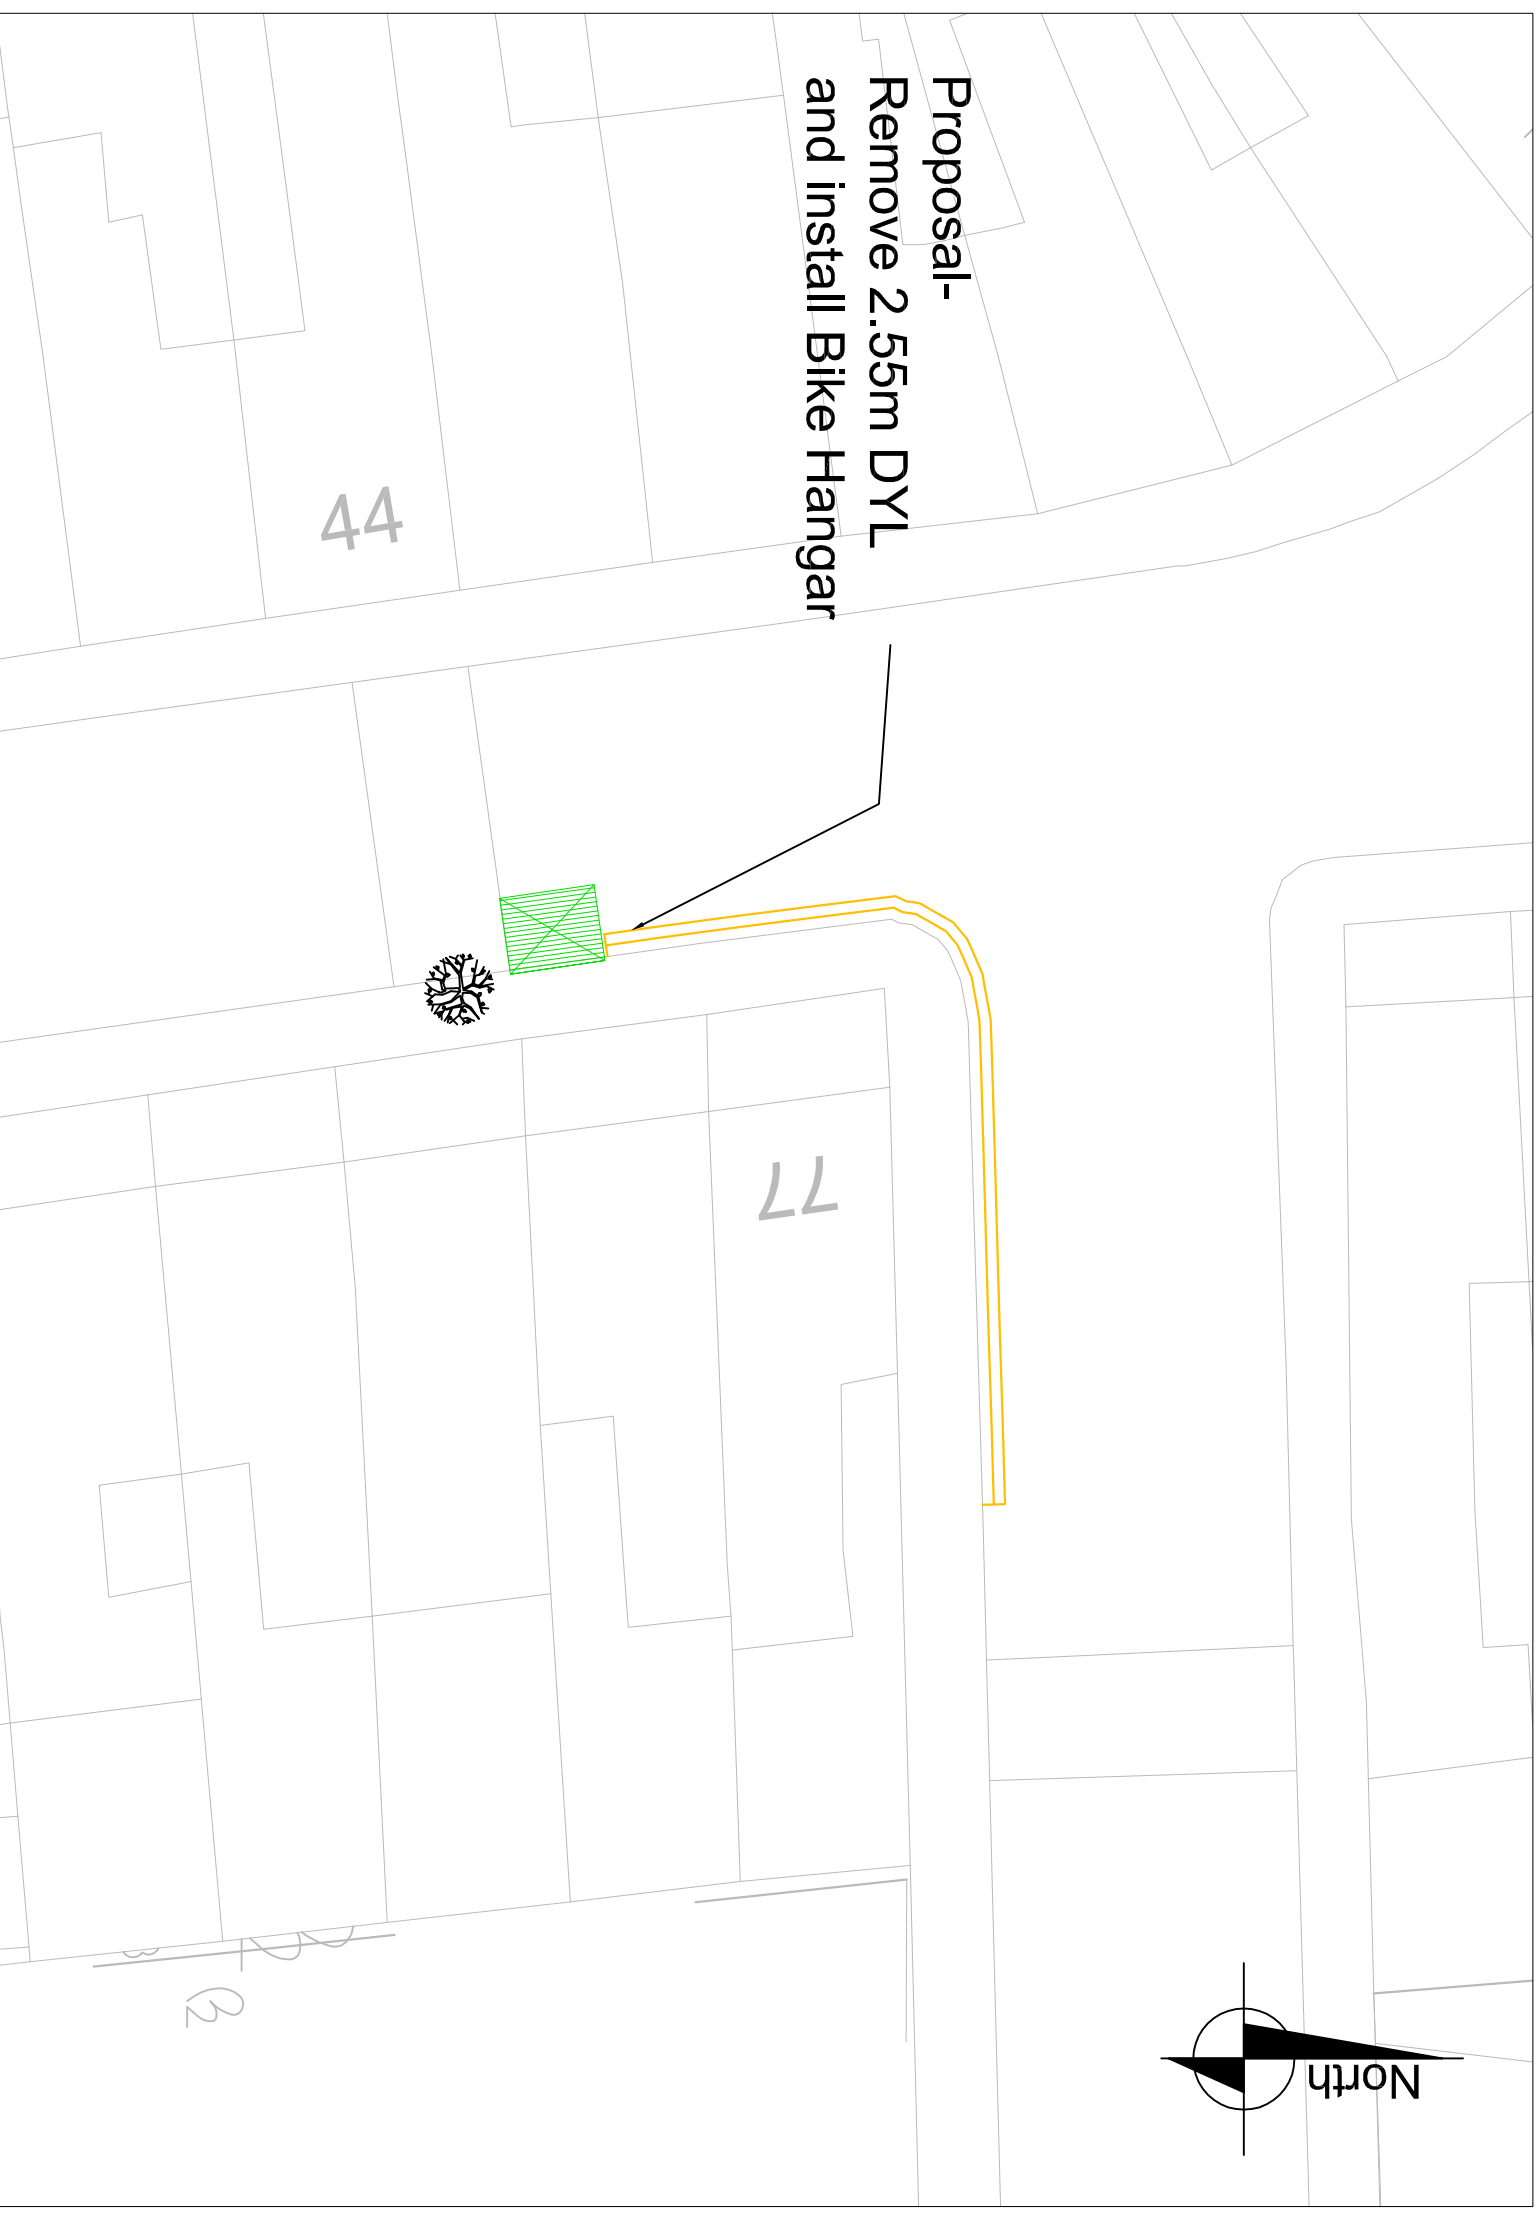

Rev	Date	Description	Drm	Chk	App

Project  
**18/19 Devolved Highways**  
 Drawing Title  
**Ivanhoe Road - Proposed Cycle Hangar**

Community council Camberwell		Date May 18		Scale 1:200		Drm TA		Rev AS		App RW	
Ward(s) Champion Hill		Drawing number DHB - 107737 - Ivanhoe Road		Status							

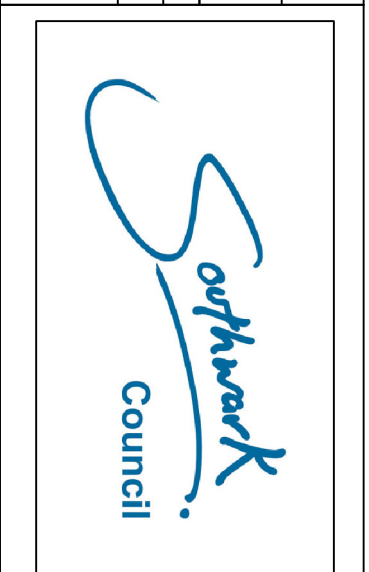

**Highways Division**  
 Transport projects  
 Minor Works  
 Environment and Social  
 Regeneration  
 Floor 3, Hub 2  
 160 Tootley Street  
 PO Box 64529  
 London SE11P 5LX

© Crown copyright and database rights 2014 Ordnance Survey (0100019252)