



**Key**

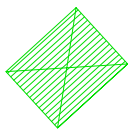

Proposed Bike Hangar

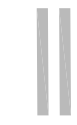

Existing double yellow lines




Lighting column



Existing Tree




Existing Bollard

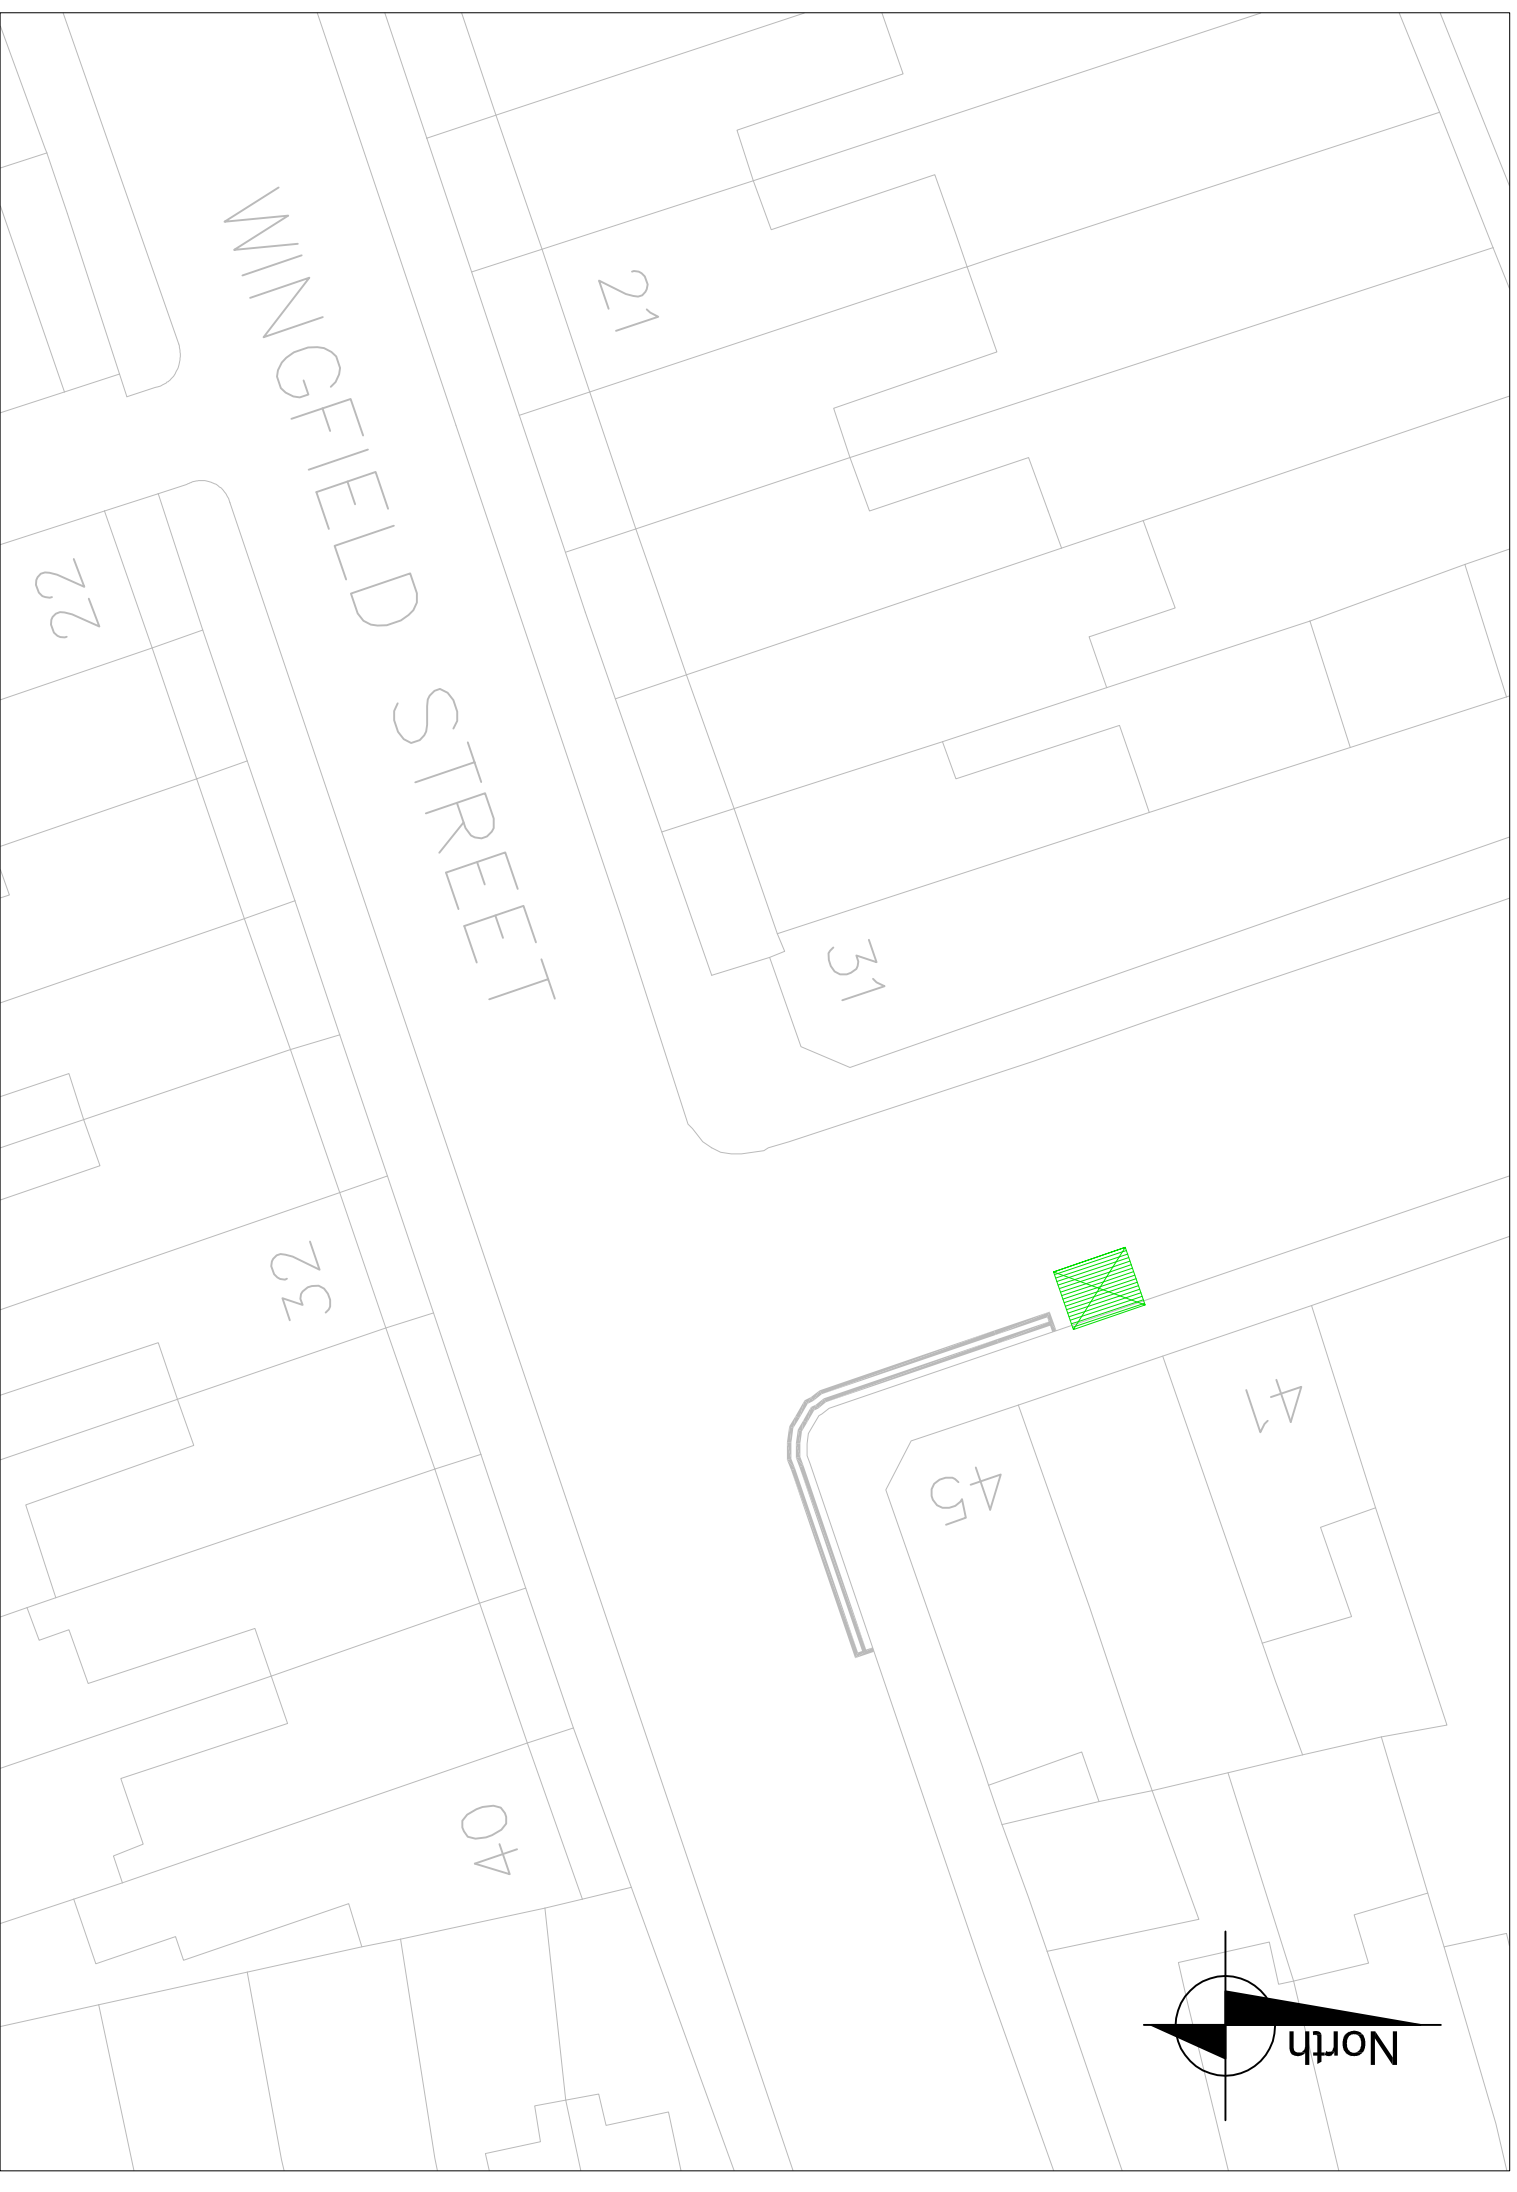

Rev	Date	Description	Dm	Chk	App

Project  
**18/19 Devolved Highways**  
 Drawing Title  
**Reedham Street - Proposed Cycle Hangar**

Community council Peckham & Nunhead		Ward(s) The lane	Date May 18	Scale 1:250	Dm LA	Rev	App
Drawing number DHB - 107845 - Reedham Street		Status					

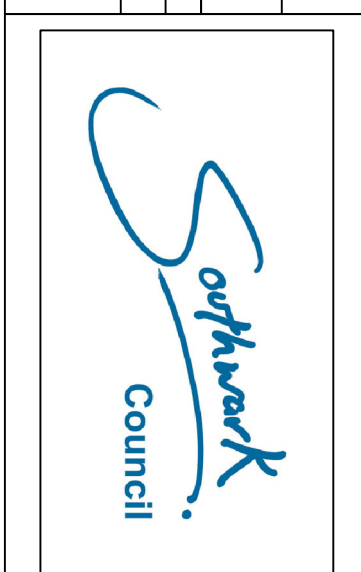

**Highways Division**  
**Transport projects**  
**Minor Works**  
 Environment and Social  
 Regeneration  
 Floor 3, Hub 2  
 160 Tooley Street  
 PO Box 64529  
 London SE1P 5LX

© Crown copyright and database rights 2014 Ordnance Survey (0110019292)