


Key

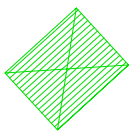

Proposed Bike Hangar



Proposed double yellow lines




Existing parking bay



Lighting column



Existing Tree

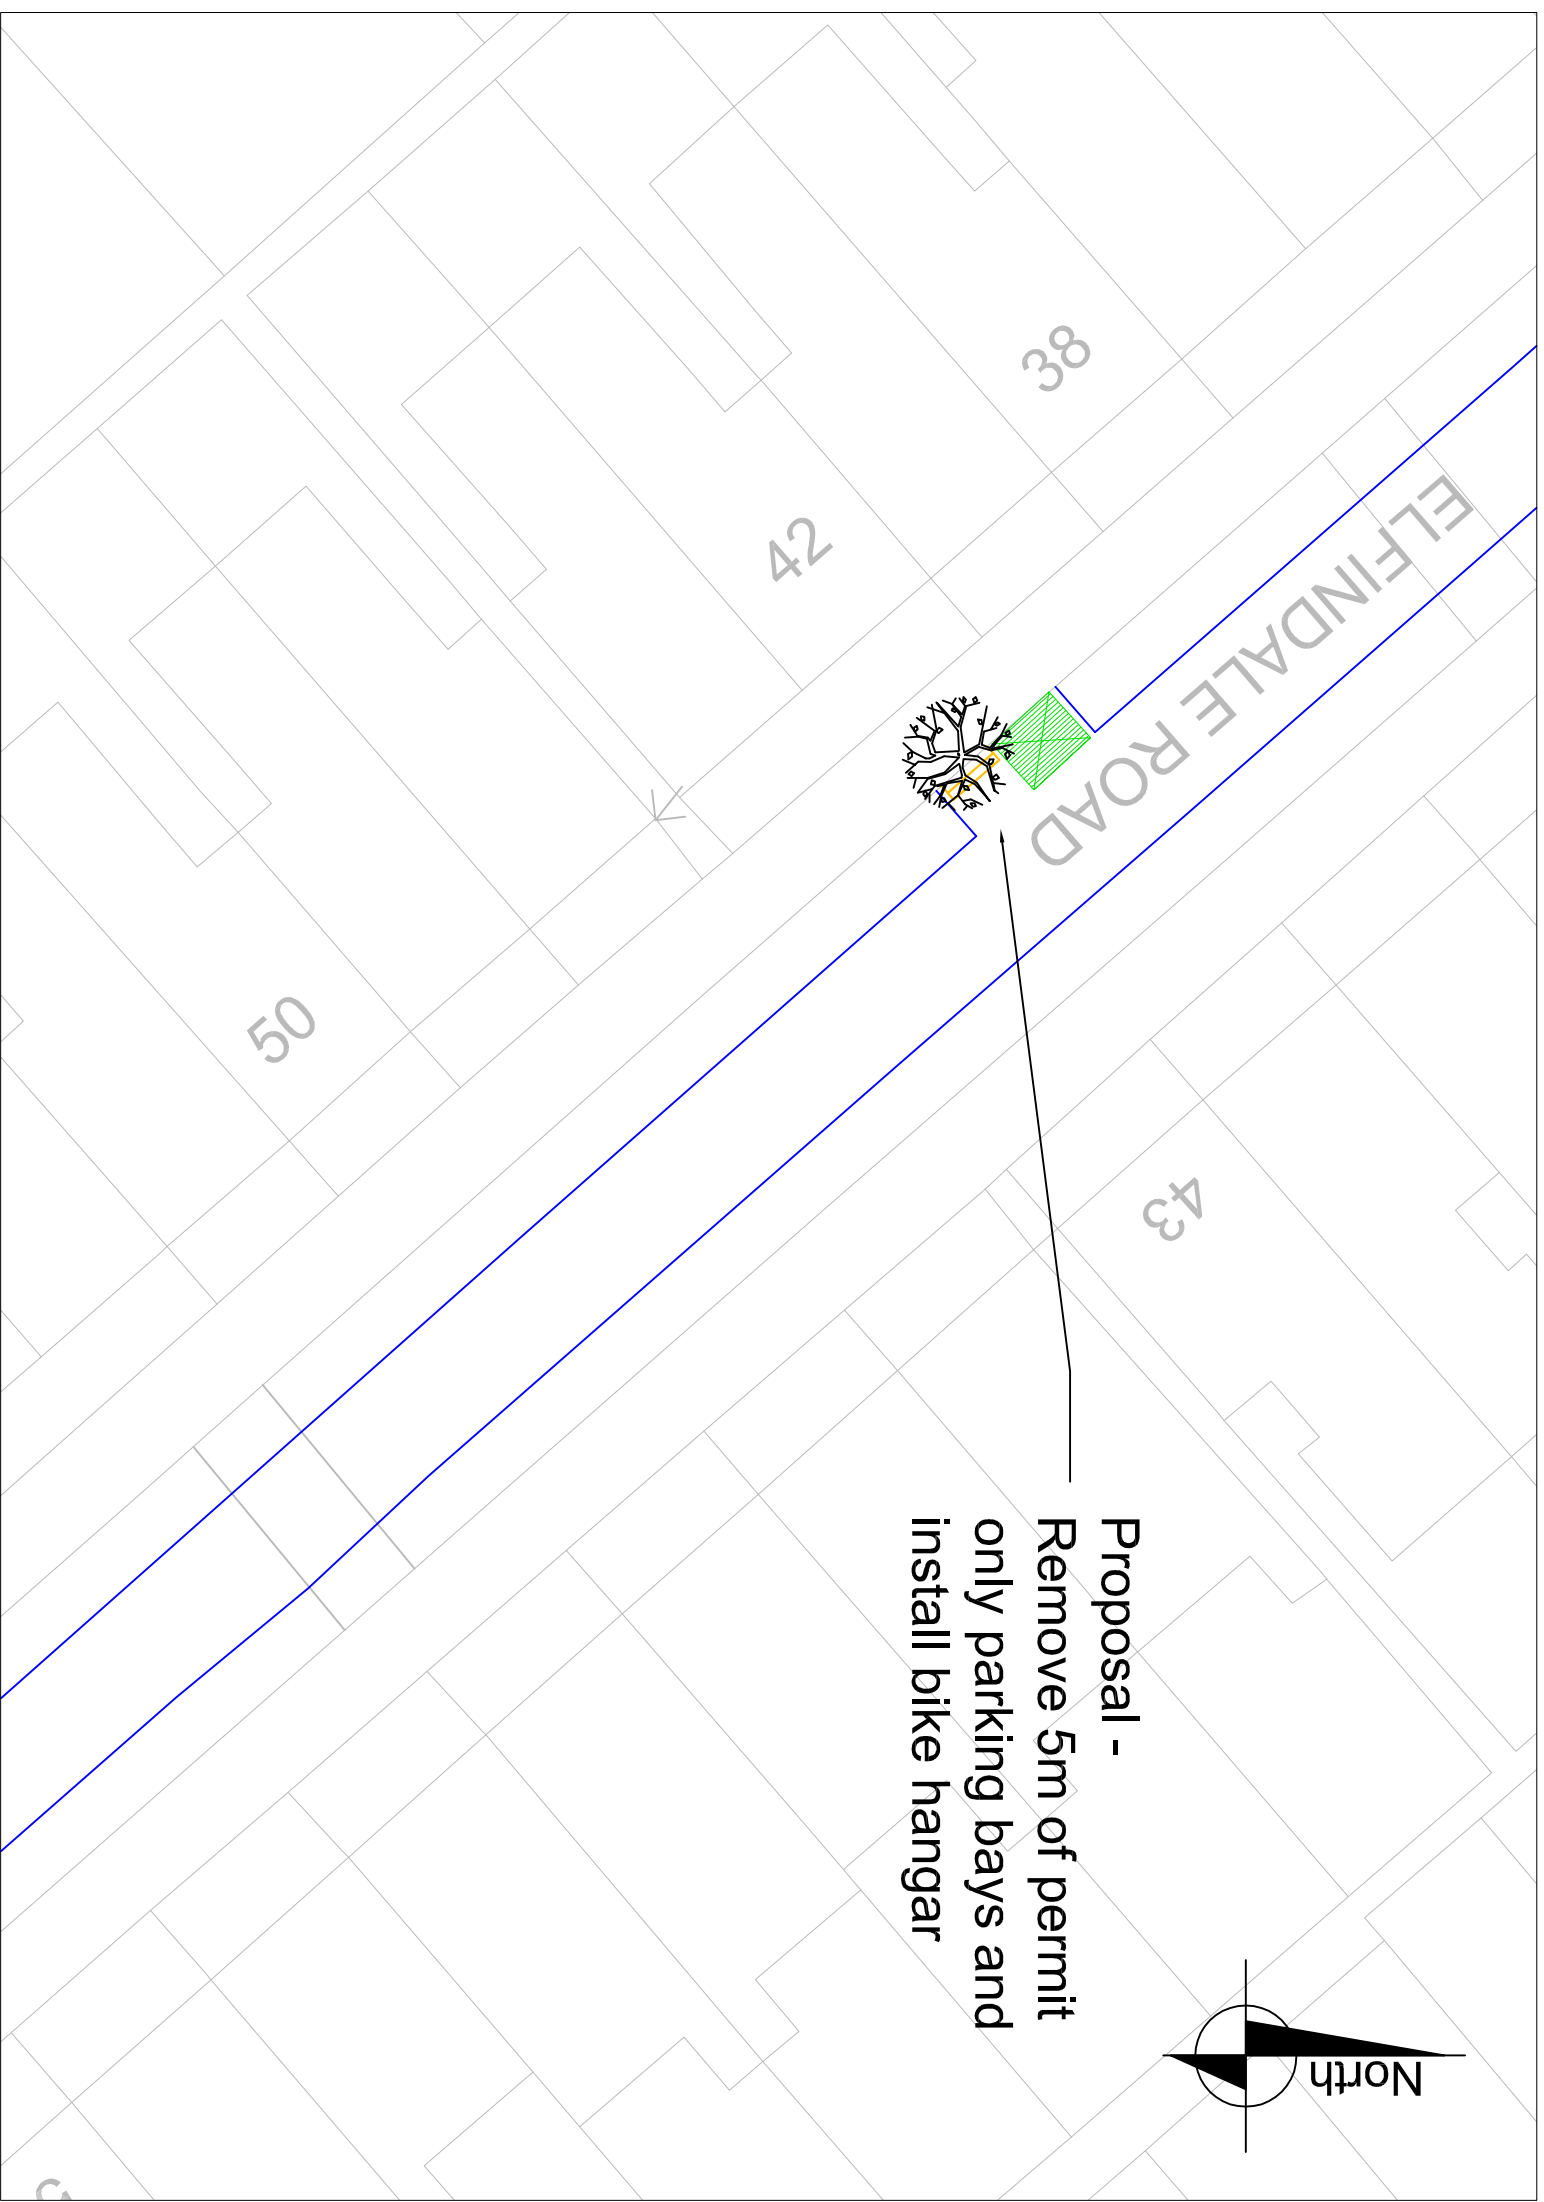


Rev	Date	Description	Drm	Chk	App

Project
18/19 Devolved
Highways

Drawing Title
Eifindale Road -
Proposed Cycle Hangar

Community council Dulwich		Date May 18		Scale 1:250		Drm TA		Rev AS		App RW	
Ward(s) Dulwich Village		Drawing number DHB - 107827- Eifindale Road		Status							

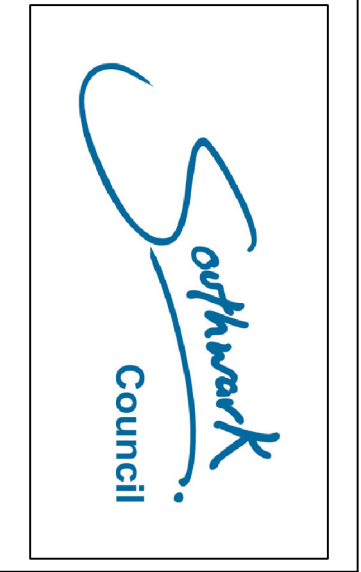

Highways Division
Transport projects
Minor Works

Environment and Social
Regeneration
Floor 3, Hub 2
160 Toodle Street
PO Box 64529
London SE1P 5LX

© Crown copyright and database rights 2014 Ordnance Survey (0100019252)