


Key

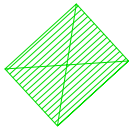

Proposed Bike Hangar



Proposed double yellow lines




Existing parking bay



Lighting column



Existing Tree

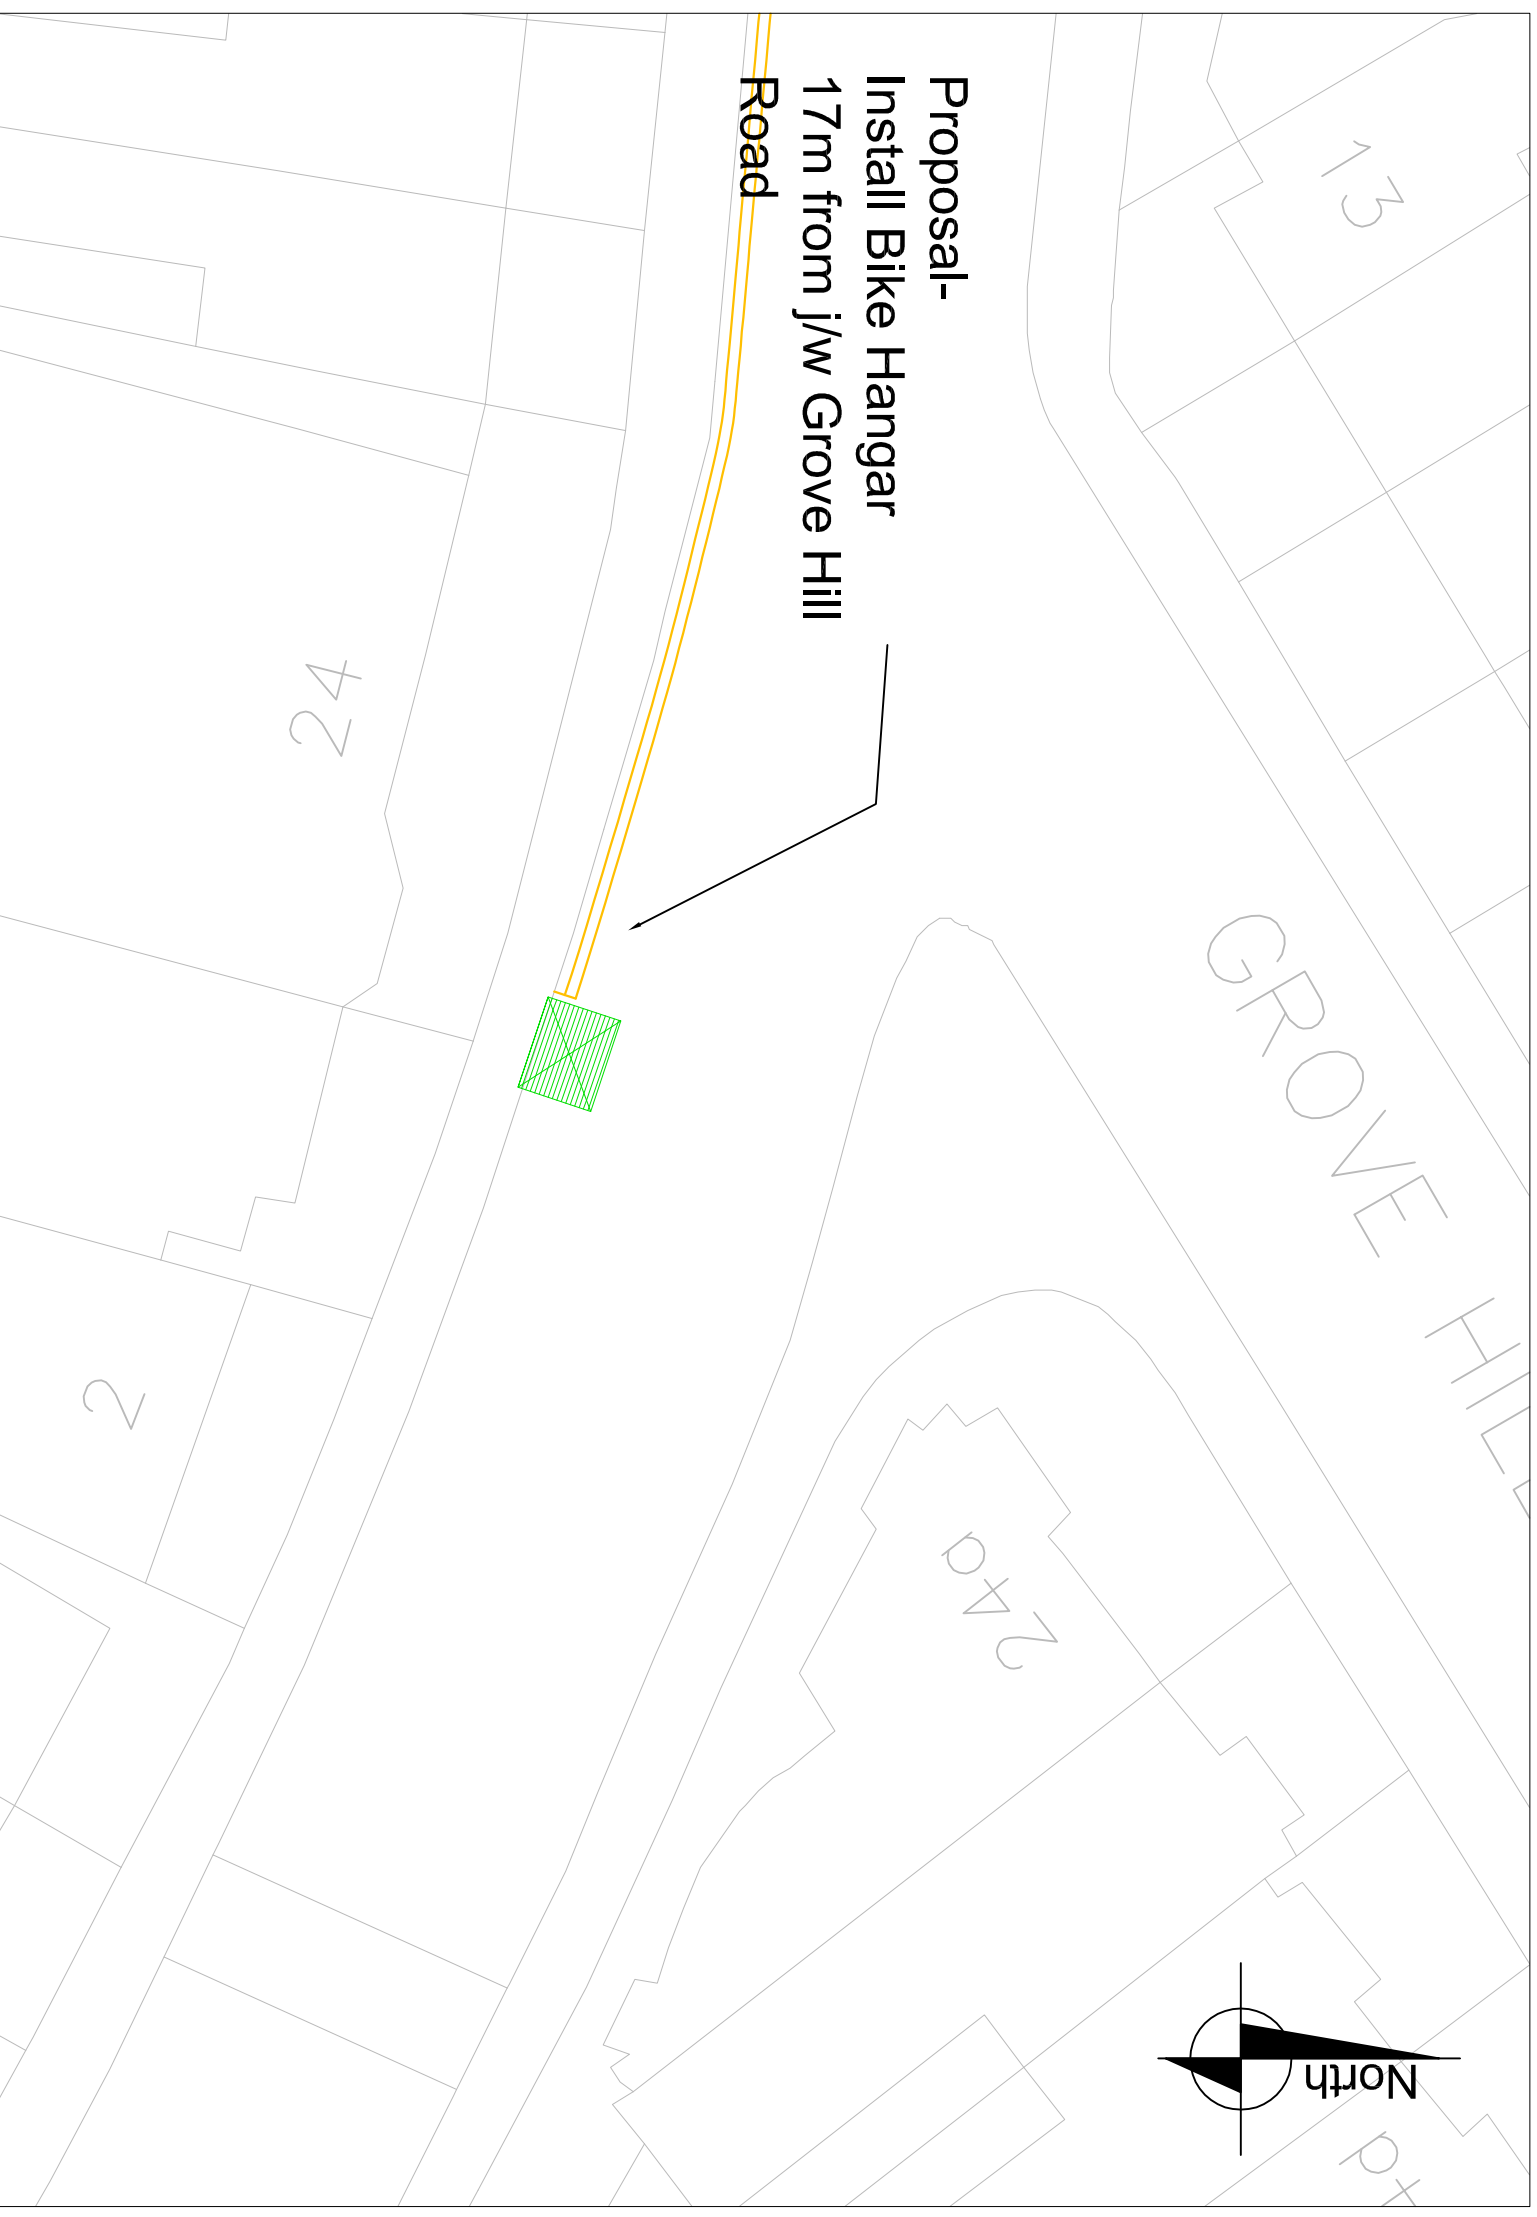


Rev	Date	Description	Drm	Chk	App

Project
18/19 Devolved Highways

Drawing Title
Bromar Road - Proposed Cycle Hangar

Community council Camberwell		Date May 18		Drm TA	
Ward(s) Champion Hill		Scale 1:200		Rev AS	
Drawing number DHB - 107736 - Bromar Road		Status		App RW	

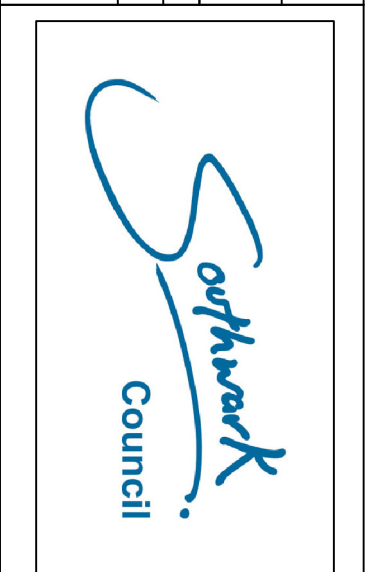

Highways Division
Transport projects
Minor Works

Environment and Social
Regeneration
Floor 3, Hub 2
160 Tooley Street
PO Box 64529
London SE1P 5LX