


- NOTES:**
1. Dimensions in mm, unless otherwise stated.
 2. In case of any discrepancy, the bounded prevails over what is drawn.
 3. No topographical survey had been done in order to accurately place or locate elements on site; this plan is based over the existing TQ file.
 4. The dimensions must be rectified on site before construction.

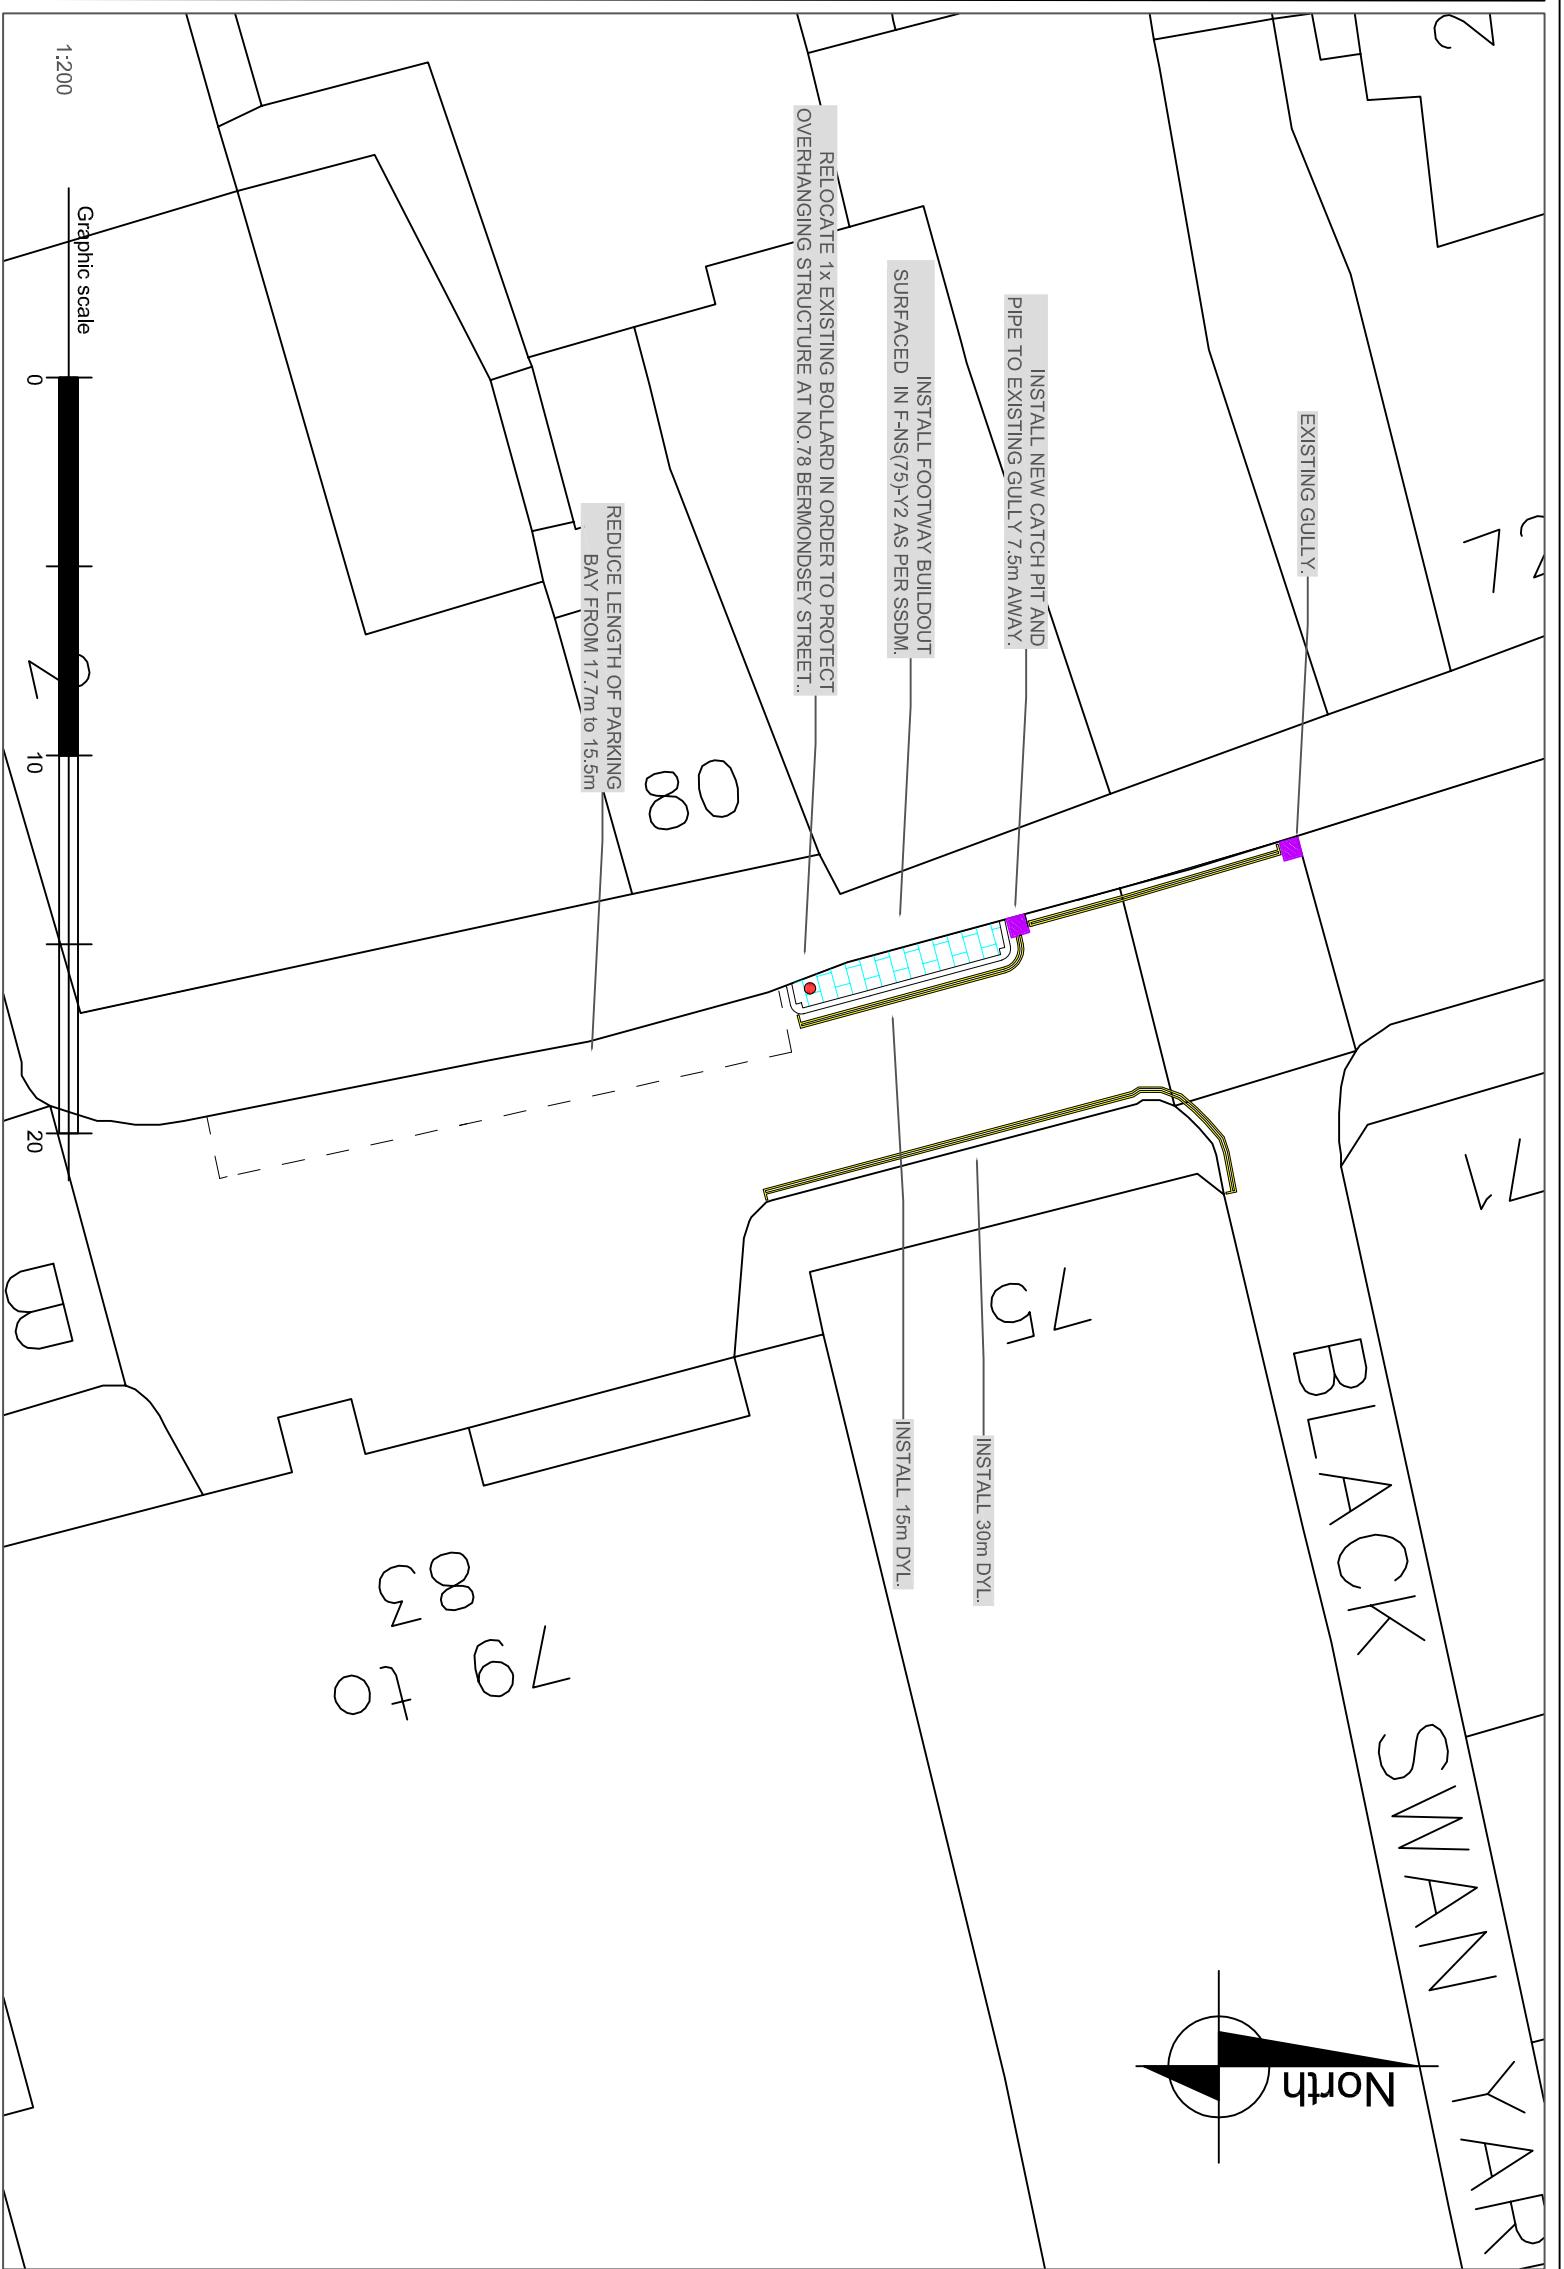

Rev	Date	Description	Drm	Chk	App
0	13/06/18	Initial design	GM	AS	RW
0	14/11/18	Detailed design	GM	AS	RW

© Crown copyright and database rights 2014. Ordnance Survey (0)100019252

Project
DHB - 107771 78-80
Bermondsey St Buildout

Drawing Title
DETAILED DESIGN

Community council		Ward(s)	
Bermondsey & Rotherhithe		West Bermondsey & London Bridge	
Date	Scale	Drm	Rev
06/12/18	1:200	GM	AS
Drawing number		Status	
BSB 3		0	

Highways Division
Transport projects
Minor Works

Environment and Social
 Regeneration
 Floor 3, Hub 2
 160 Tooley Street
 PO Box 64529
 London SE1P 5LX