
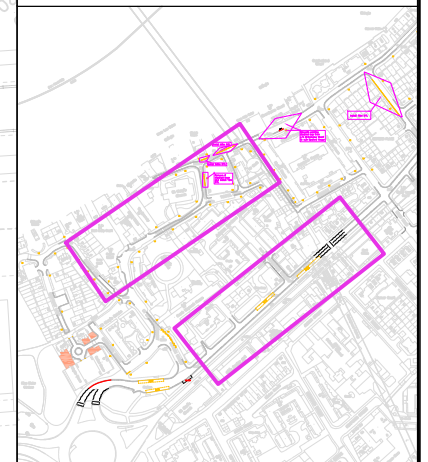


LEGEND

	EXISTING DOUBLE YELLOW LINES
	INSTALL NEW DOUBLE YELLOW LINES
	EXISTING SINGLE YELLOW LINES
	EXISTING PARKING BAY

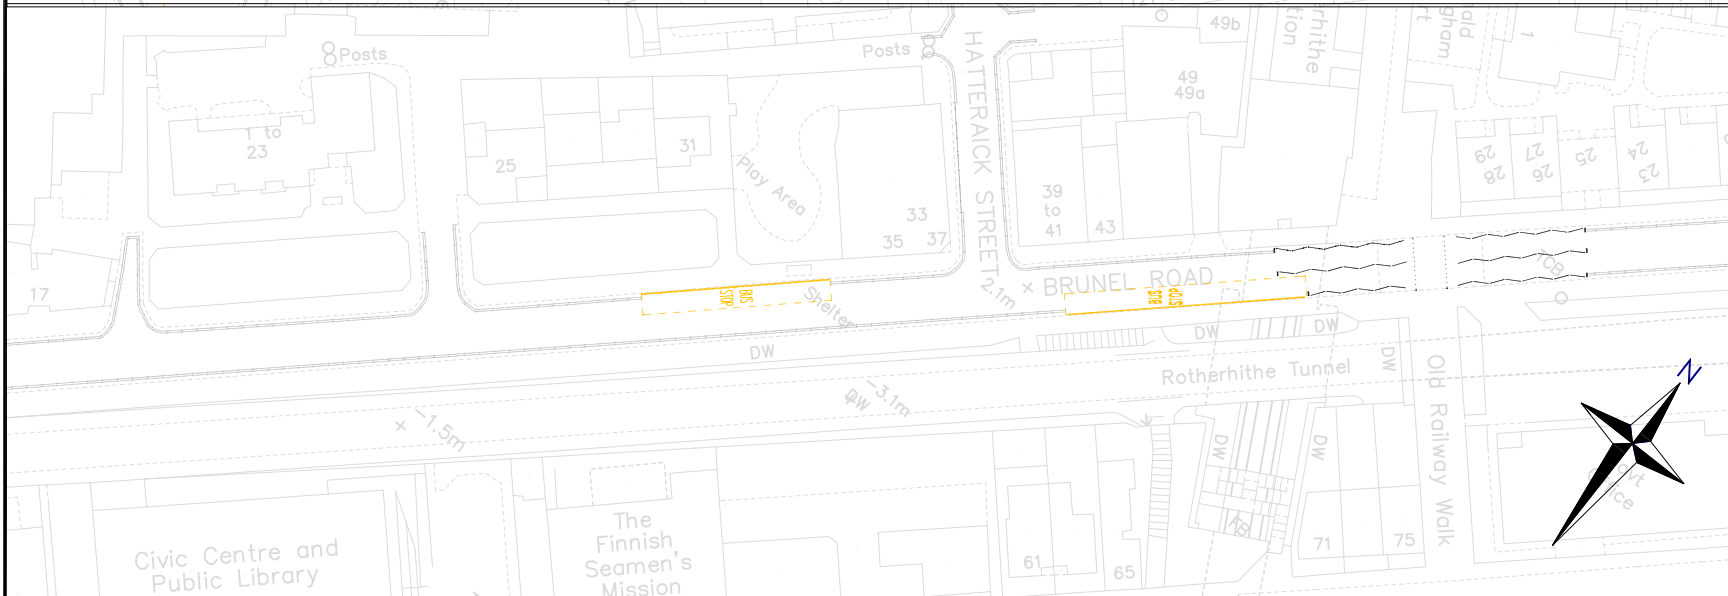

Highways  
Transport Projects

Environment and Social Regeneration  
Floor 3, hub 2  
Southwark Council  
160 Tooley Street  
PO Box 64529  
London, SE1P 1SLX

www.southwark.gov.uk/parkingprojects




Project  
Rotherhithe CPZ study

Drawing Title  
Rotherhithe area  
Double yellow lines


Community Council BERMONDSEY AND ROTHERHITHE				
Ward(s) Rotherhithe				
Date	Scale	Drn	Chk	App
19/04/18	1:1000@A4	JR	AR	AR
Dwg No.	4			Rev
Status	DETAILED DESIGN			A

Rev	Date	Description	Drn	Chk	App

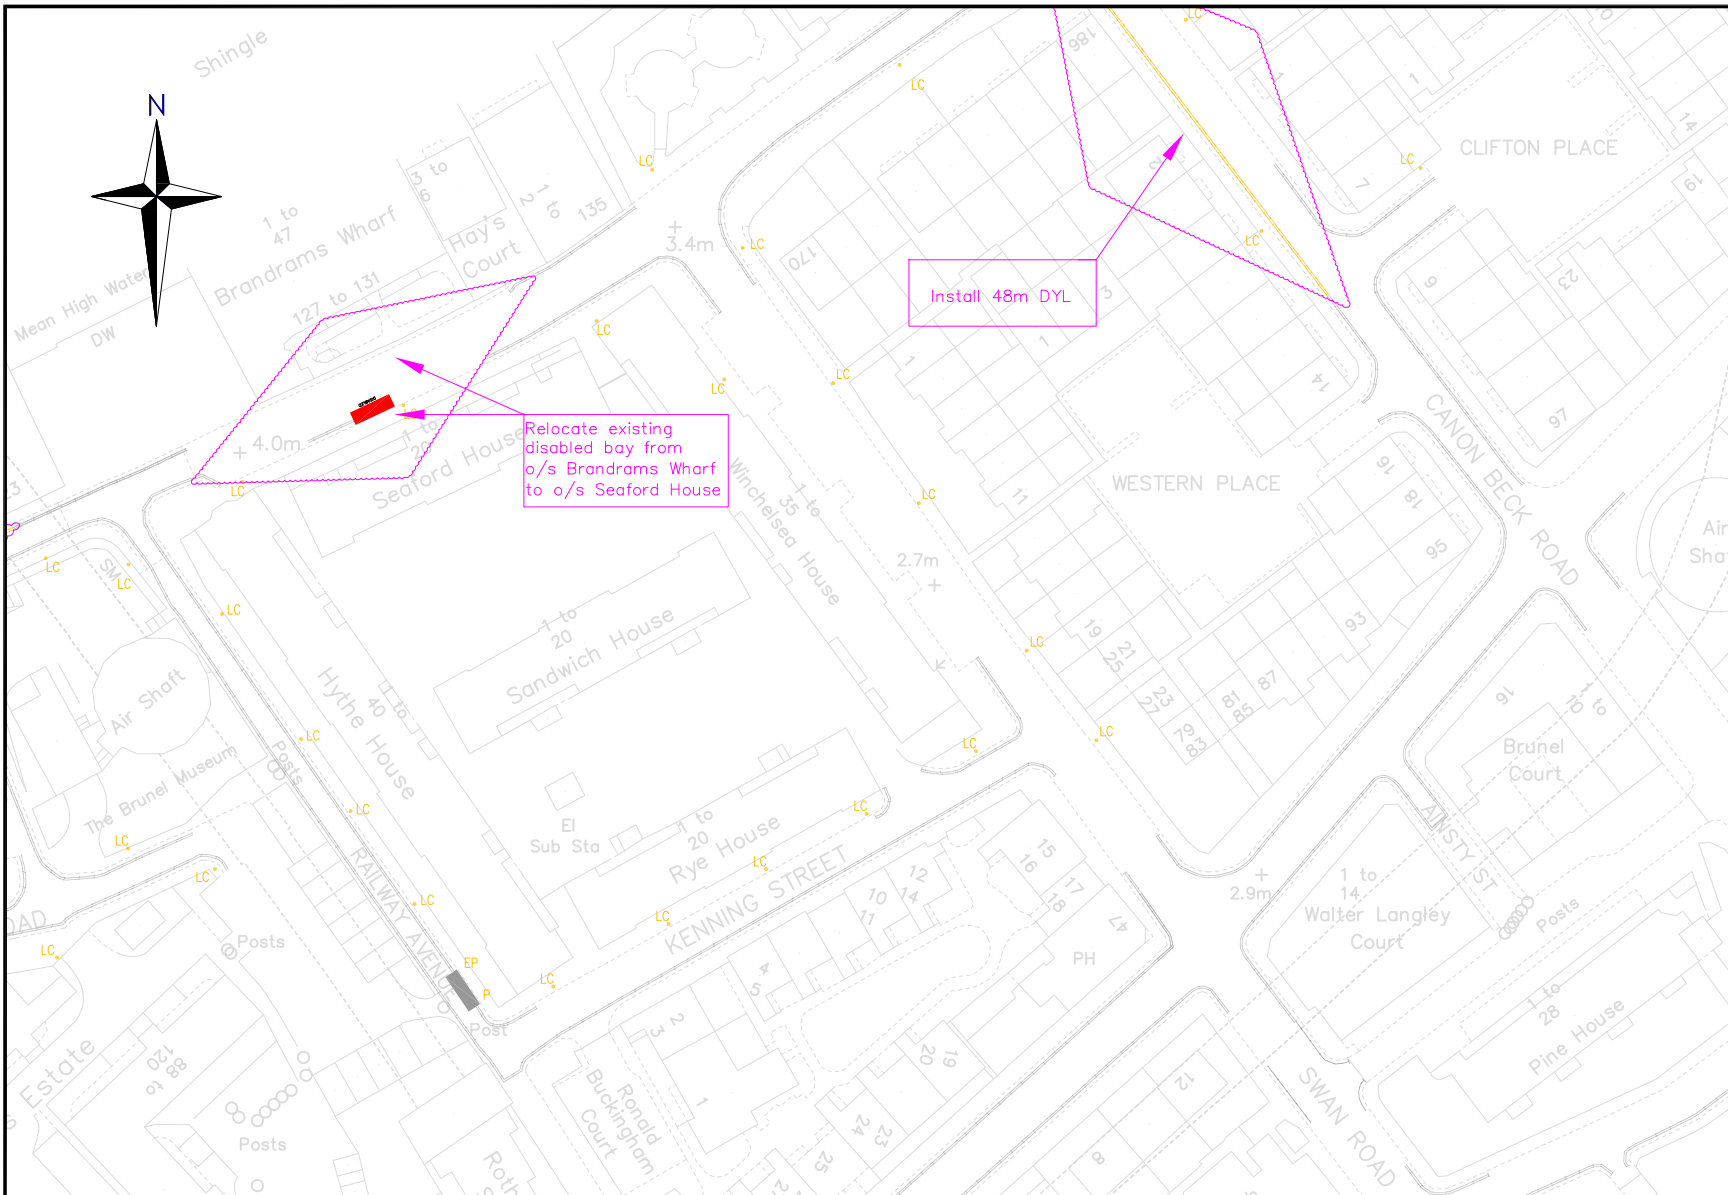

**LEGEND**

- EXISTING DOUBLE YELLOW LINES
- INSTALL NEW DOUBLE YELLOW LINES
- EXISTING SINGLE YELLOW LINES
- EXISTING PARKING BAY

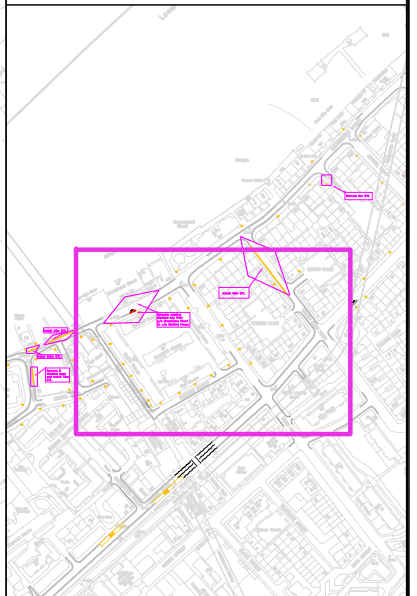

Highways  
Transport Projects

Environment and Social Regeneration  
Floor 3, hub 2  
Southwark Council  
160 Tooley Street  
PO Box 64529  
London, SE1P 5LX

[www.southwark.gov.uk/parkingprojects](http://www.southwark.gov.uk/parkingprojects)





Project  
Rotherhithe CPZ study

Drawing Title  
Rotherhithe area  
Double yellow lines


Community Council BERMONDSEY AND ROTHERHITHE				
Ward(s) Rotherhithe				
Date	Scale	Drn	Chk	App
19/04/18	1:1000@A4	JR	AR	AR
Dwg No.	3			Rev
Status	DETAILED DESIGN			A

Rev	Date	Description	Drn	Chk	App

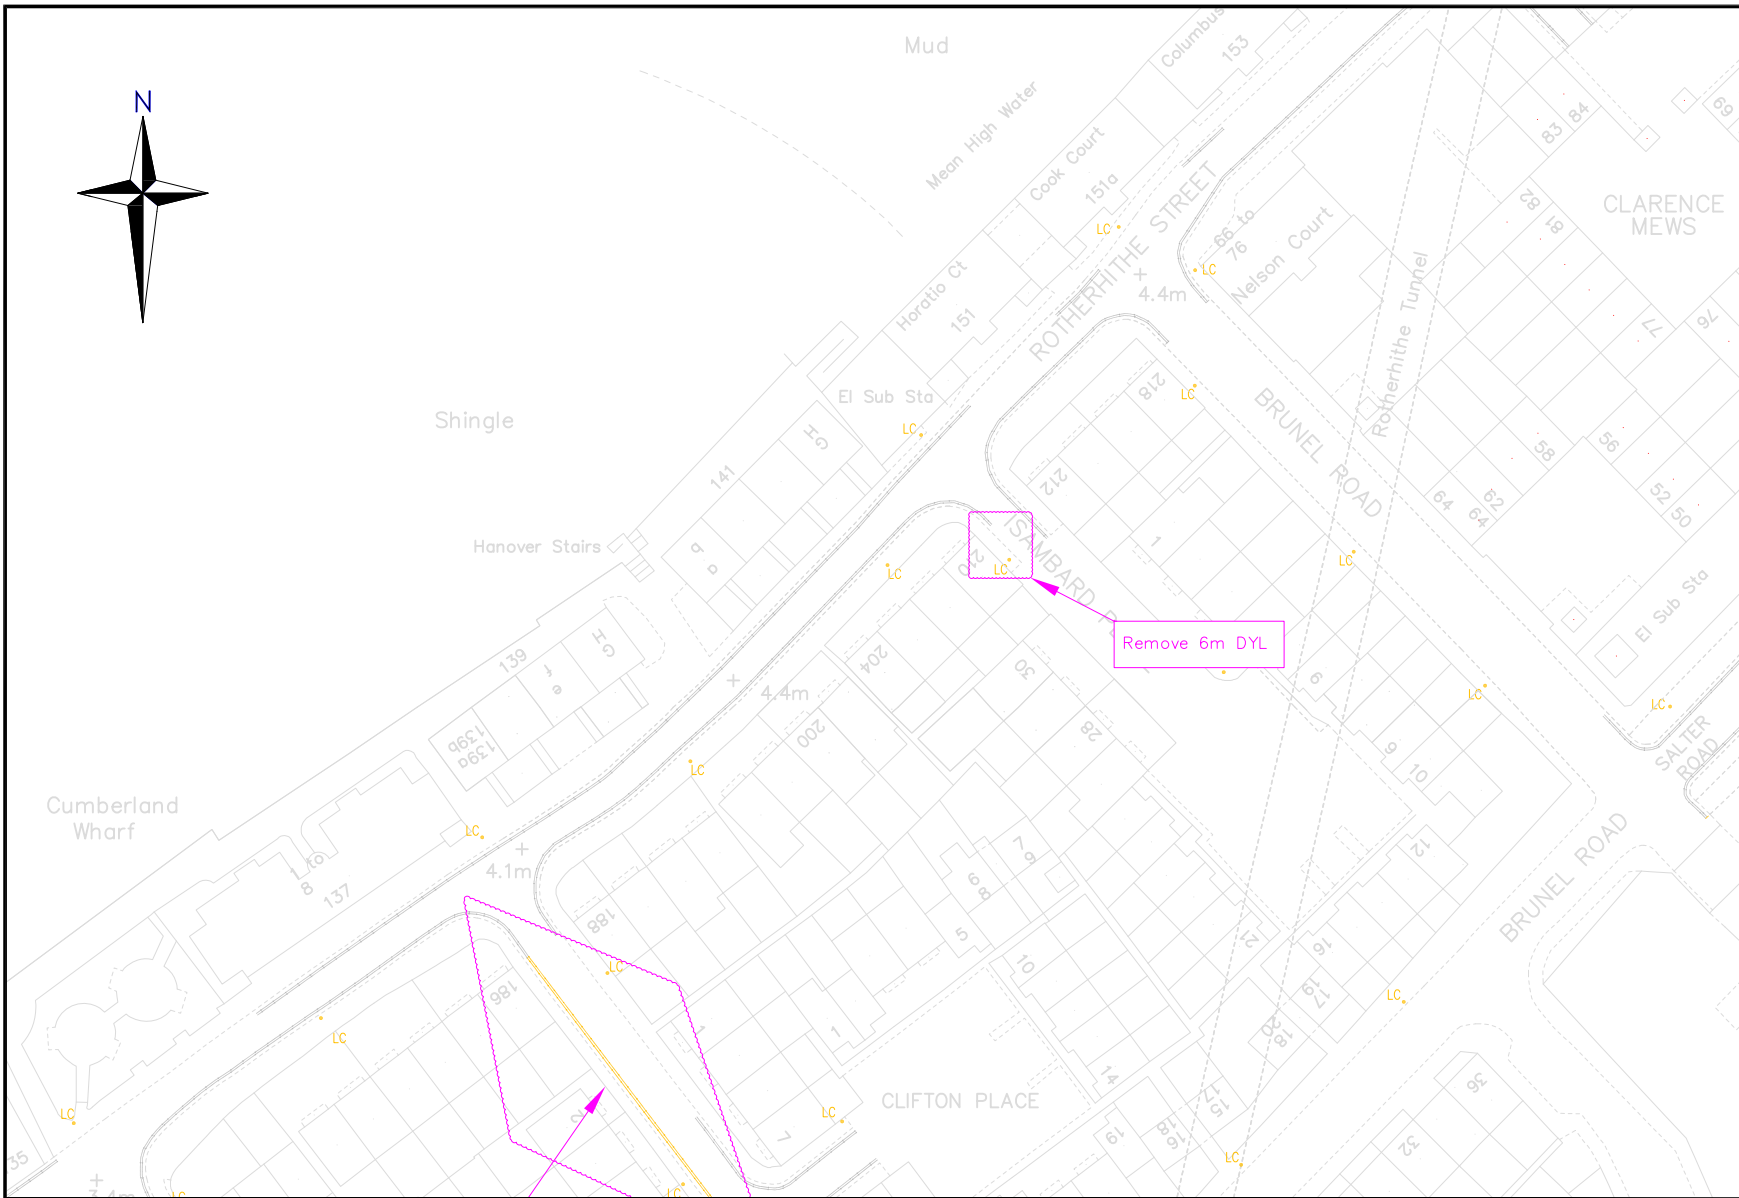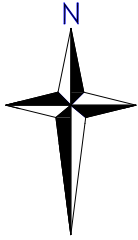

**LEGEND**

	EXISTING DOUBLE YELLOW LINES
	INSTALL NEW DOUBLE YELLOW LINES
	EXISTING SINGLE YELLOW LINES
	EXISTING PARKING BAY

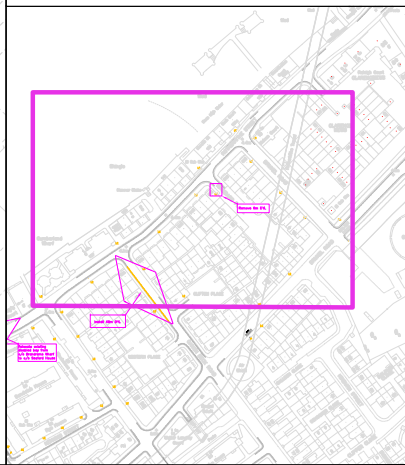

Highways  
Transport Projects

Environment and Social Regeneration  
Floor 3, hub 2  
Southwark Council  
160 Tooley Street  
PO Box 64529  
London, SE1P 5LX

www.southwark.gov.uk/parkingprojects



Project  
Rotherhithe CPZ study

Drawing Title  
Rotherhithe area  
Double yellow lines

Community Council BERMONDSEY AND ROTHERHITHE				
Ward(s) Rotherhithe				
Date	Scale	Drn	Chk	App
19/04/18	1:1000@A4	JR	AR	AR
Dwg No.	2			Rev
Status	DETAILED DESIGN			A

Rev	Date	Description	Drn	Chk	App