



140


14

Proposal - install 3.5m DYL
to prevent obstructive
parking

ALLEYN ROAD

NOTES

-  Proposed DYL
-  Existing vehicle crossovers

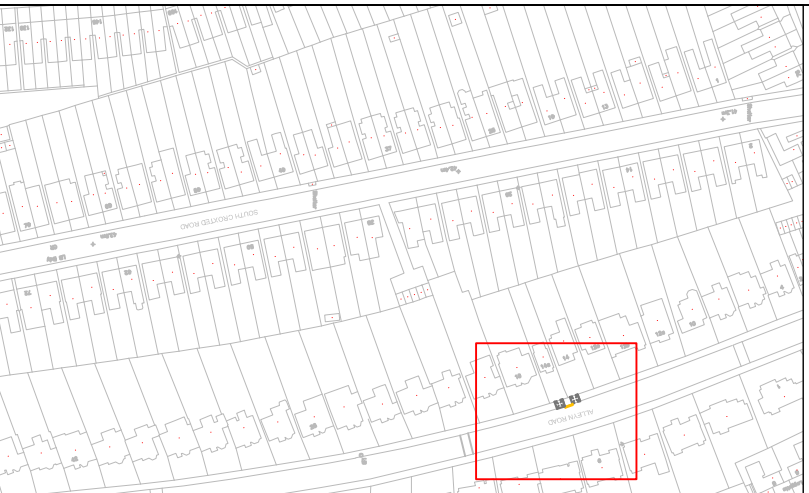

REV	DATE	REVISION DESCRIPTION / DETAILS	DRN	CHKD	APP'D
			BY	BY	BY



PROJECT
18/19 Q4B MTS
ALLEYN ROAD

TITLE
MASTERPLAN

STATUS	DESIGNED	CHECKED	APPROVED	DATE
DESIGNER	CHECKER	APPROVER	DATE	
REVISION 1.0				
SCALE 1:100				
DRAWING NO. LBS/AR1				
REV 1.0				

DATE DRAWN: 26 MARCH 2019 DATE ISSUED: 26 MARCH 2019