
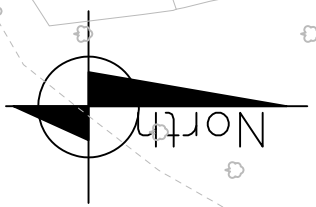


REF. NO.	TSRGD	MARK (mm)	GAP (mm)	WIDTH (mm)	TYPE	COLOUR	COMMENT
①	1018.1	CONTINUOUS	N/A	100	CONTINUOUS	YELLOW	DOUBLE YELLOW LINES

ROAD MARKING SCHEDULE

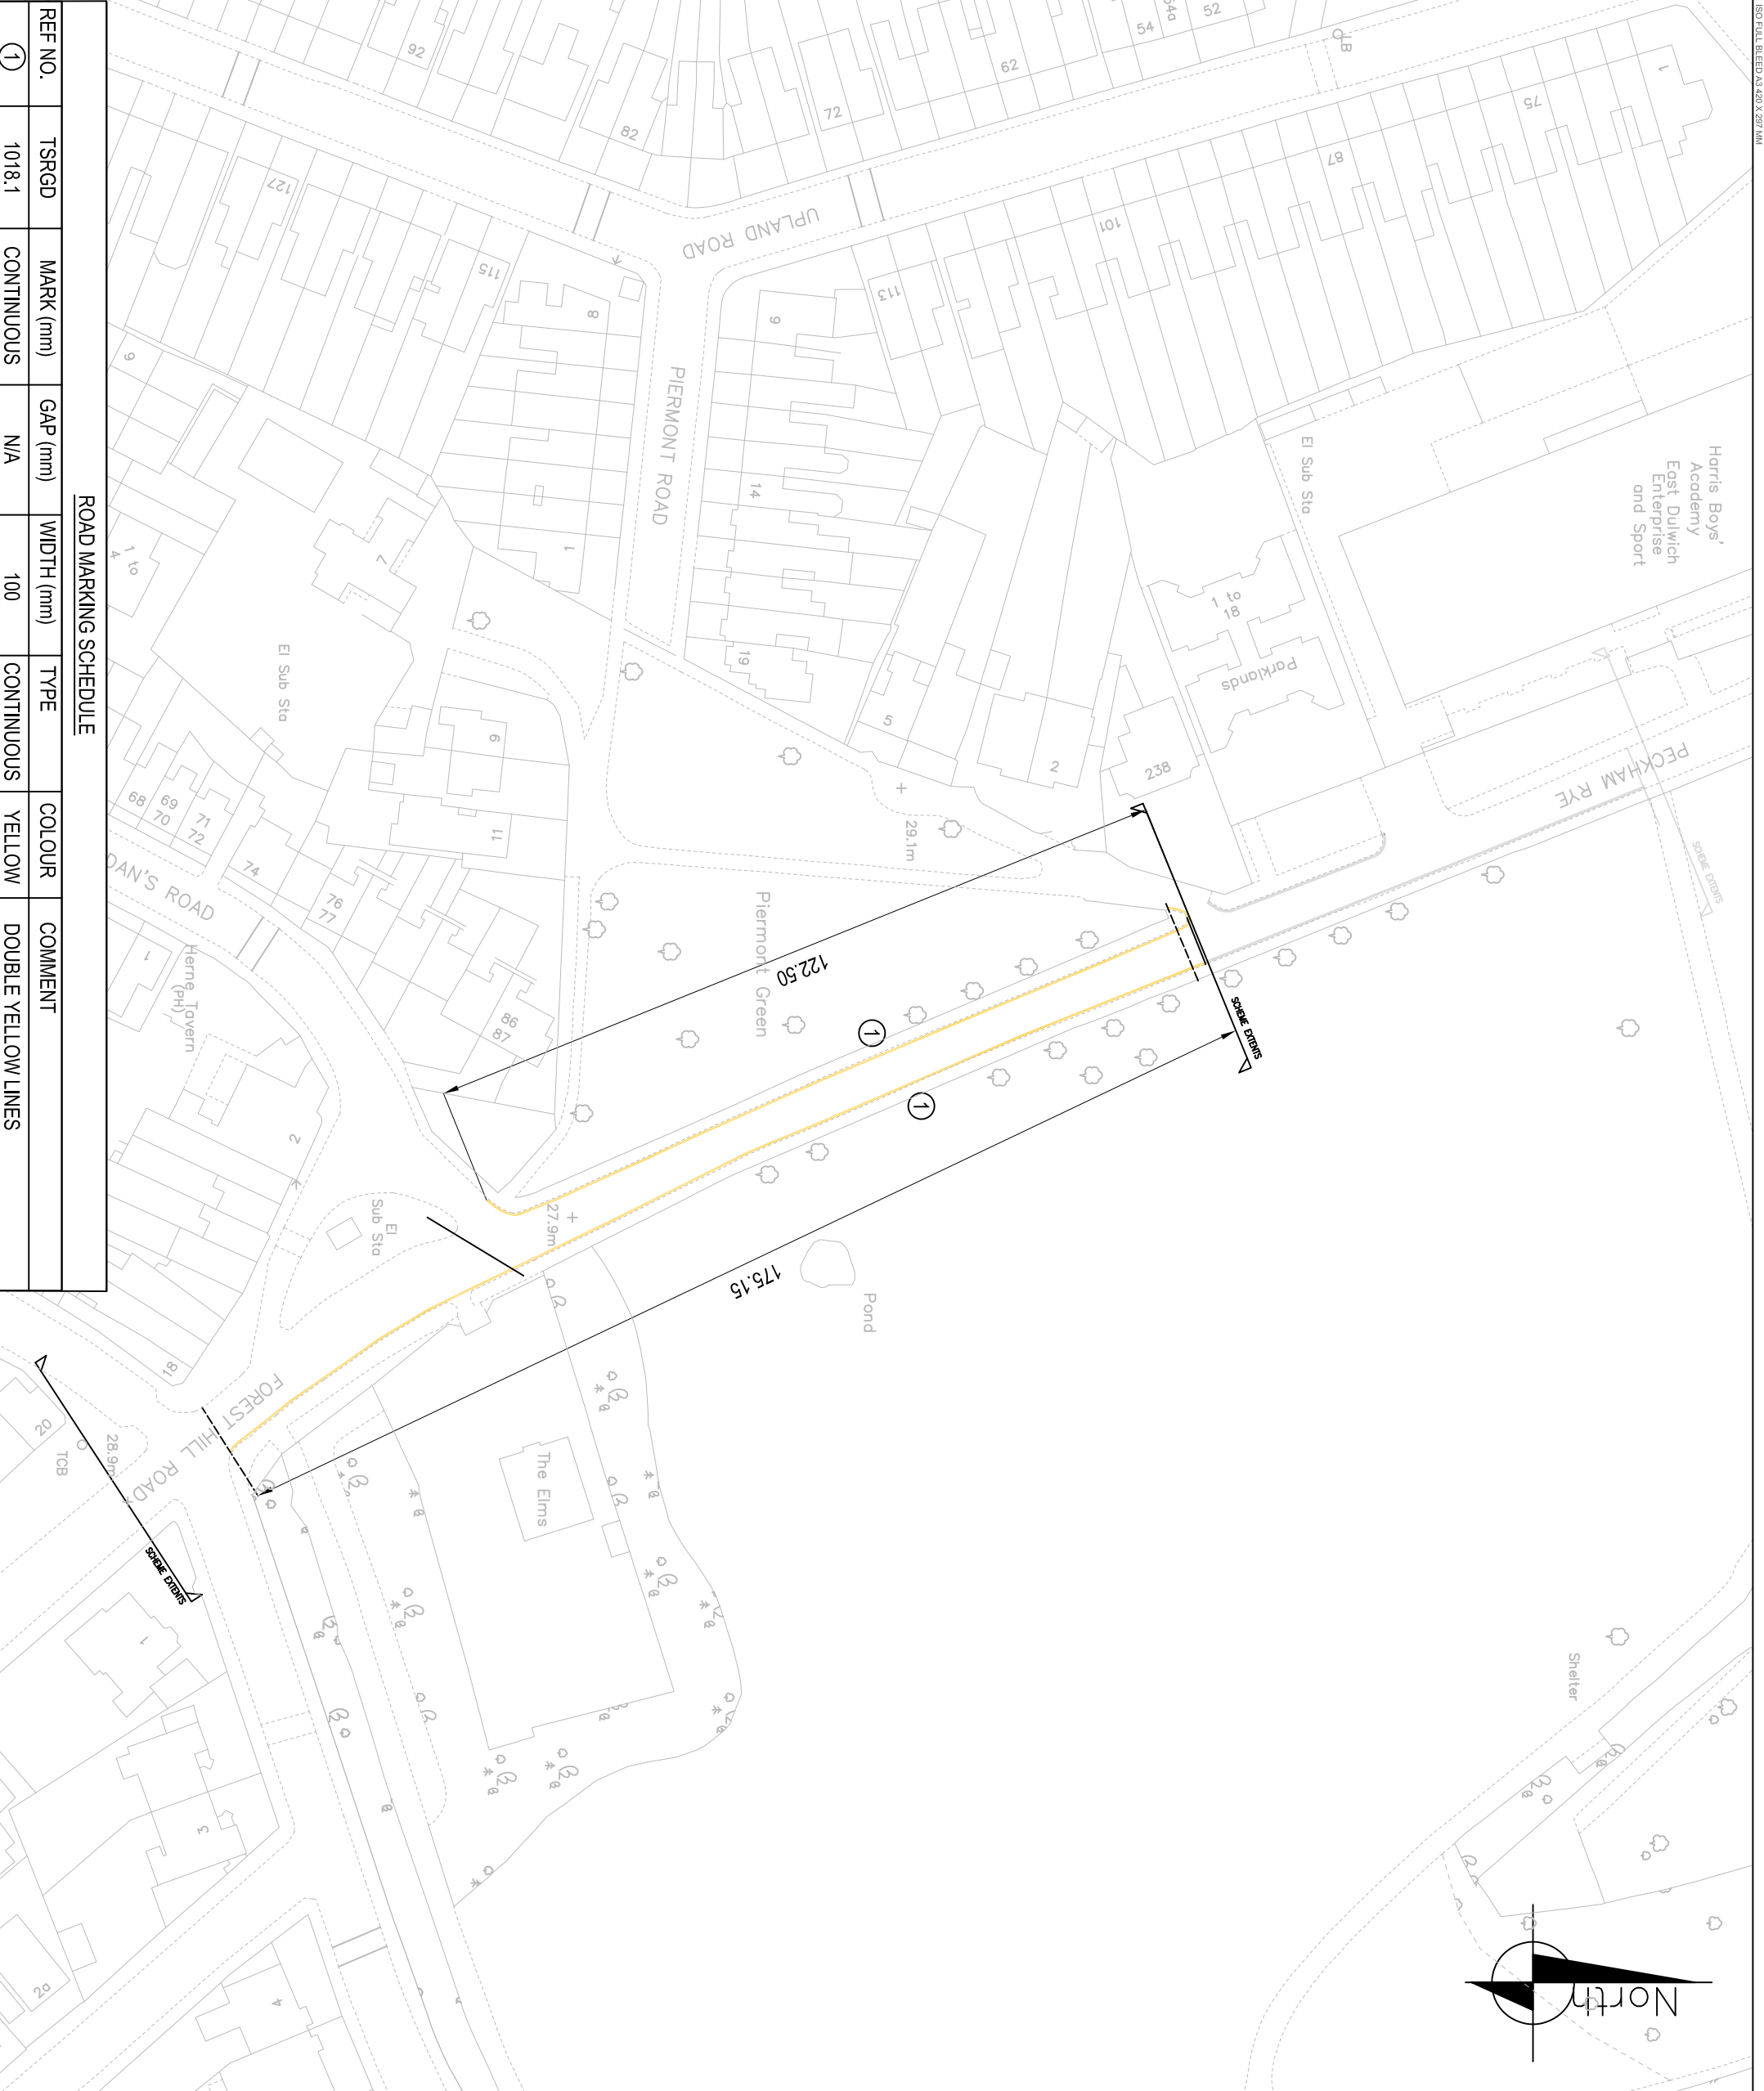

- KEY**
- PROPOSED DOUBLE YELLOW LINES
 - ① REFER TO ROAD MARKING SCHEDULE

NOTES

REV	DATE	REVISION DESCRIPTION/DETAILS	DRN BY	CRGD BY	APP'D BY



PROJECT: 160 TOOLERY STREET LONDON SE1P 5LX

ROUTE MODERNISATION PLAN
PECKHAM RYE
ST AIDANS ROAD TO PIERMONT GREEN

TITLE: RMP 160 - PECKHAM RYE
ST AIDANS ROAD TO PIERMONT GREEN
SITE 8 - OUTLINE DESIGN

STATUS:	DESIGN	SC
DRAFT		

SCALE:	DESIGNED	CHECKED	APPROVED
1:1000	J DR	DR	DR

DRAWING NO:	DATE DRAWN:	DATE ISSUED:
LBS/18217/SITE8/01	SEPT 2018	SEPT 2018