

# Licensing Act 2003 Premises Licence



Regulatory Services  
Licensing Unit  
Hub 1, 3rd Floor  
PO Box 64529  
London, SE1P 5LX

Premises licence number

007861

## Part 1 - Premises details

<b>Postal address of premises, or if none, ordnance survey map reference or description</b>	
THE HORSESHOE INN Horseshoe 26 Melior Street London SE1 3QP  Ordnance survey map reference (if applicable), 533086179910	
<b>Post town</b> London	<b>Post code</b> SE1 3QP
<b>Telephone number</b> 020 7403 6364	

<b>Where the licence is time limited the dates</b>
--

<b>Licensable activities authorised by the licence</b>
Films - Indoors Indoor Sporting Event Live Music - Indoors Recorded Music - Indoors Late Night Refreshment - Indoors Sale by retail of alcohol to be consumed on premises Sale by retail of alcohol to be consumed off premises

<b>The opening hours of the premises</b>														
For any non standard timings see <b>Annex 2</b>														
<table> <tr> <td>Monday</td> <td>10:00 - 00:30</td> </tr> <tr> <td>Tuesday</td> <td>10:00 - 00:30</td> </tr> <tr> <td>Wednesday</td> <td>10:00 - 00:30</td> </tr> <tr> <td>Thursday</td> <td>10:00 - 00:30</td> </tr> <tr> <td>Friday</td> <td>10:00 - 00:30</td> </tr> <tr> <td>Saturday</td> <td>10:00 - 00:30</td> </tr> <tr> <td>Sunday</td> <td>12:00 - 23:30</td> </tr> </table>	Monday	10:00 - 00:30	Tuesday	10:00 - 00:30	Wednesday	10:00 - 00:30	Thursday	10:00 - 00:30	Friday	10:00 - 00:30	Saturday	10:00 - 00:30	Sunday	12:00 - 23:30
Monday	10:00 - 00:30													
Tuesday	10:00 - 00:30													
Wednesday	10:00 - 00:30													
Thursday	10:00 - 00:30													
Friday	10:00 - 00:30													
Saturday	10:00 - 00:30													
Sunday	12:00 - 23:30													

**Where the licence authorises supplies of alcohol whether these are on and/ or off supplies**

Sale by retail of alcohol to be consumed on premises

Sale by retail of alcohol to be consumed off premises

**The times the licence authorises the carrying out of licensable activities**

For any non standard timings see Annex 2 of the full premises licence

**Films - Indoors**

Monday	10:00 - 00:00
Tuesday	10:00 - 00:00
Wednesday	10:00 - 00:00
Thursday	10:00 - 00:00
Friday	10:00 - 00:00
Saturday	10:00 - 00:00
Sunday	12:00 - 23:00

**Indoor Sporting Event**

Monday	10:00 - 00:00
Tuesday	10:00 - 00:00
Wednesday	10:00 - 00:00
Thursday	10:00 - 00:00
Friday	10:00 - 00:00
Saturday	10:00 - 00:00
Sunday	12:00 - 23:00

**Live Music - Indoors**

Monday	10:00 - 00:00
Tuesday	10:00 - 00:00
Wednesday	10:00 - 00:00
Thursday	10:00 - 00:00
Friday	10:00 - 00:00
Saturday	10:00 - 00:00
Sunday	12:00 - 23:00

**Recorded Music - Indoors**

Monday	10:00 - 00:00
Tuesday	10:00 - 00:00
Wednesday	10:00 - 00:00
Thursday	10:00 - 00:00
Friday	10:00 - 00:00
Saturday	10:00 - 00:00
Sunday	12:00 - 23:00

**Late Night Refreshment - Indoors**

Monday	23:00 - 23:30
Tuesday	23:00 - 23:30
Wednesday	23:00 - 23:30
Thursday	23:00 - 23:30
Friday	23:00 - 00:30
Saturday	23:00 - 00:30
Sunday	23:00 - 23:30

**Sale by retail of alcohol to be consumed on premises**

Monday	10:00 - 00:00
Tuesday	10:00 - 00:00

Wednesday	10:00 - 00:00
Thursday	10:00 - 00:00
Friday	10:00 - 00:00
Saturday	10:00 - 00:00
Sunday	12:00 - 23:00

**Sale by retail of alcohol to be consumed off premises**

Monday	10:00 - 00:00
Tuesday	10:00 - 00:00
Wednesday	10:00 - 00:00
Thursday	10:00 - 00:00
Friday	10:00 - 00:00
Saturday	10:00 - 00:00
Sunday	12:00 - 23:00

**Part 2**

**Name, (registered) address, telephone number and email (where relevant) of holder of premises licence**

Peter Alan Collie  
26 Melior Street,  
London, SE1 3QP

[REDACTED]  
[REDACTED]

**Registered number of holder, for example company number, charity number (where applicable)**

N/A

**Name, address and telephone number of designated premises supervisor where the premises licence authorises for the supply of alcohol**

Peter Alan Collie

[REDACTED]  
[REDACTED]  
[REDACTED]

**Personal licence number and issuing authority of personal licence held by designated premises supervisor where the premises licence authorises for the supply of alcohol**

Licence No. 7850  
Authority London Borough of Southwark

Licence Issue date 30/09/2005

[REDACTED]  
Head of Regulatory Services  
Hub 1, 3rd Floor  
PO Box 64529  
London, SE1P 5LX  
020 7525 5748  
licensing@southwark.gov.uk

## **Annex 1 - Mandatory conditions**

**100** No supply of alcohol may be made under the Premises Licence -

a. At a time when there is no Designated Premises Supervisor in respect of the Premises Licence; or

b. At a time when the Designated Premises Supervisor does not hold a Personal Licence or his Personal Licence is suspended.

**101** Every supply of alcohol under the Premises Licence must be made, or authorised by, a person who holds a Personal Licence.

**102** The admission of children to films given under this licence must be restricted in accordance with the recommendations of the British Board of Film Classification or of the licensing authority itself.

**103** Where a film is to be submitted for classification to the licensing authority, the cinema or venue operator must submit the film intended for exhibition to the authority at least 28 days prior to the first date upon which the film is intended to be exhibited

**104** Where a programme includes a film in the 12a, 15 or 18 category no person appearing to be under the age of 12 (and unaccompanied in that case), 15 or 18 as appropriate shall be admitted to any part of the programme; and the licence holder shall display in a conspicuous position a notice in the following terms

"PERSONS UNDER THE AGE OF (INSERT APPROPRIATE AGE) CANNOT BE ADMITTED TO ANY PART OF THE PROGRAMME"

Where films of different categories form part of the same programme, the notice shall refer to the oldest age restriction.

This condition does not apply to members of staff under the relevant age while on duty provided that the prior written consent of the person's parents or legal guardian has first been obtained.

**105** Immediately before each exhibition at the premises of a film passed by the British Board of Film Classification there shall be on screen for at least five seconds in such a manner as to be easily read by all persons in the auditorium a reproduction of the certificate of the Board or, as regards a trailer advertising a film, of the statement approved by the Board indicating the category of the film.

**106** Immediately before each exhibition at the premises of a film passed by the licensing authority notices shall be displayed both inside and outside of the premises so that persons entering can readily read them and be aware of the Category attached to any film or trailer.

**485** (1) The responsible person must ensure that staff on relevant premises do not carry out, arrange or participate in any irresponsible promotions in relation to the premises.

(2) In this paragraph, an irresponsible promotion means any one or more of the following activities, or substantially similar activities, carried on for the purpose of encouraging the sale or supply of alcohol for consumption on the premises -

(a) games or other activities which require or encourage, or are designed to require, encourage, individuals to -

(i) drink a quantity of alcohol within a time limit (other than to drink alcohol sold or supplied on the premises before the cessation of the period in which the responsible person is authorised to sell or supply alcohol), or

(ii) drink as much alcohol as possible (whether within a time limit or otherwise);

(b) provision of unlimited or unspecified quantities of alcohol free or for a fixed or discounted fee to the public or to a group defined by a particular characteristic in a manner which carries a significant risk of undermining a licensing objective;

(c) provision of free or discounted alcohol or any other thing as a prize to encourage or reward the purchase and consumption of alcohol over a period of 24 hours or less in a manner carries a significant risk of undermining a licensing objective;

(d) selling or supplying alcohol in association with promotional poster or flyers on, or in the vicinity of, the premises which can reasonably be considered to condone, encourage or glamorise anti-social behaviour or to refer to the effects of drunkenness in any favourable manner; and

(e) dispensing alcohol directly by one person into the mouth of another (other than where that other person is unable to drink without assistance by reason of disability).

**487** The responsible person must ensure that free potable water is provided on request to customers where it is reasonably available.

**488** (1) The premises licence holder or club premises certificate holder must ensure that an age verification policy is adopted in respect of the premises in relation to the sale or supply of alcohol.

(2) The designated premises supervisor in relation to the premises licence must ensure that the supply of alcohol at the premises is carried on in accordance with the age verification policy.

(3) The policy must require individuals who appear to the responsible person to be under 18 years of age (or such older age as may be specified in the policy) to produce on request, before being served alcohol, identification bearing their photograph, date of birth and either

(a) a holographic mark; or

(b) an ultraviolet feature.

**489** The responsible person shall ensure that -

(a) Where any of the following alcoholic drinks is sold or supplied for consumption on the premises (other than alcoholic drinks sold or supplied having been made up in advance ready for sale or supply in a securely closed container) it is available to customers in the following measures -

(i) Beer or cider: 1/2 pint;

(ii) Gin, rum, vodka or whisky: 25 ml or 35 ml; and

(iii) Still wine in a glass: 125 ml;

(b) these measures are displayed in a menu, price list or other printed material which is available to customers on the premises; and

(c) where a customer does not in relation to a sale of alcohol specify the quantity of alcohol to be sold, the customer is made aware that these measures are available,

**491** 1. A relevant person shall ensure that no alcohol is sold or supplied for consumption on or off the premises for a price which is less than the permitted price.

2. For the purpose of the condition set out in paragraph (1):

(a) "duty" is to be construed in accordance with the Alcoholic Liquor Duties Act 1979;

(b) "permitted price" is the price found by applying the formula

$$P = D + (D \times V),$$

where-

(i) P is the permitted price,

(ii) D is the amount of duty chargeable in relation to the alcohol as if the duty were charged on the date of the sale or supply of the alcohol, and

(iii) V is the rate of value added tax chargeable in relation to the alcohol as if the value added tax were charged on the date of the sale or supply of the alcohol;

(c) "relevant person" means, in relation to premises in respect of which there is in force a premises licence -

(i) the holder of the premises licence:

(ii) the designated premises supervisor (if any) in respect of such a licence; or

(iii) the personal licence holder who makes or authorises a supply of alcohol under such a licence;

(iv) "relevant person" means, in relation to premises in respect of which there is in force a club premises certificate, any member or officer of the club present on the premises in a capacity which enables the member or officer to prevent the supply in question; and

(v) "value added tax" means value added tax charged in accordance with the Value Added Tax Act 1994.

3. Where the permitted price given by paragraph (b) of paragraph 2 would (apart from this paragraph) not be a whole number of pennies, the price given by that sub-paragraph shall be taken to be the price actually given by that sub-paragraph rounded up to the nearest penny.

4. (1) Sub-paragraph (2) applies where the permitted price given by paragraph (b) of paragraph 2 on a day ("the first day") would be different from the permitted price on the next day ("the second day") as a result of a change to the rate of duty or value added tax;

(2) the permitted price which would apply on the first day applies to sales or supplies of alcohol which take place before the expiry of the period of 14 days beginning on the second day.

## **Annex 2 - Conditions consistent with the operating Schedule**

**109** Alcohol shall not be sold or supplied except during permitted hours as stated elsewhere on this licence and:

a. On Christmas Day, 12 noon to 3.00.p.m. and 7.00.p.m. to 10.30.p.m.

b. On New Year's Eve, except on a Sunday, 10.00.a.m. to 11.00.p.m.

c. On New Year's Eve on a Sunday, 12 noon to 10.30.p.m.

d. On New Year's Eve from the end of permitted hours on New Year's Eve to the start of permitted hours on the following day (or, if there are no permitted hours on the following day, midnight on 31st December).

The above restrictions do not prohibit;

i) Consumption of the alcohol on the premises or the taking of sale or supply of alcohol to any person residing in the licensed premises;

ii) The ordering of alcohol to be consumed off the premises, or the dispatch by the vendor of the alcohol so ordered;

iii) The sale of alcohol to a trader or club for the purposes of the trade or club;

iv) The sale or supply of alcohol to any canteen or mess, being a canteen in which the sale or supply of alcohol is carried out under the authority of the Secretary of State or an authorised mess of members of Her Majesty's naval, military or air forces;

v) The taking of alcohol from the premises by a person residing there;  
or

vi) The supply of alcohol for consumption on the premises to any private friends of a person residing there who are bona fide entertained by him at his own expense, or the consumption of alcohol by the persons so supplied; or

vii) The supply of alcohol for consumption on the premises to persons employed there for the purposes of the business carried on by the holder of the licence, or the consumption of alcohol so supplied, if the alcohol is supplied at the expense of their employer or the person carrying on, or in charge of, the business on the

premises .

**110** No statutory regulations for music and dancing shall apply so as to require any licence for the provision in the premises of public entertainment by the reproduction of wireless (including television) broadcasts or of programmes included in any programme service (within the meaning of the Broadcasting Act 1990) other than a sound or television broadcasting service, or of public entertainment by way of music and singing only which is produced solely by the reproduction of recorded sound is permitted.

**111** This licence provides for the provision of private music and dancing entertainment that is promoted for private gain;

**112** This licence allows for the premises to be open for non standard timings only when a Temporary Events Notice is submitted.

**113** This licence allows for the premises for the sale or supply of alcohol for non standard timings only when a Temporary Events Notice is submitted.

**114** This licence allows for the premises for the licensable activities and for non standard timings stated below on the following days:

Live Music and Making Music on an occasional basis, mainly Friday or Saturday and to a maximum of four times a month only.

Films, Indoor Sporting Events and Recorded Music only when a Temporary Events Notice is submitted.

**127** Alcohol shall not be sold or supplied unless it is paid for before or at the time when it is sold or supplied, except alcohol sold or supplied:

a. With and for consumption at a meal supplied at the same time, consumed with the meal and paid for together with the meal;

b. For consumption by a person residing in the premises or his guest and paid for together with his accommodation;

c. To a canteen or mess.

**154** a. The Licensee / Duty Manager shall ensure that he has sufficient trained staff on duty to ensure the safe evacuation of the premises in an emergency. Such staff shall have been specifically instructed on their duties in the event of an emergency by the Licensee or by a person nominated by him. The instruction given to staff shall include training on the safe and efficient running of the premises and the safe evacuation of the premises.

b. A nominated member of staff in addition to the Duty Manager shall have responsibility for fire prevention measures and for ensuring that all escape routes including exit doors are fully available.

c. Staff with specific responsibilities in the event of fire or other emergency, together with deputies, shall receive training and written instruction appropriate to their role. The Licensee / Duty manager shall, once he is satisfied as to the competence of each member of staff, record this in the Fire log book.

**158** a. The Licensee / Duty Manager shall ensure that no nuisance is caused by noise emanating from the premises or by vibration transmitted through the structure of the premises.

**294** Toughened glass shall be used for the service of drinks.

**325** That after 18:00 children under 16 shall not be admitted in any area where alcohol is sold and consumed and not admitted to restaurant area after 21:00.

**332** All children on the premises will be accompanied by a parent or responsible adult at all times.

**333** That an age identification scheme shall be established and maintained. The scheme shall

a. Require the production of evidence of age (comprising any PASS accredited card or passport or driving licence) from any person appearing to responsible staff to be under the age of 16 who is attempting to gain admission to any area where alcohol is sold or consumed after 18:00 except for the restaurant area where this requirement shall apply from 21:00.

b. Require the production of evidence of age (comprising any PASS accredited card or passport or driving licence) from any person appearing to staff engaged in selling or supplying alcohol to be under the age of 18 and who is attempting to buy alcohol

**340** That all staff are trained in Health and Safety and Food Hygiene.

**341** That no less than 10 working days notice shall be provided to the Police when Temporary Events are planned.

**342** That the licensee shall join the local Pubwatch scheme, when one is in place.

**343** That all music will stop at 22:30 on balcony at rear.

**344** That all windows in front of function room be closed.

**345** a) That the outside of the pub will be closed at 22:30 in the front;

b) That the balcony at rear of pub will close at 23:00.

**326** That all appropriate staff shall be trained in the age identification scheme required at the premises and records of training shall be kept and made available for inspection by authorised officers of the Council

**Annex 3 - Conditions attached after a hearing by the licensing authority**

**Annex 4 - Plans - Attached**



Licence No. 007861


Plan No. N/A

Plan Date N/A


HORSESIDE  
MELIOR STREET

1/3

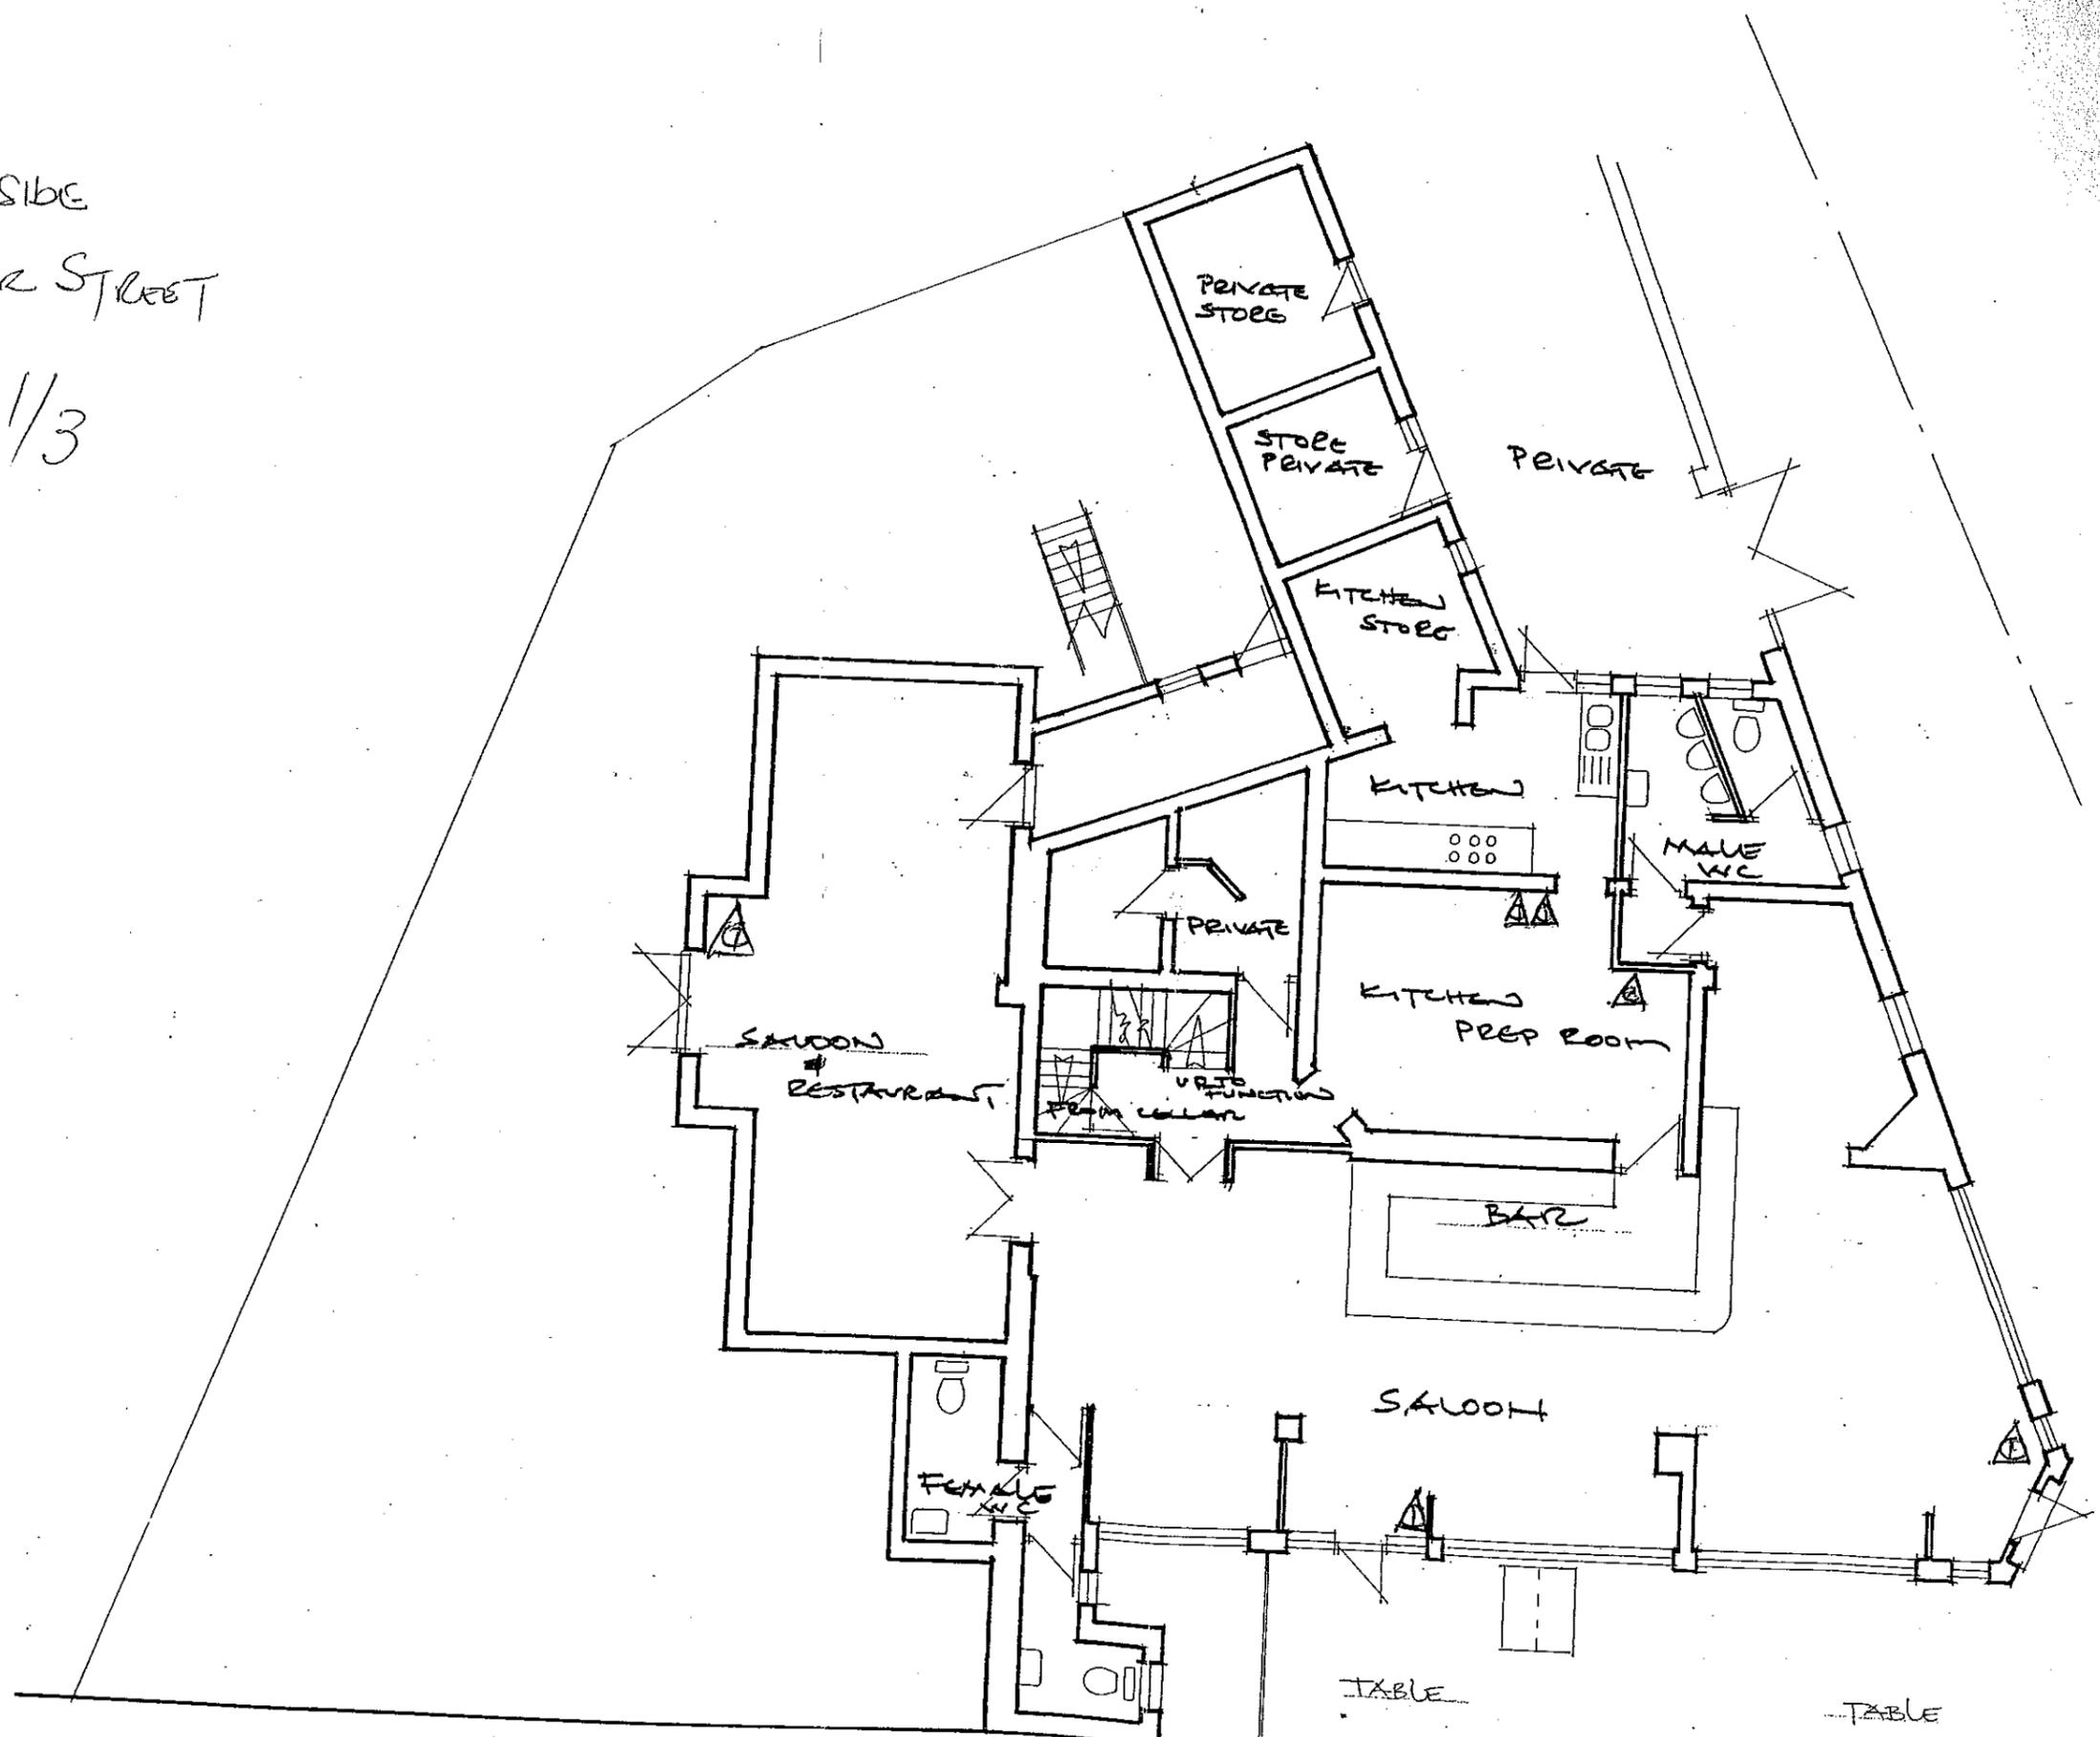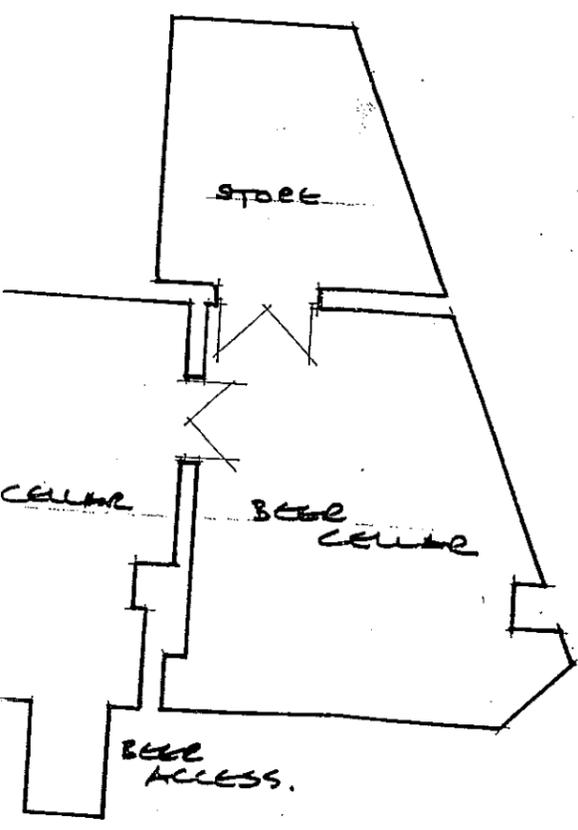

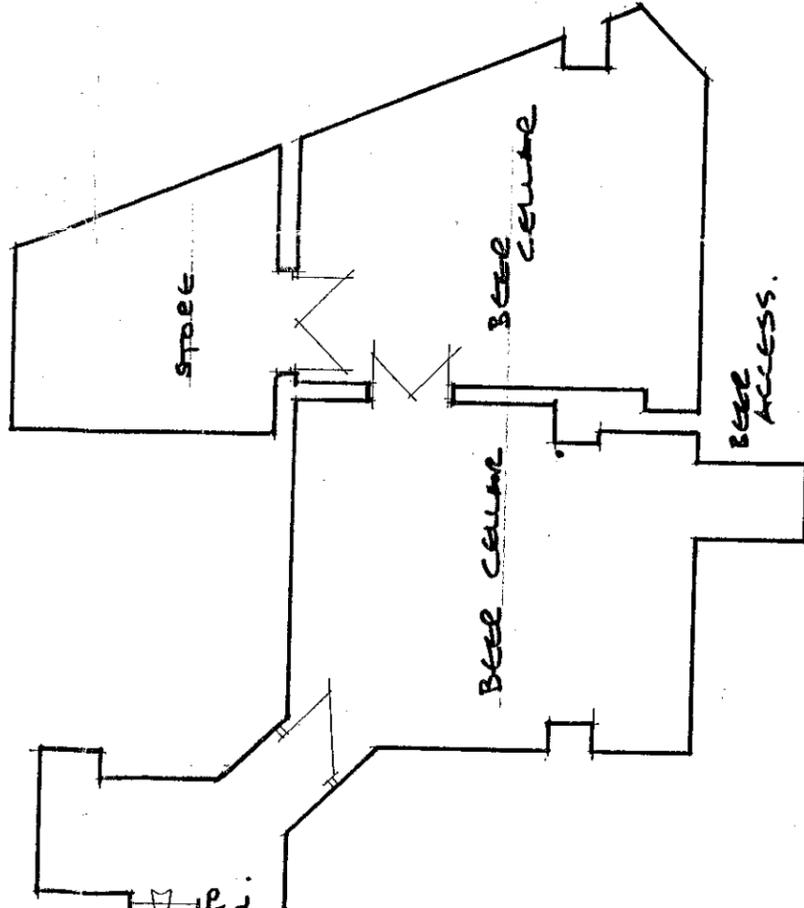



BASEMENT

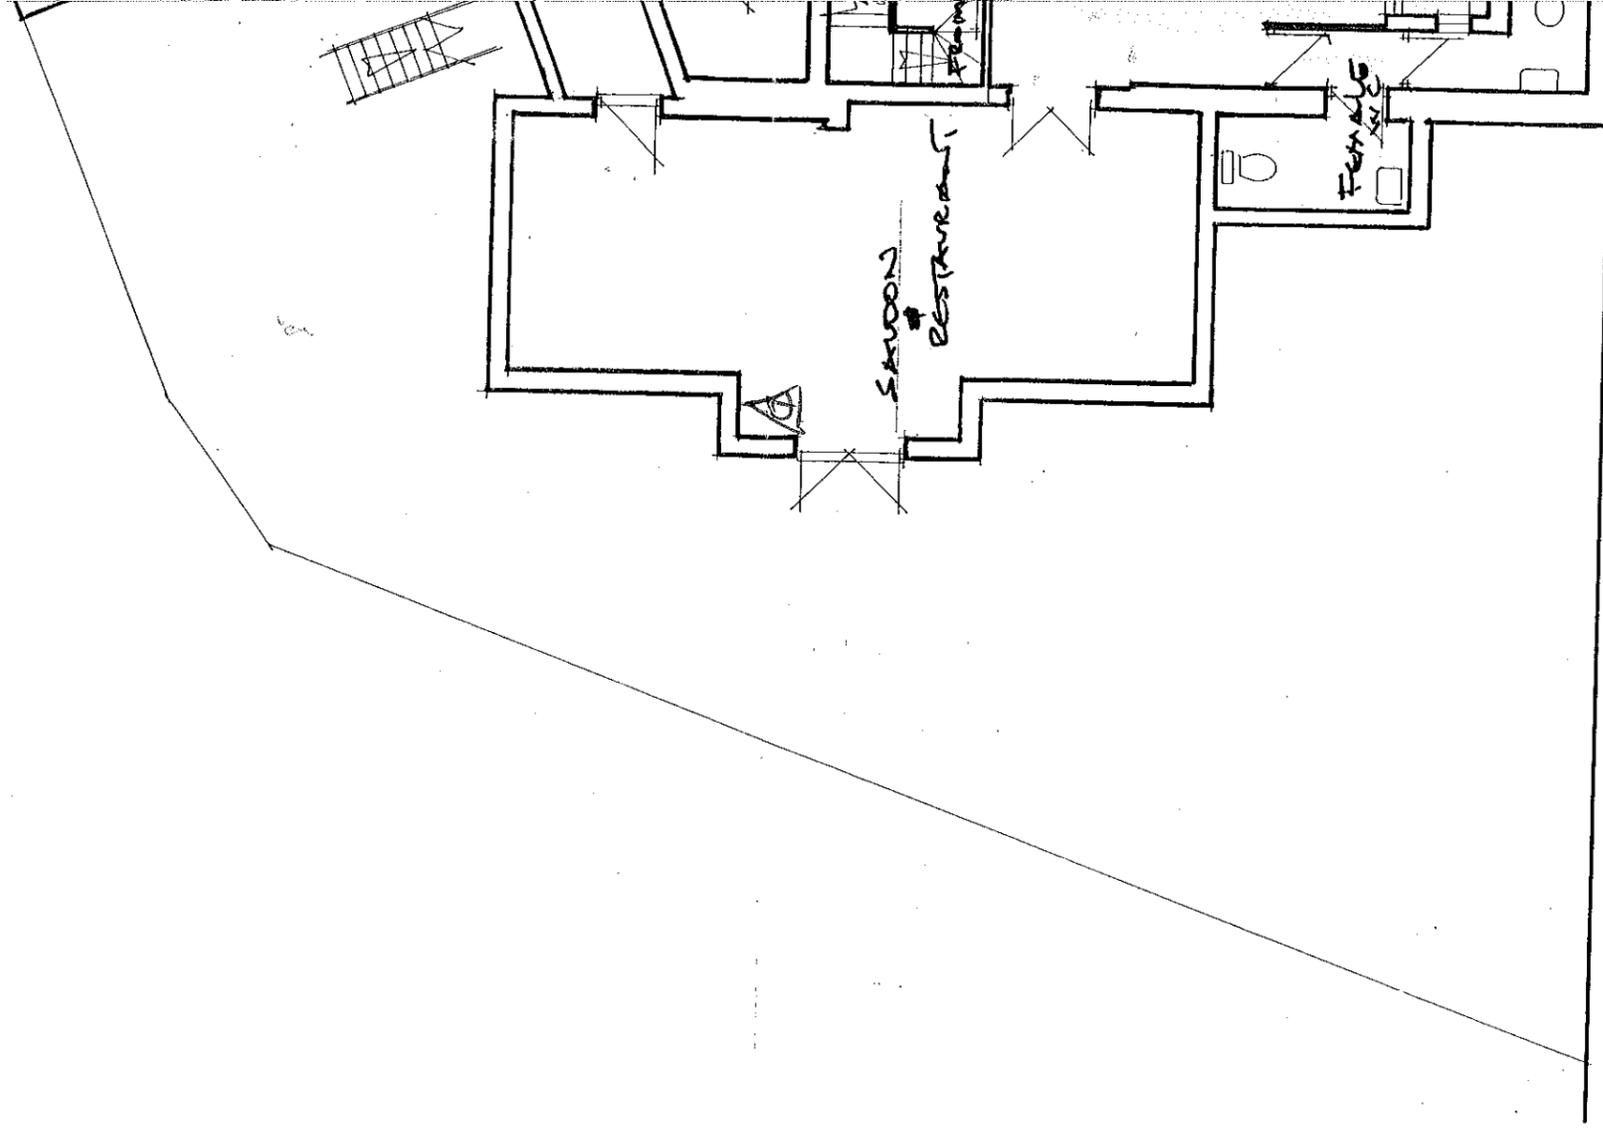


GROUND



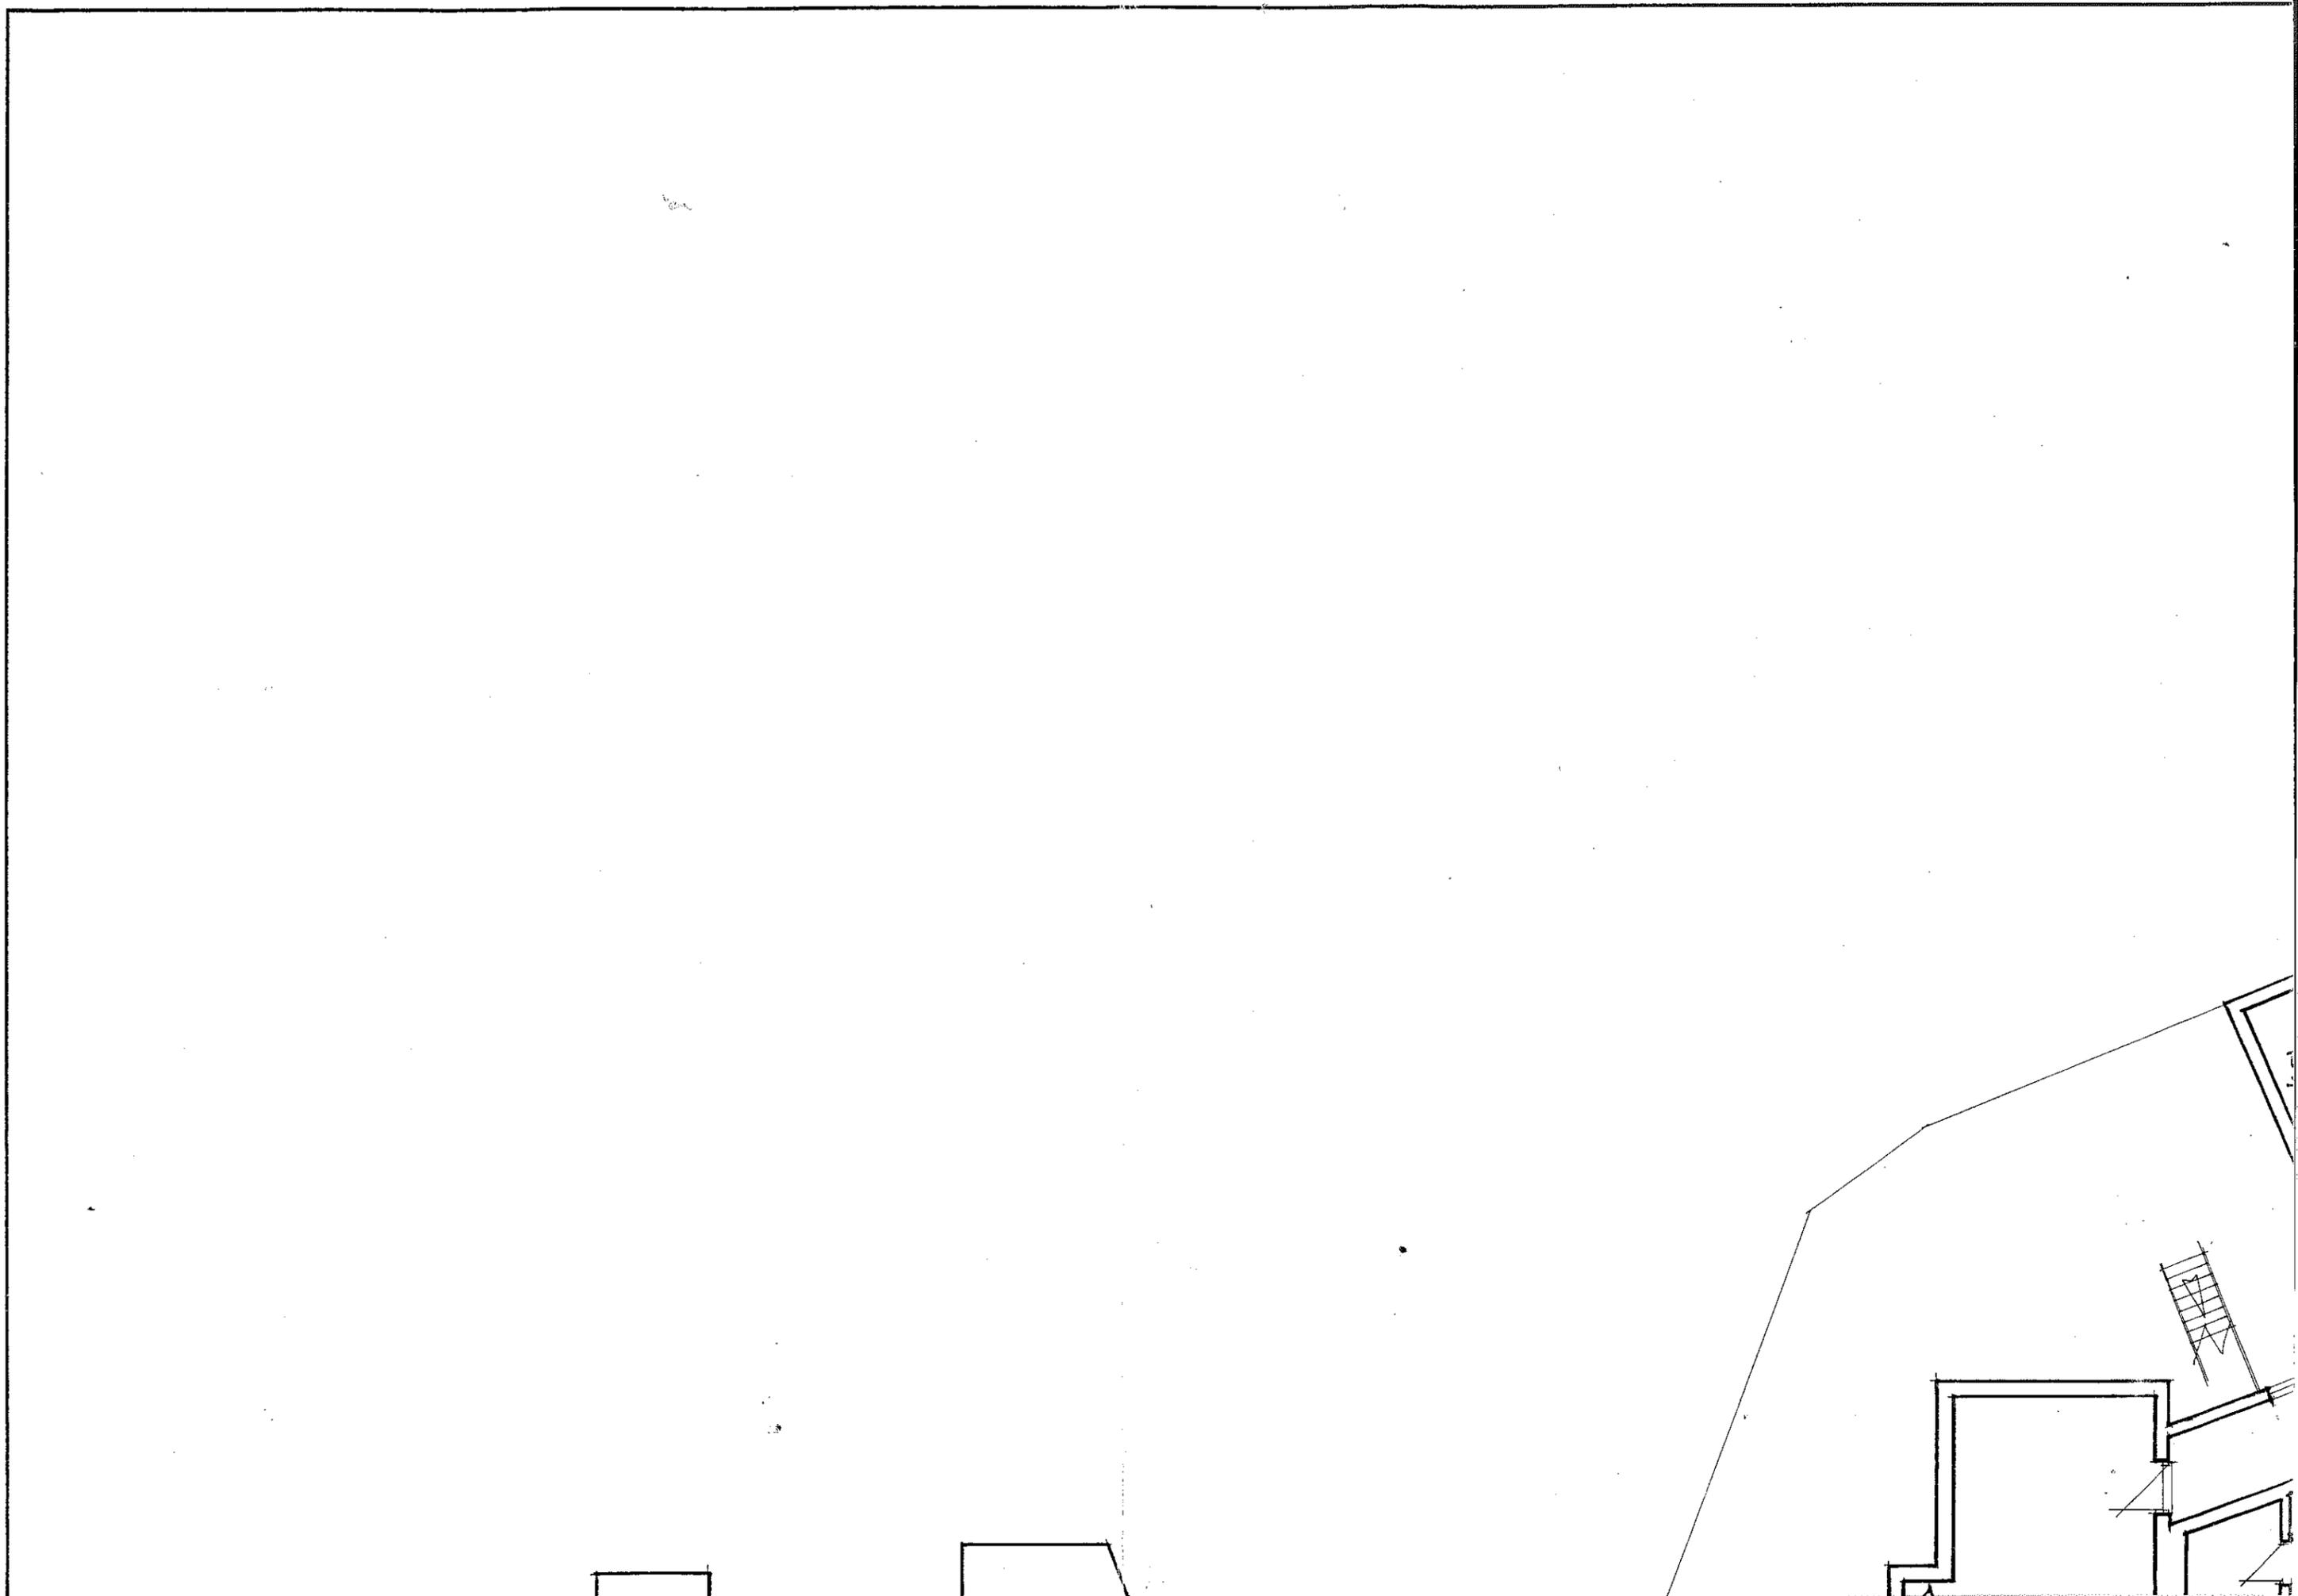

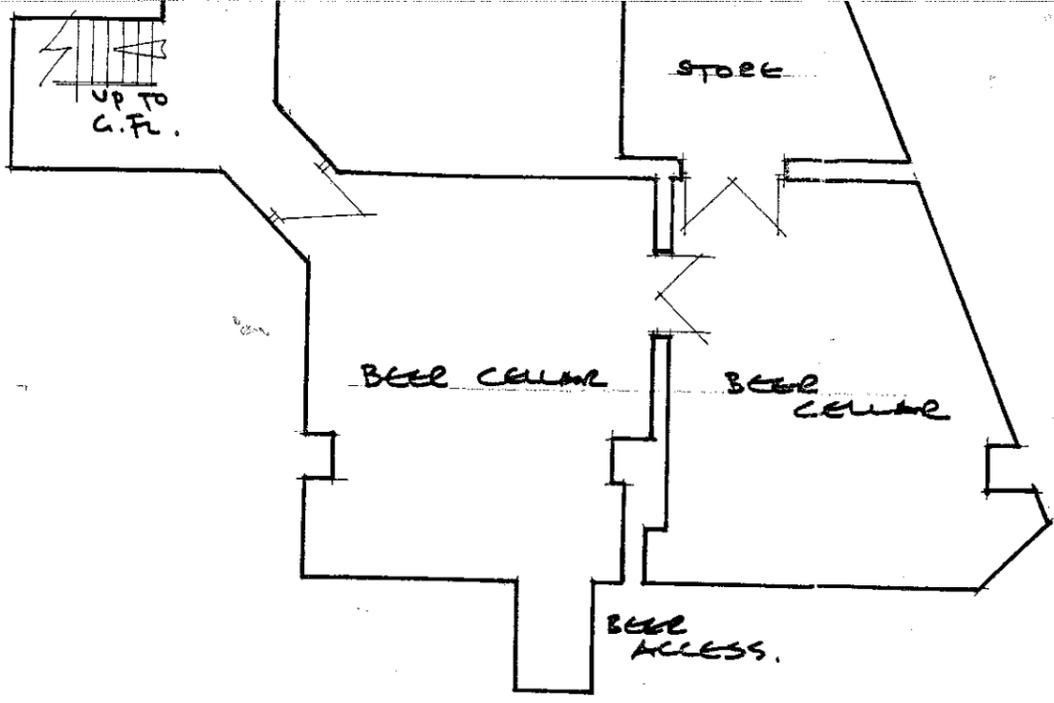


**BASEMENT**


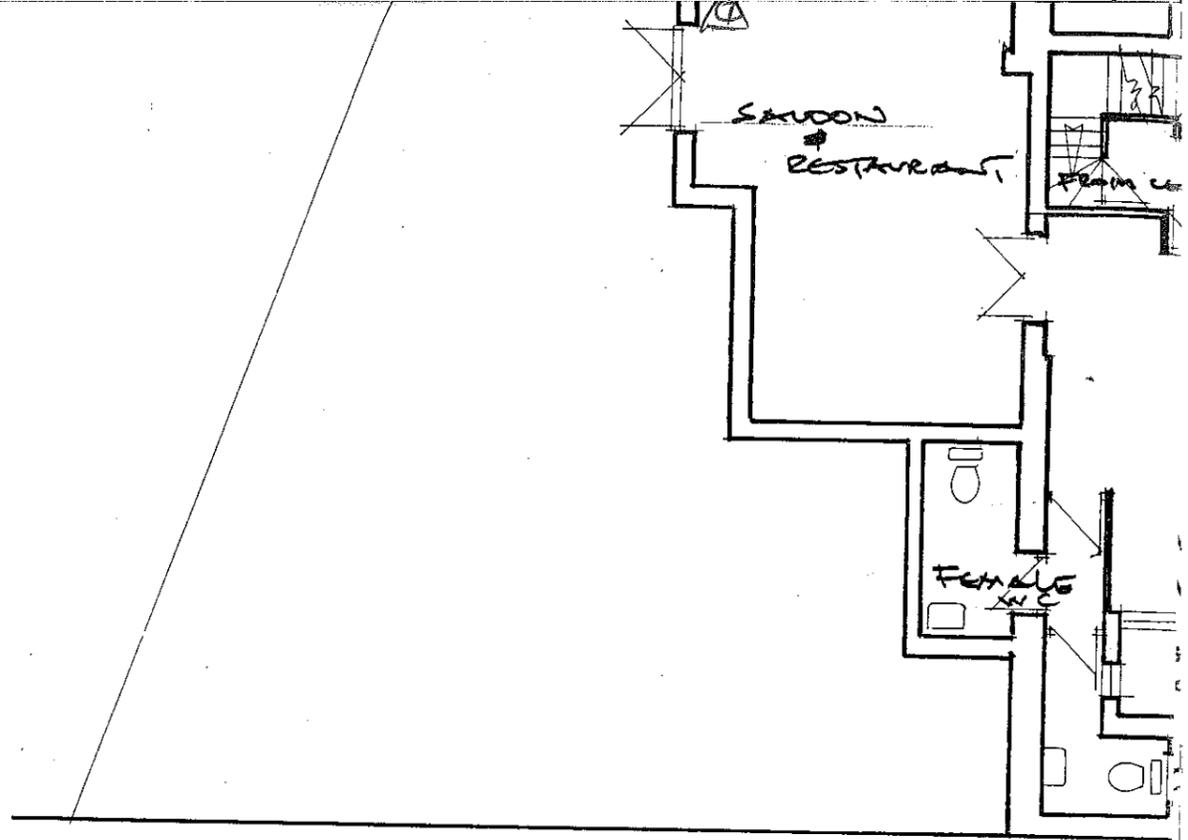


**GROUND**

DO NOT SCALE THIS DRAWING. ALL DIMENSIONS TO BE CHECKED ON SITE PRIOR TO THE FABRICATION OF ANY WORK OR ORDERING OF MATERIALS

HAMLIN ILES & CRAGO RETAIN COPYRIGHT IN AND OWNERSHIP OF THESE DRAWINGS.

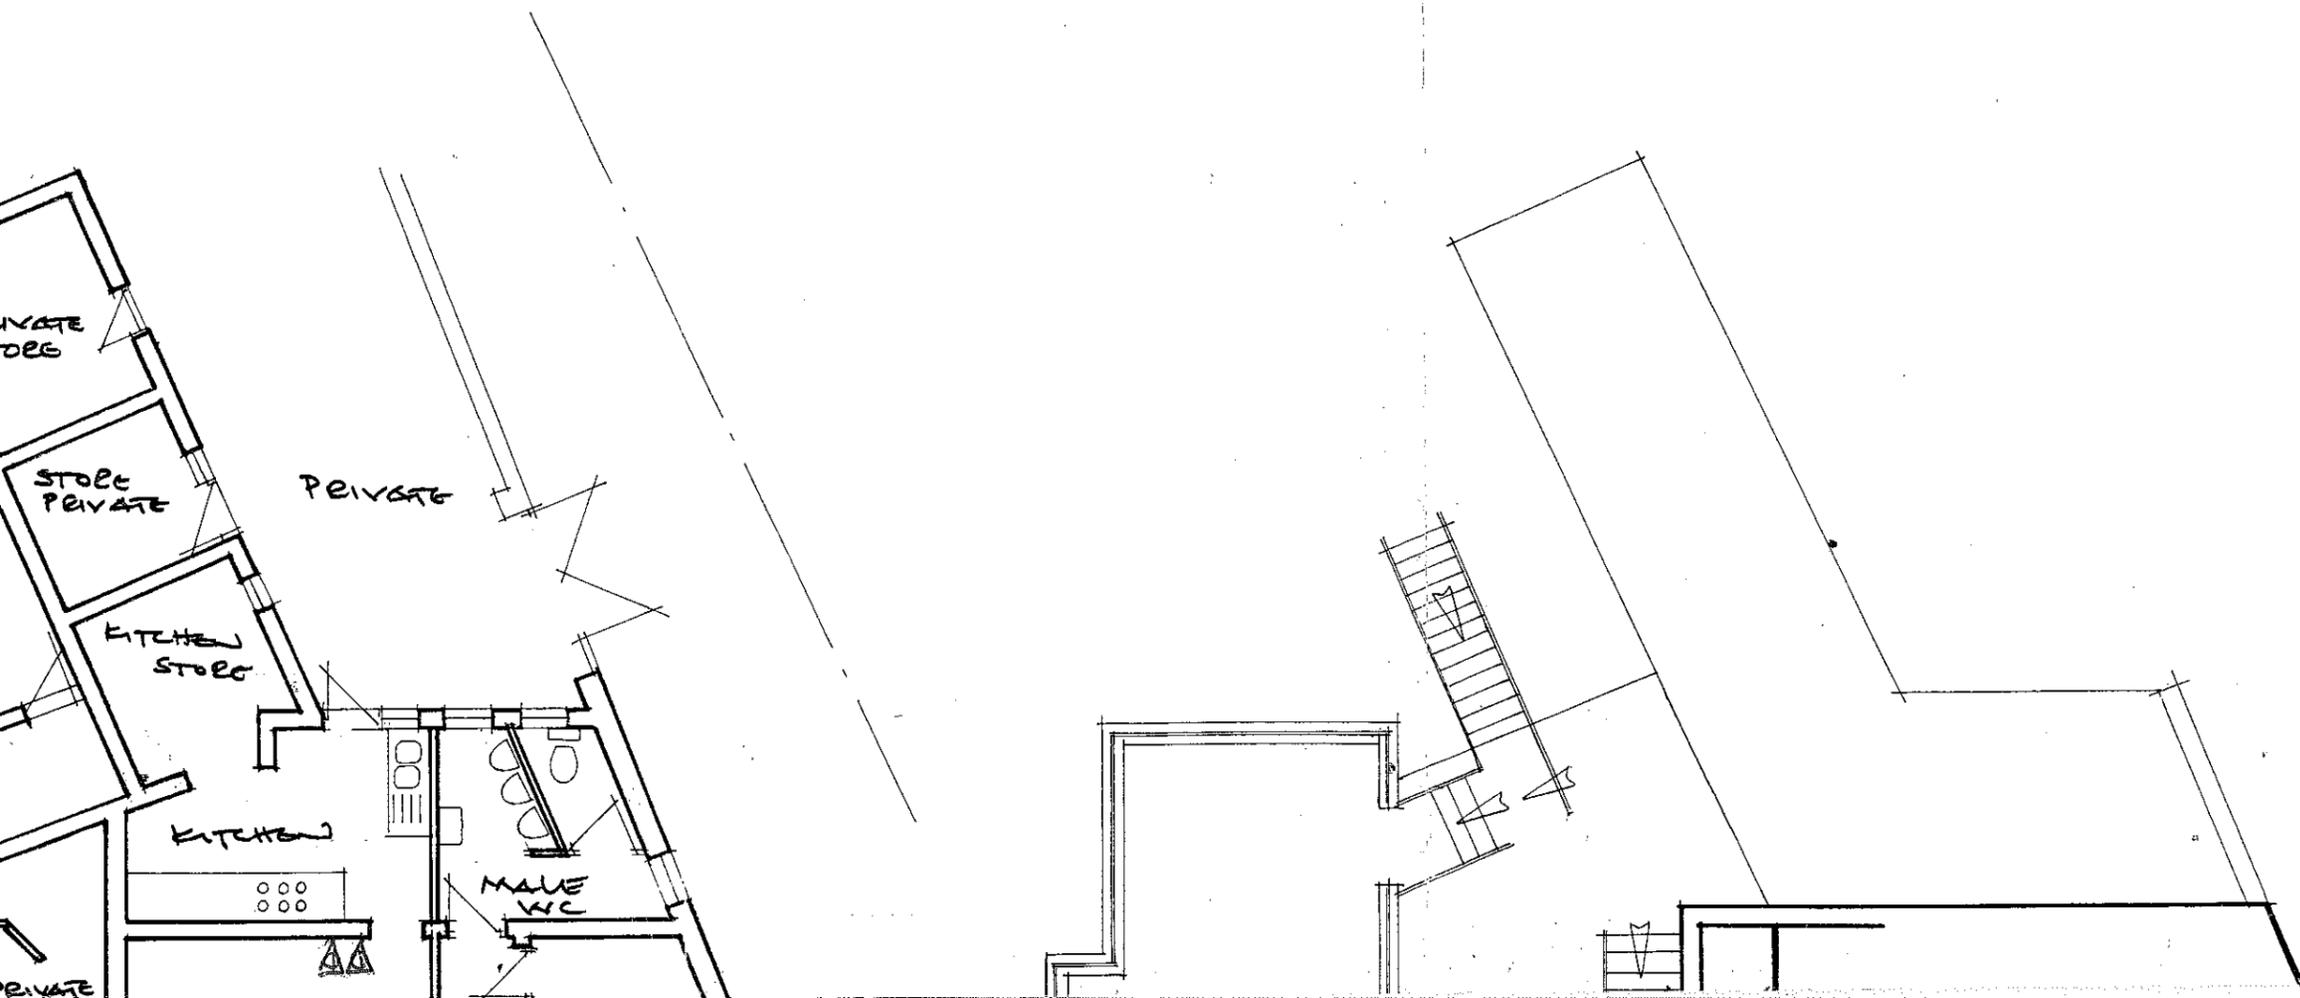

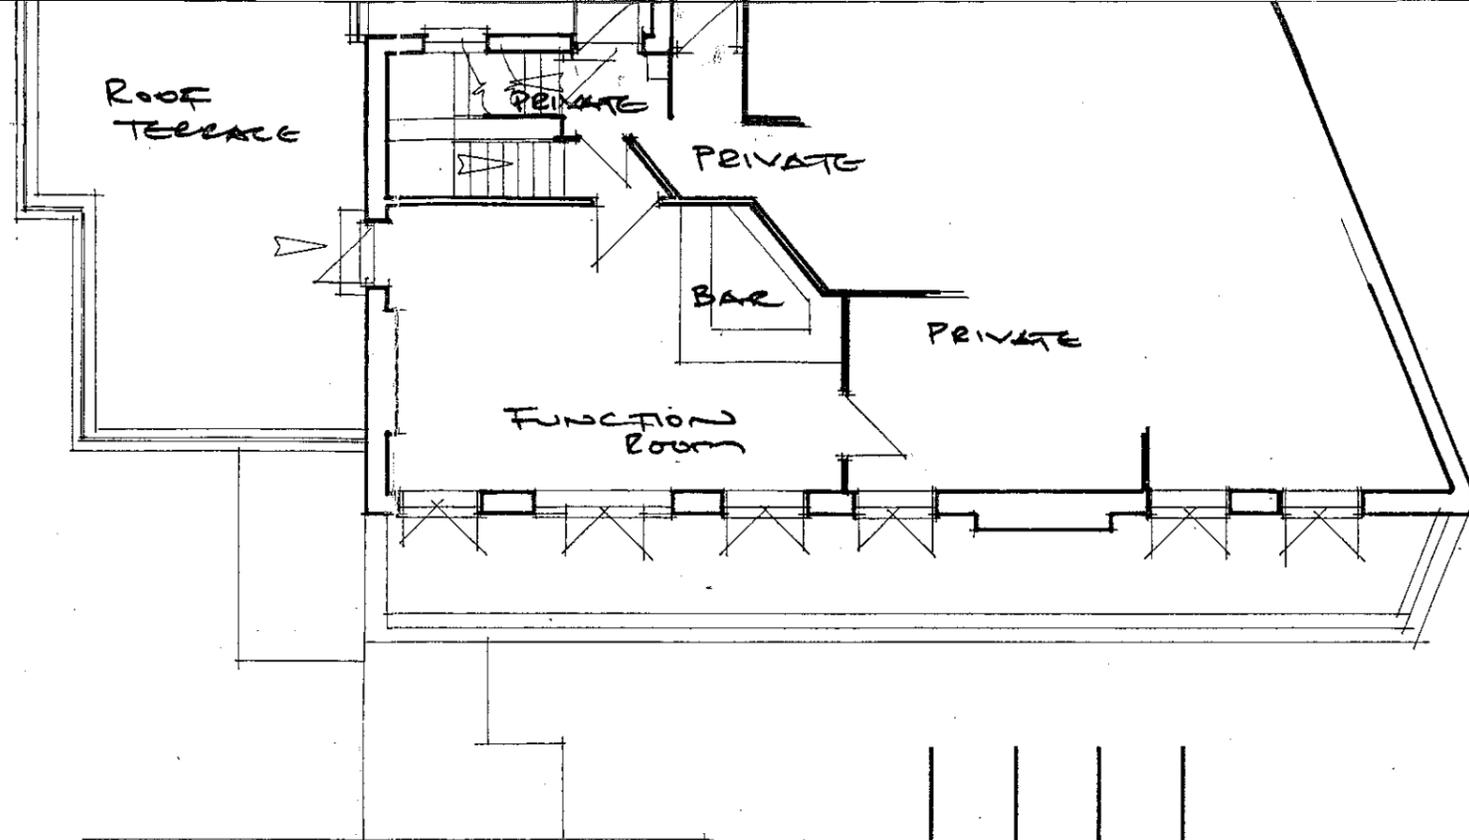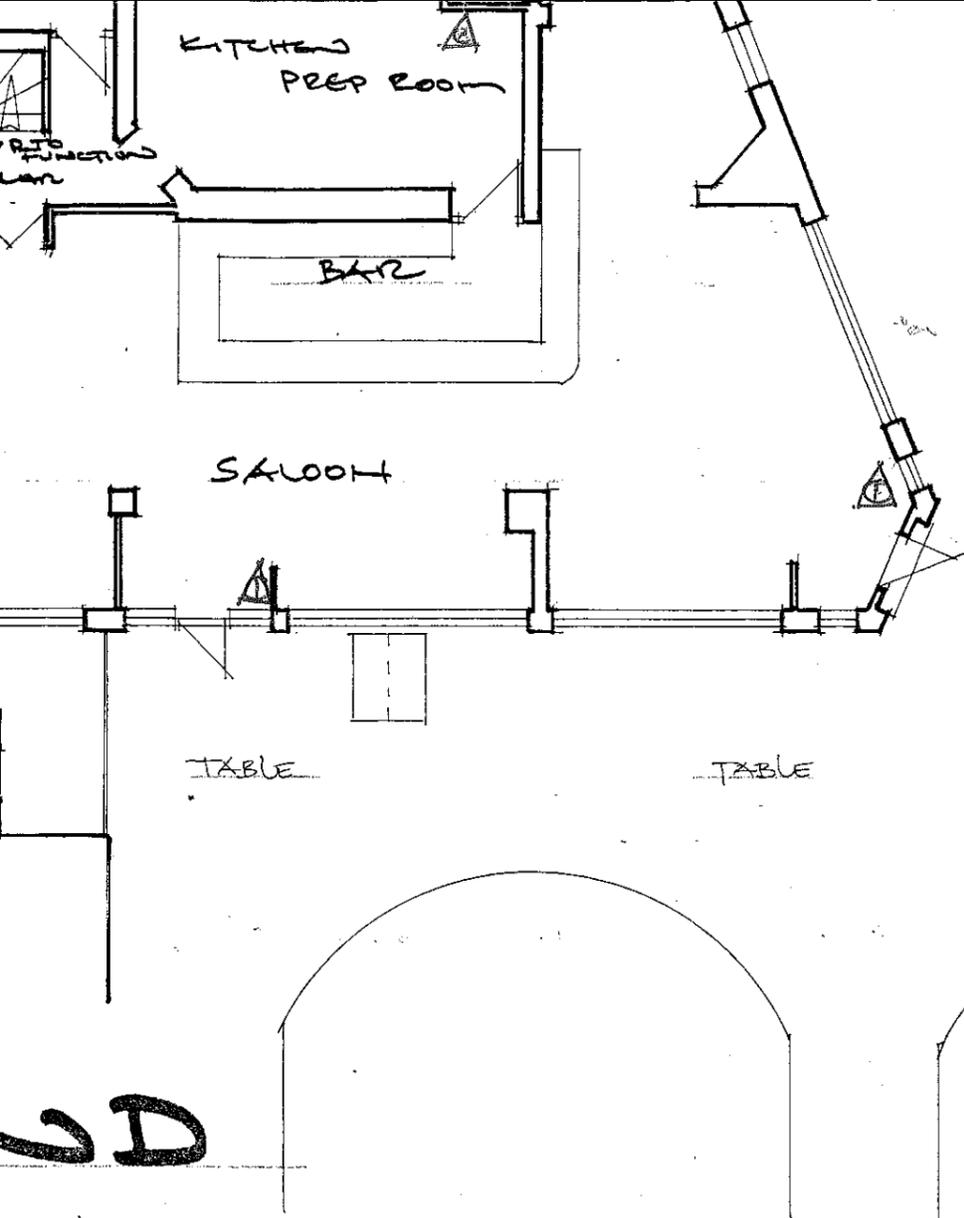

**FIRST**

rev	date	by

project  
 THE HORSESHOE P.H.  
 MELIOR ST LONDON SE1

client  
 J. T. DAYIES & SONS LTD

title  
 FLOOR PLANS


 Hamlin Iles & Crago  
 40 The Broadway, Cheam, Surrey SM3 8BD  
 Telephone 020 8715 0515, Facsimile 020 8715 0520  
 E-mail hic@globalnet.co.uk

scale 1:100	drawn	job no. D29	no. 01	rev.
date Aug 04	checked			