


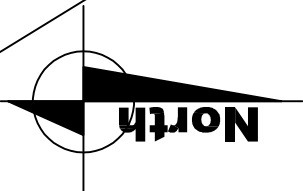


CONVERT EXISTING SYL TO DYL.

EXISTING SHARED USE BAYS



NOTES

- EXISTING SHARED USE BAYS
- EXISTING SINGLE YELLOW LINE
- PROPOSED DOUBLE YELLOW LINE

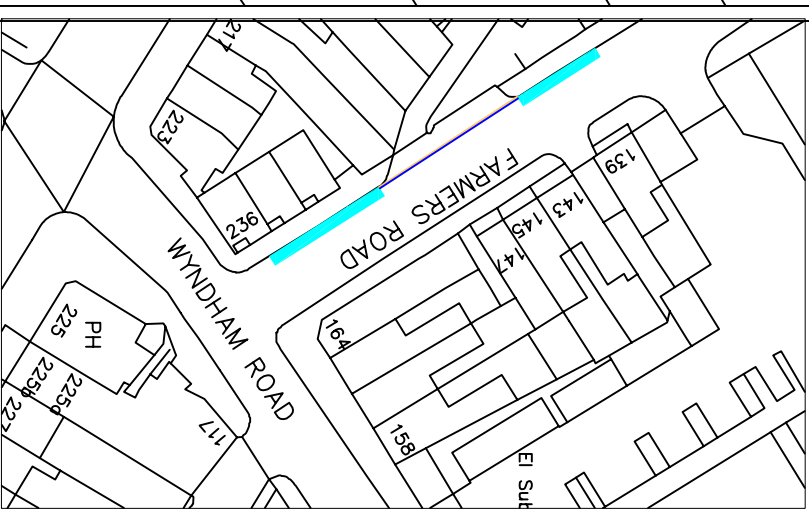

REV	DATE	REVISION DESCRIPTION / DETAILS	DRN	CHD	APP'D



PROJECT: 19/20 MTS FARMERS ROAD

TITLE: CONVERT SYL TO DYL

STATUS	DESIGNED	CHECKED	APPROVED	DATE ISSUED
REVISION 1.0	KH	AS	RM	SEPTEMBER 2019
SCALE: NTS				
DRAWING NO: LBS/FR1				
DATE DRAWN: SEPTEMBER 2019				SEPTEMBER 2019