


EXISTING SIGNAGE 8:00AM - 10:00AM, 3:00PM - 5:00PM. PROPOSAL - EXTEND RESTRICTED HOURS TILL 6:00PM

NOTES

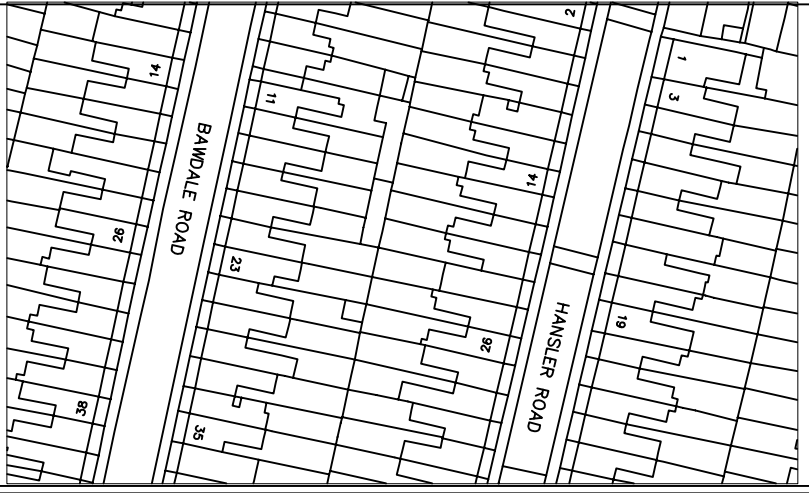

REV	DATE	REVISION/DESCRIPTION	DESIGN	CHECKED	APPROVED



PROJECT: 19/20 MTS TOWNLEY ROAD

TITLE: MASTERPLAN

STATUS	DESIGNED	CHECKED	APPROVED
REVISION 1.0			
SCALE: NTS			
DRAWING NO: LBS/TR1			
DATE DRAWN: OCTOBER 2019	DATE ISSUED: OCTOBER 2019		