



ALLEYN PARK

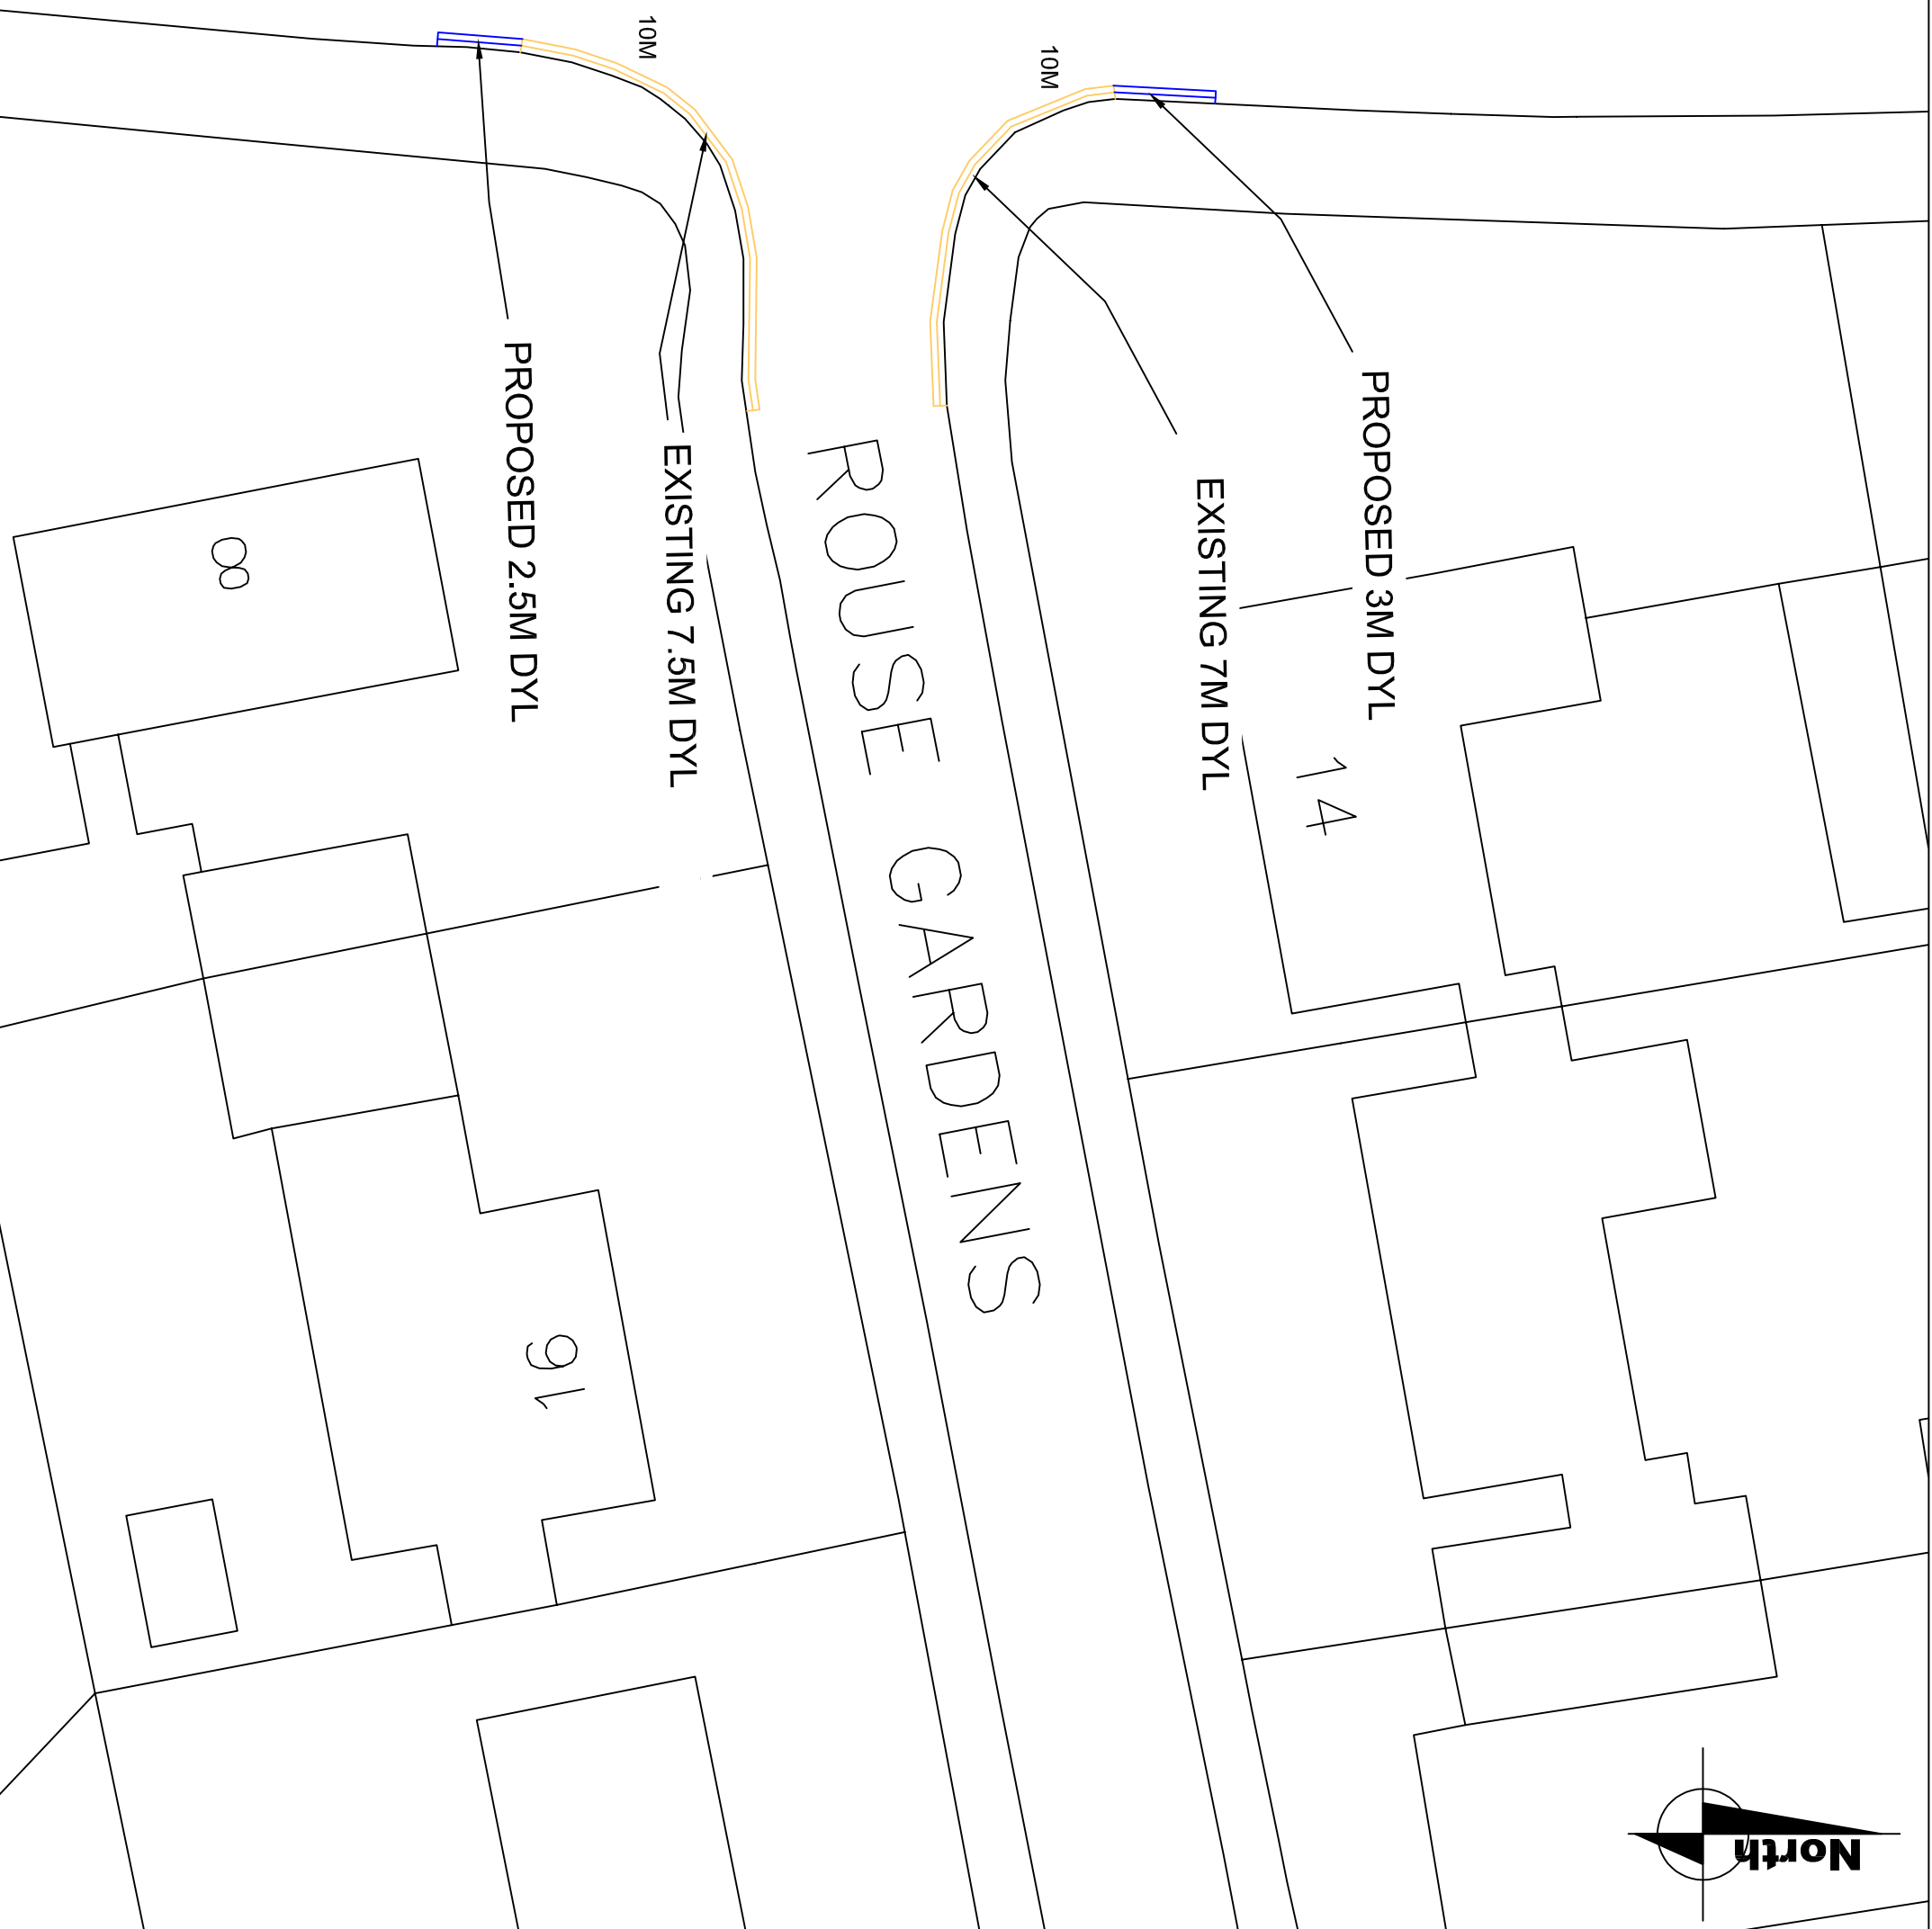

NOTES

-  EXISTING DYL
-  EXTENDING DYL

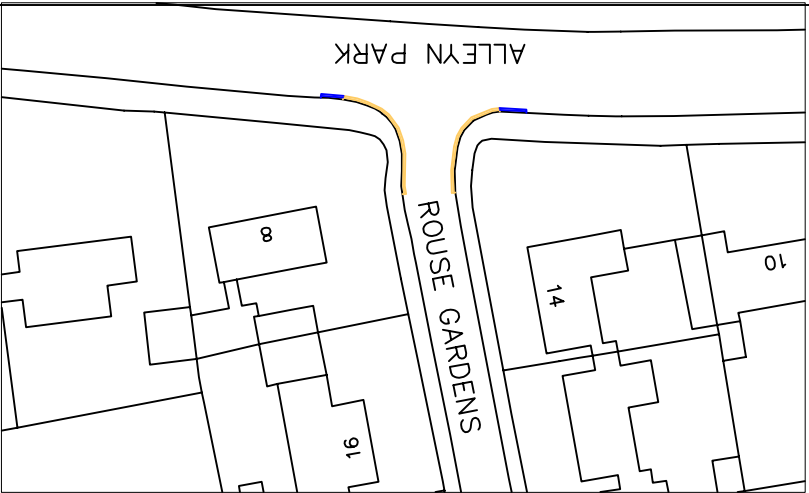

REV	DATE	REVISION DESCRIPTION / DETAILS	DRN	CHKD	APPVD



160 TOOLEY STREET LONDON SE1P 6LX

19/20 MTS
ALLEYN PARK/ROUSE GARDENS

EXTENDING DOUBLE YELLOW LINES

TITLE	EXTENDING DOUBLE YELLOW LINES
STATUS	REVISION 1.0
SCALE	NTS
DRAWING NO	LBS/RG1
DATE DRAWN	SEPTEMBER 2019
DATE ISSUED	SEPTEMBER 2019