


NOTES



REV	DATE	REVISION/DESCRIPTION	DESIGN	CHECKED	BY	DATE

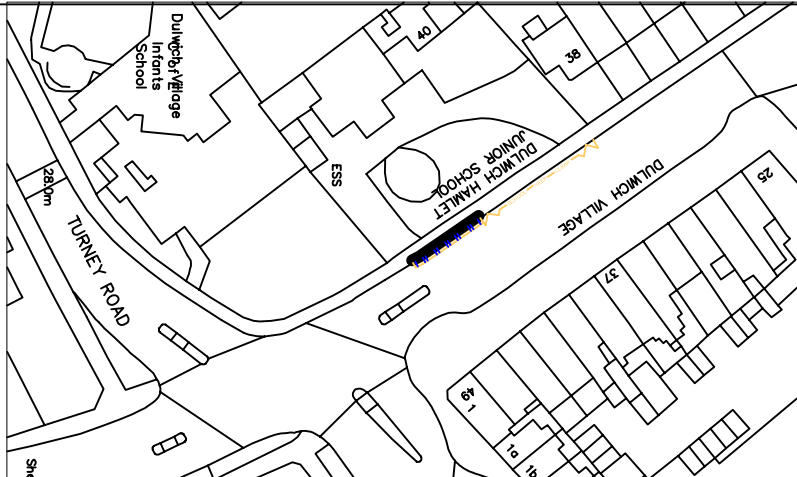

PROJECT: 19/20 MTS
DULWICH VILLAGE

TITLE: MASTERPLAN

STATUS: REVISION 1.0

SCALE: NTS

DRAWING NO: LBS/D/1

REV: 1.0

DATE DRAWN: SEPTEMBER 2019

DATE ISSUED: SEPTEMBER 2019