


NOTES

Proposed DYL

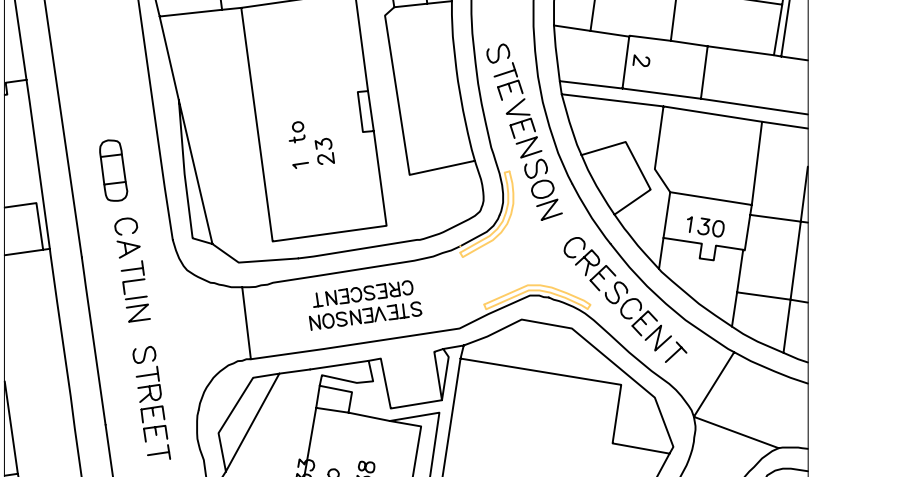

REV	DATE	REVISION DESCRIPTION / DETAILS	DRN	CHD	APP'D



160 TOOLEY STREET LONDON SE1P 6LX

19/20 MTS
STEVENSON CRESCENT

MASTERPLAN

STATUS	DESIGNED	CHECKED	APPROVED
REVISION 1.0	KH	AS	RM
NTS			

DRAWING NO: LBS/SC1

SCALE: 1:10

DATE DRAWN: OCTOBER 2019

DATE ISSUED: OCTOBER 2019