
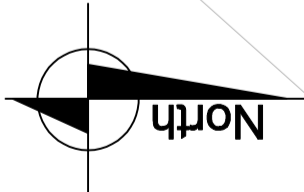


DANTE ROAD


PROPOSAL - MAKE CURRENT GATE LOCATION AT JUNCTION WITH NEWINGTON BUTTS PERMANENT

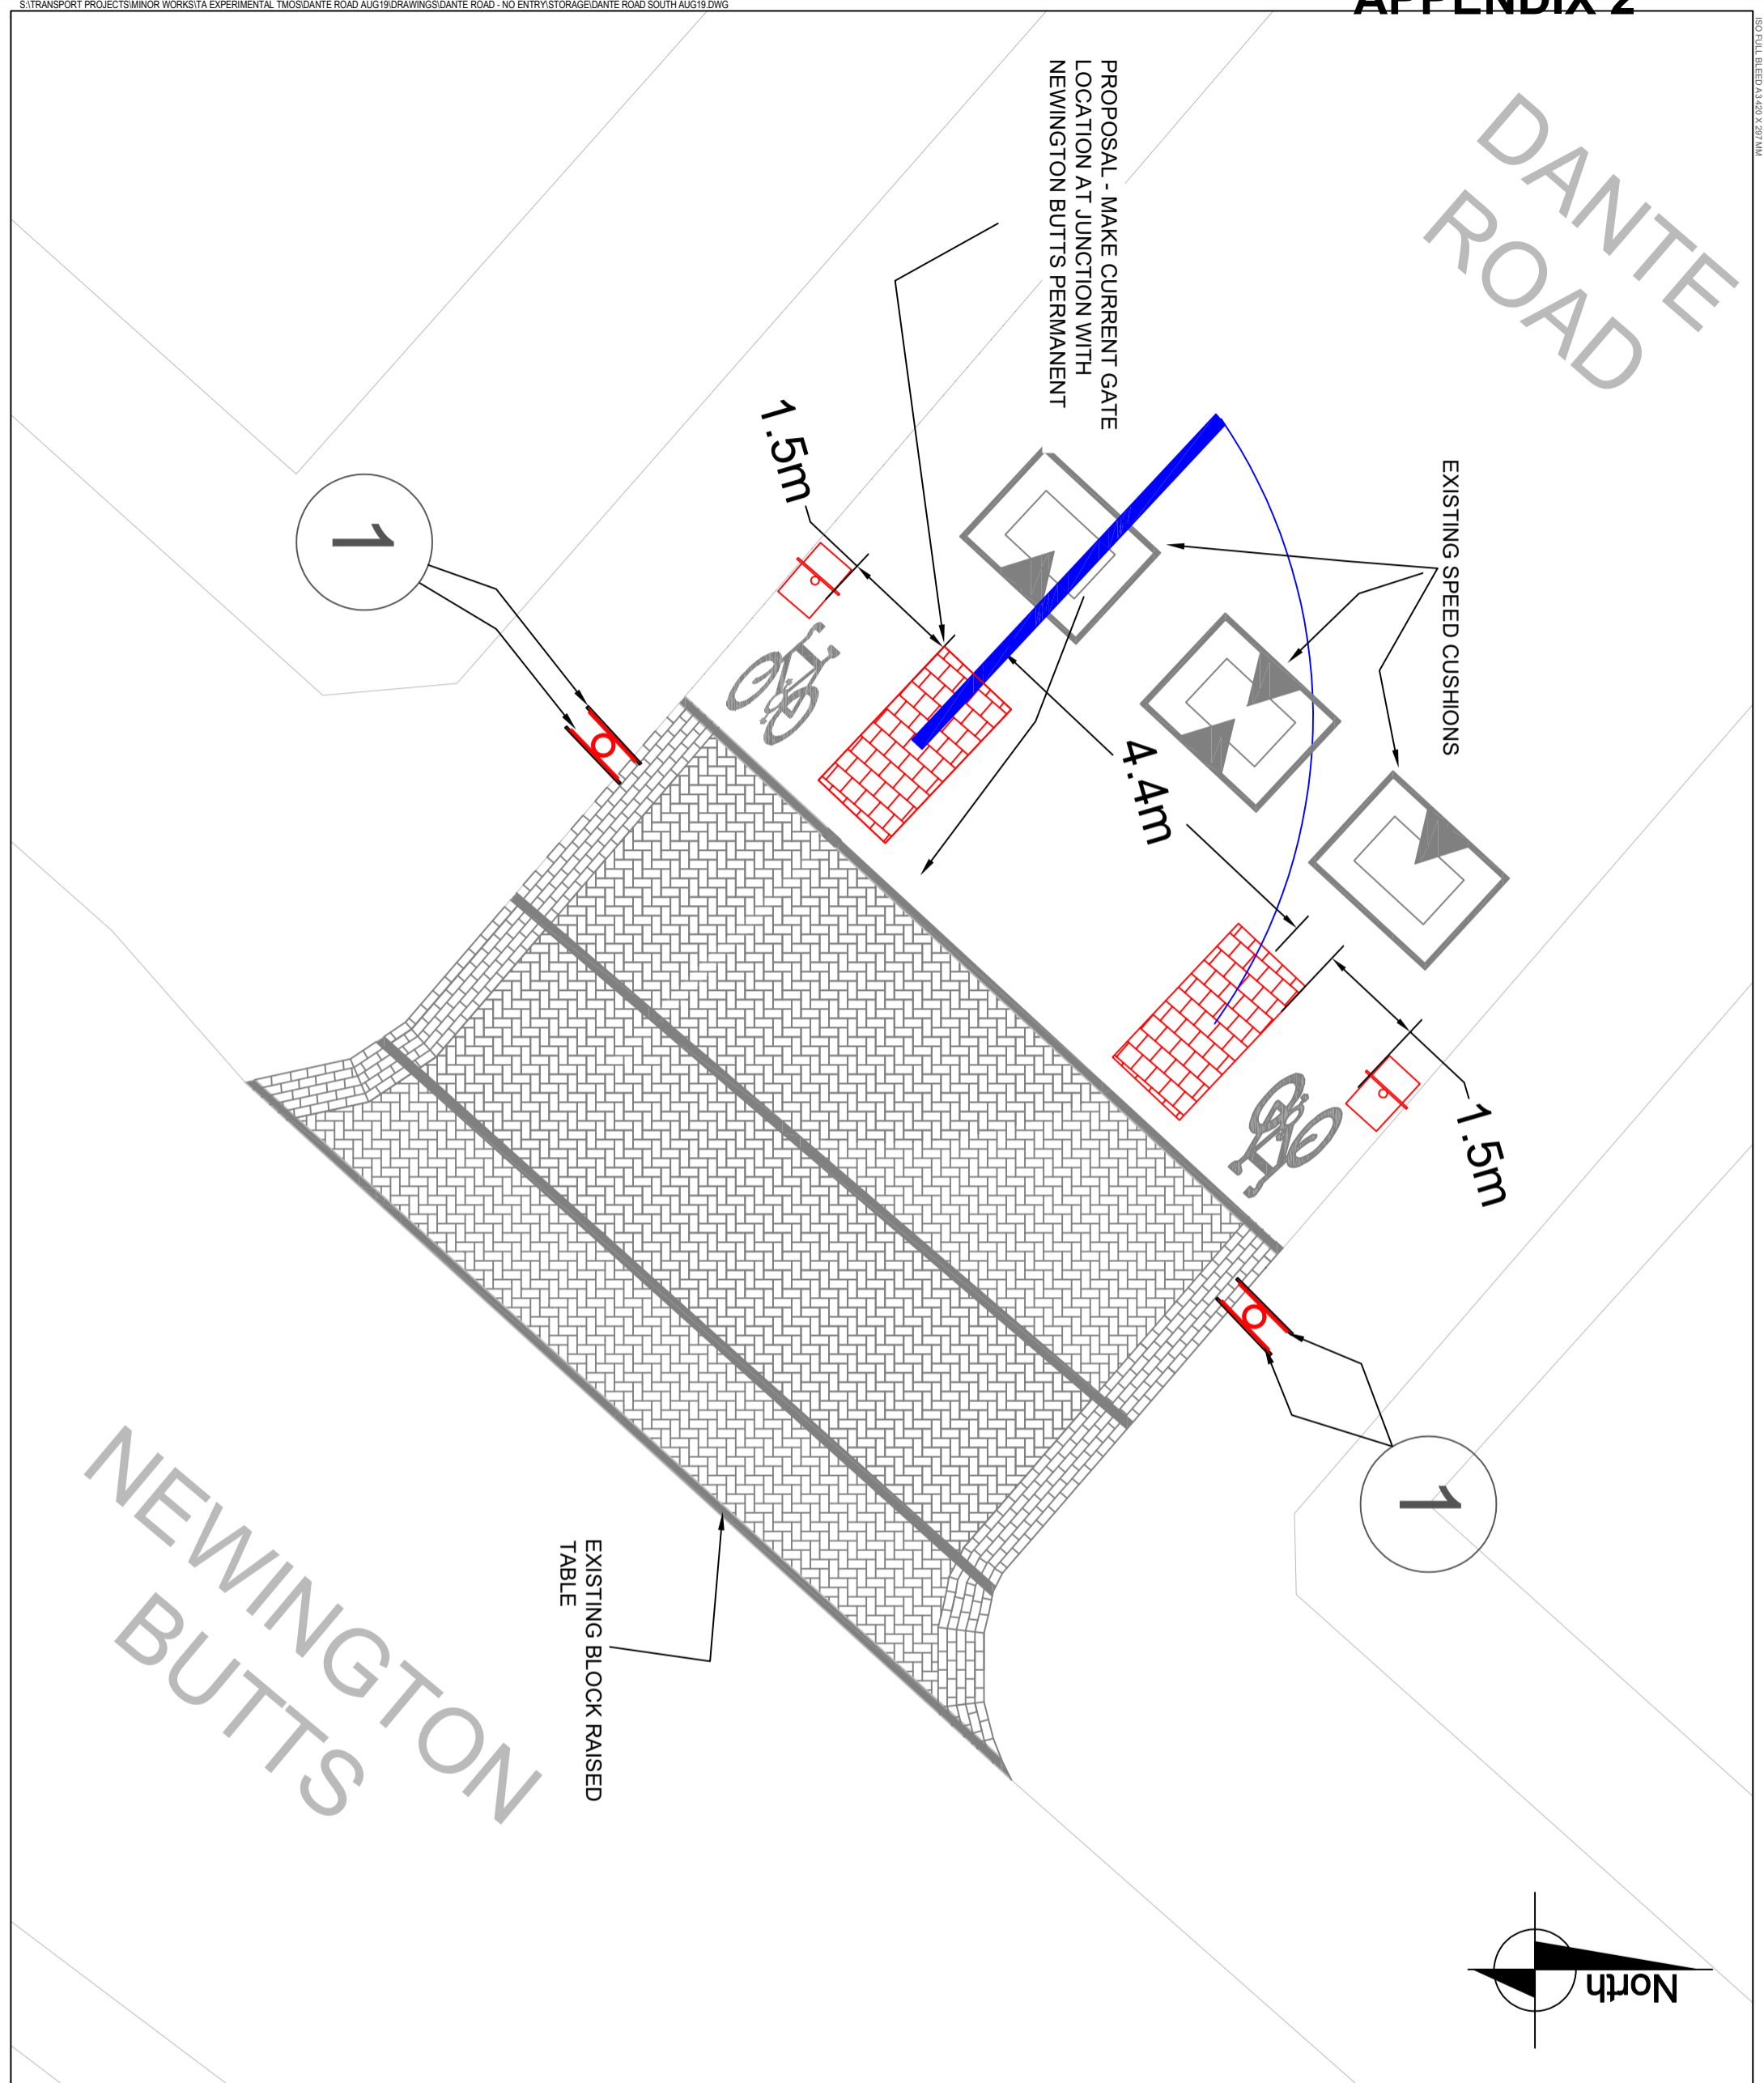

NEWINGTON BUTTS

EXISTING BLOCK RAISED TABLE

EXISTING SPEED CUSHIONS

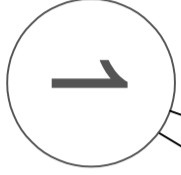


NOTES

 NAL BLOCK WITH SIGNAGE

 EXISTING POST

 DIAGRAM 619 SIGN

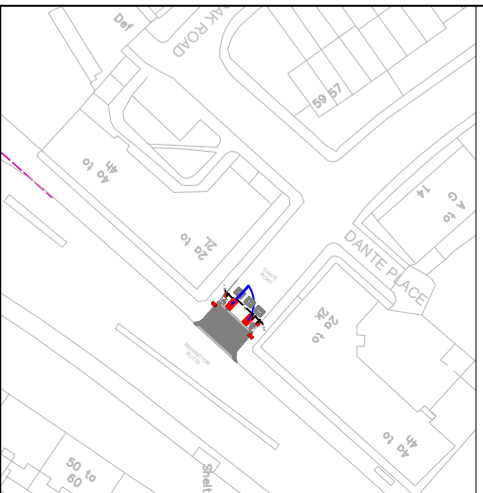

REV	DATE	REVISION DESCRIPTION / DETAILS	DRN	CHKD	APPD
NO			BY	BY	BY



180 TOOLEY STREET LONDON SE1P 5LX

DANTE ROAD - PERMANENT CLOSURE CLOSURE LOCATION

MASTERPLAN

REVISION 1.0

SCALE 1:75

DRAWING NO. LBS/DRFG1

DATE DRAWN 06 MARCH 2019 DATE ISSUED 12 AUGUST 2019