


45 Curlew Street

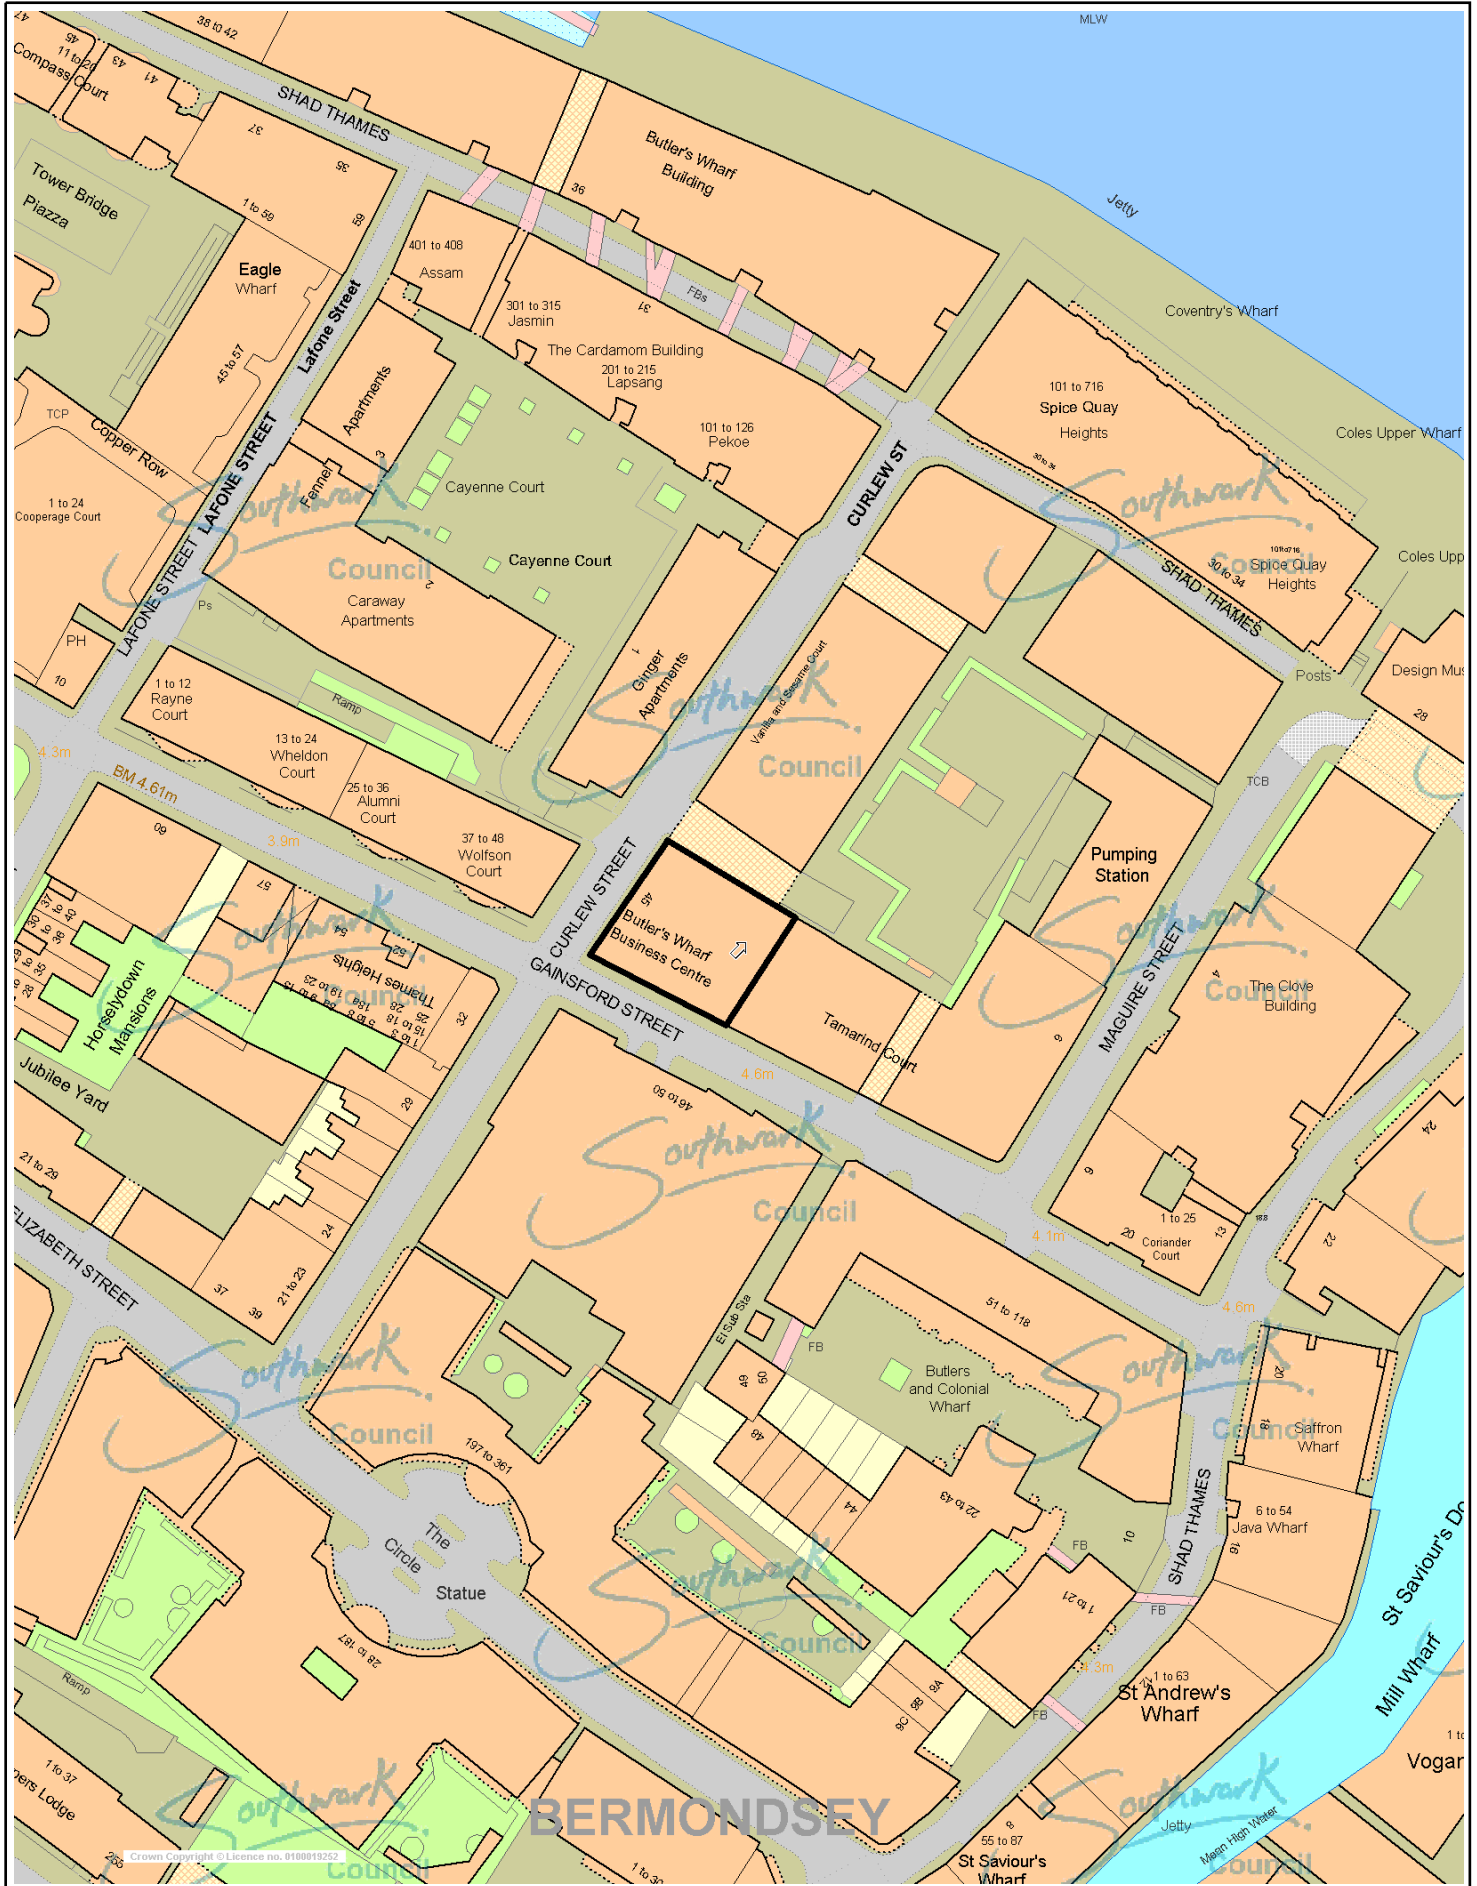

© Crown Copyright. All rights reserved.
 London Borough of Southwark.
 OS Licence LA08654196. 2003.

This site plan supplied by the London Borough of Southwark is for Planning and Building Control purposes only.



Scale 1/1250
 Date 18/10/2005

Southwark Council