


25 Hitherwood Drive SE19

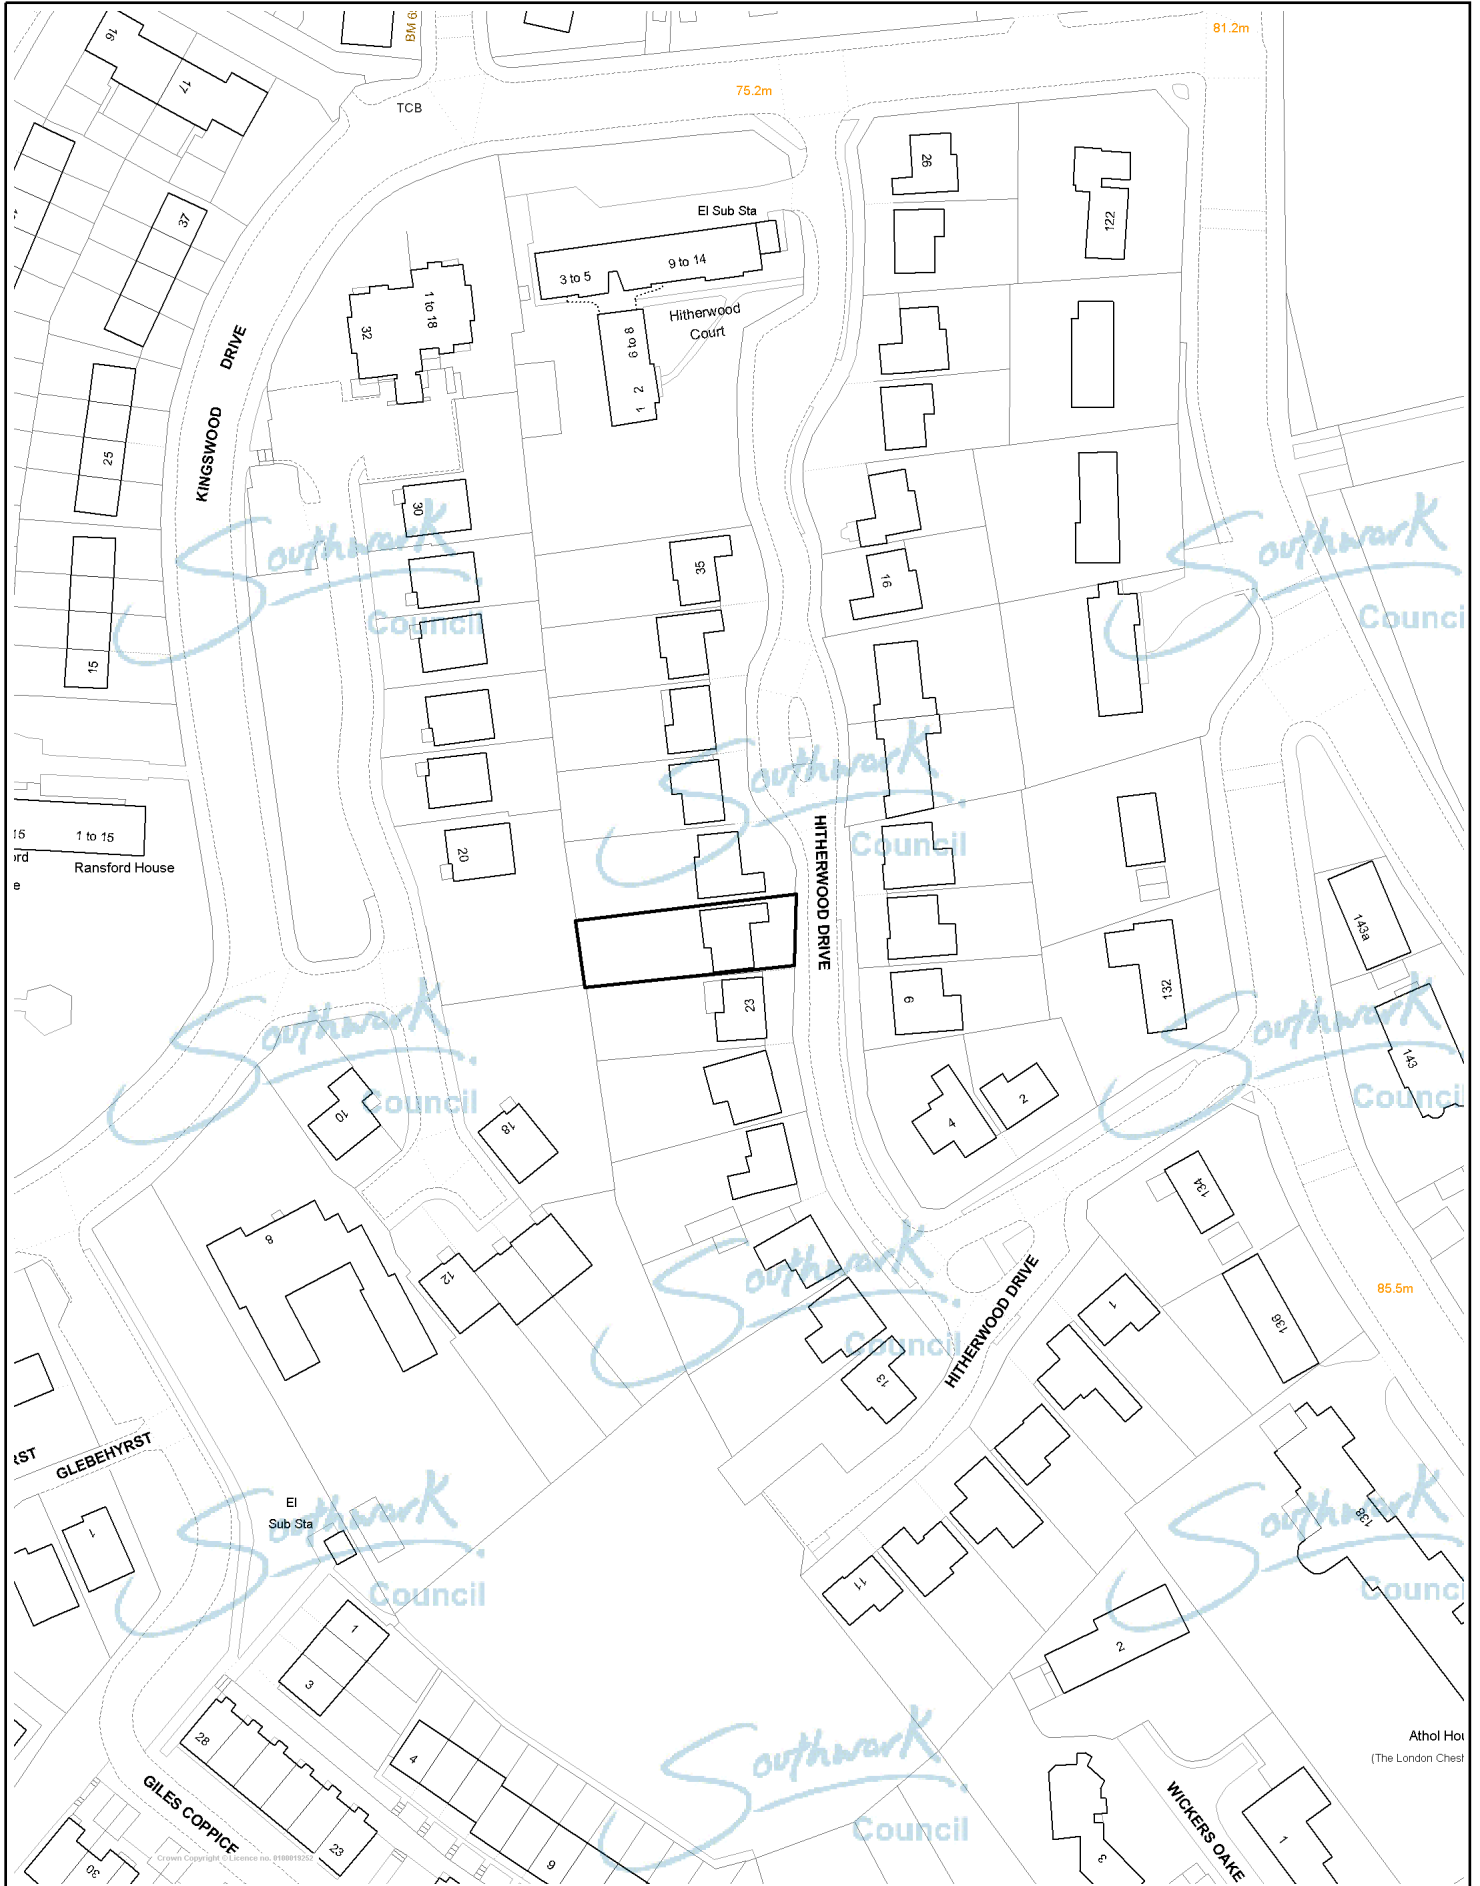

© Crown Copyright. All rights reserved.
 London Borough of Southwark.
 OS Licence LA08654196. 2003.

This site plan supplied by the London Borough of Southwark is for Planning and Building Control purposes only.



Scale 1/1250
 Date 22/12/2006

Southwark Council