



Appendix 1

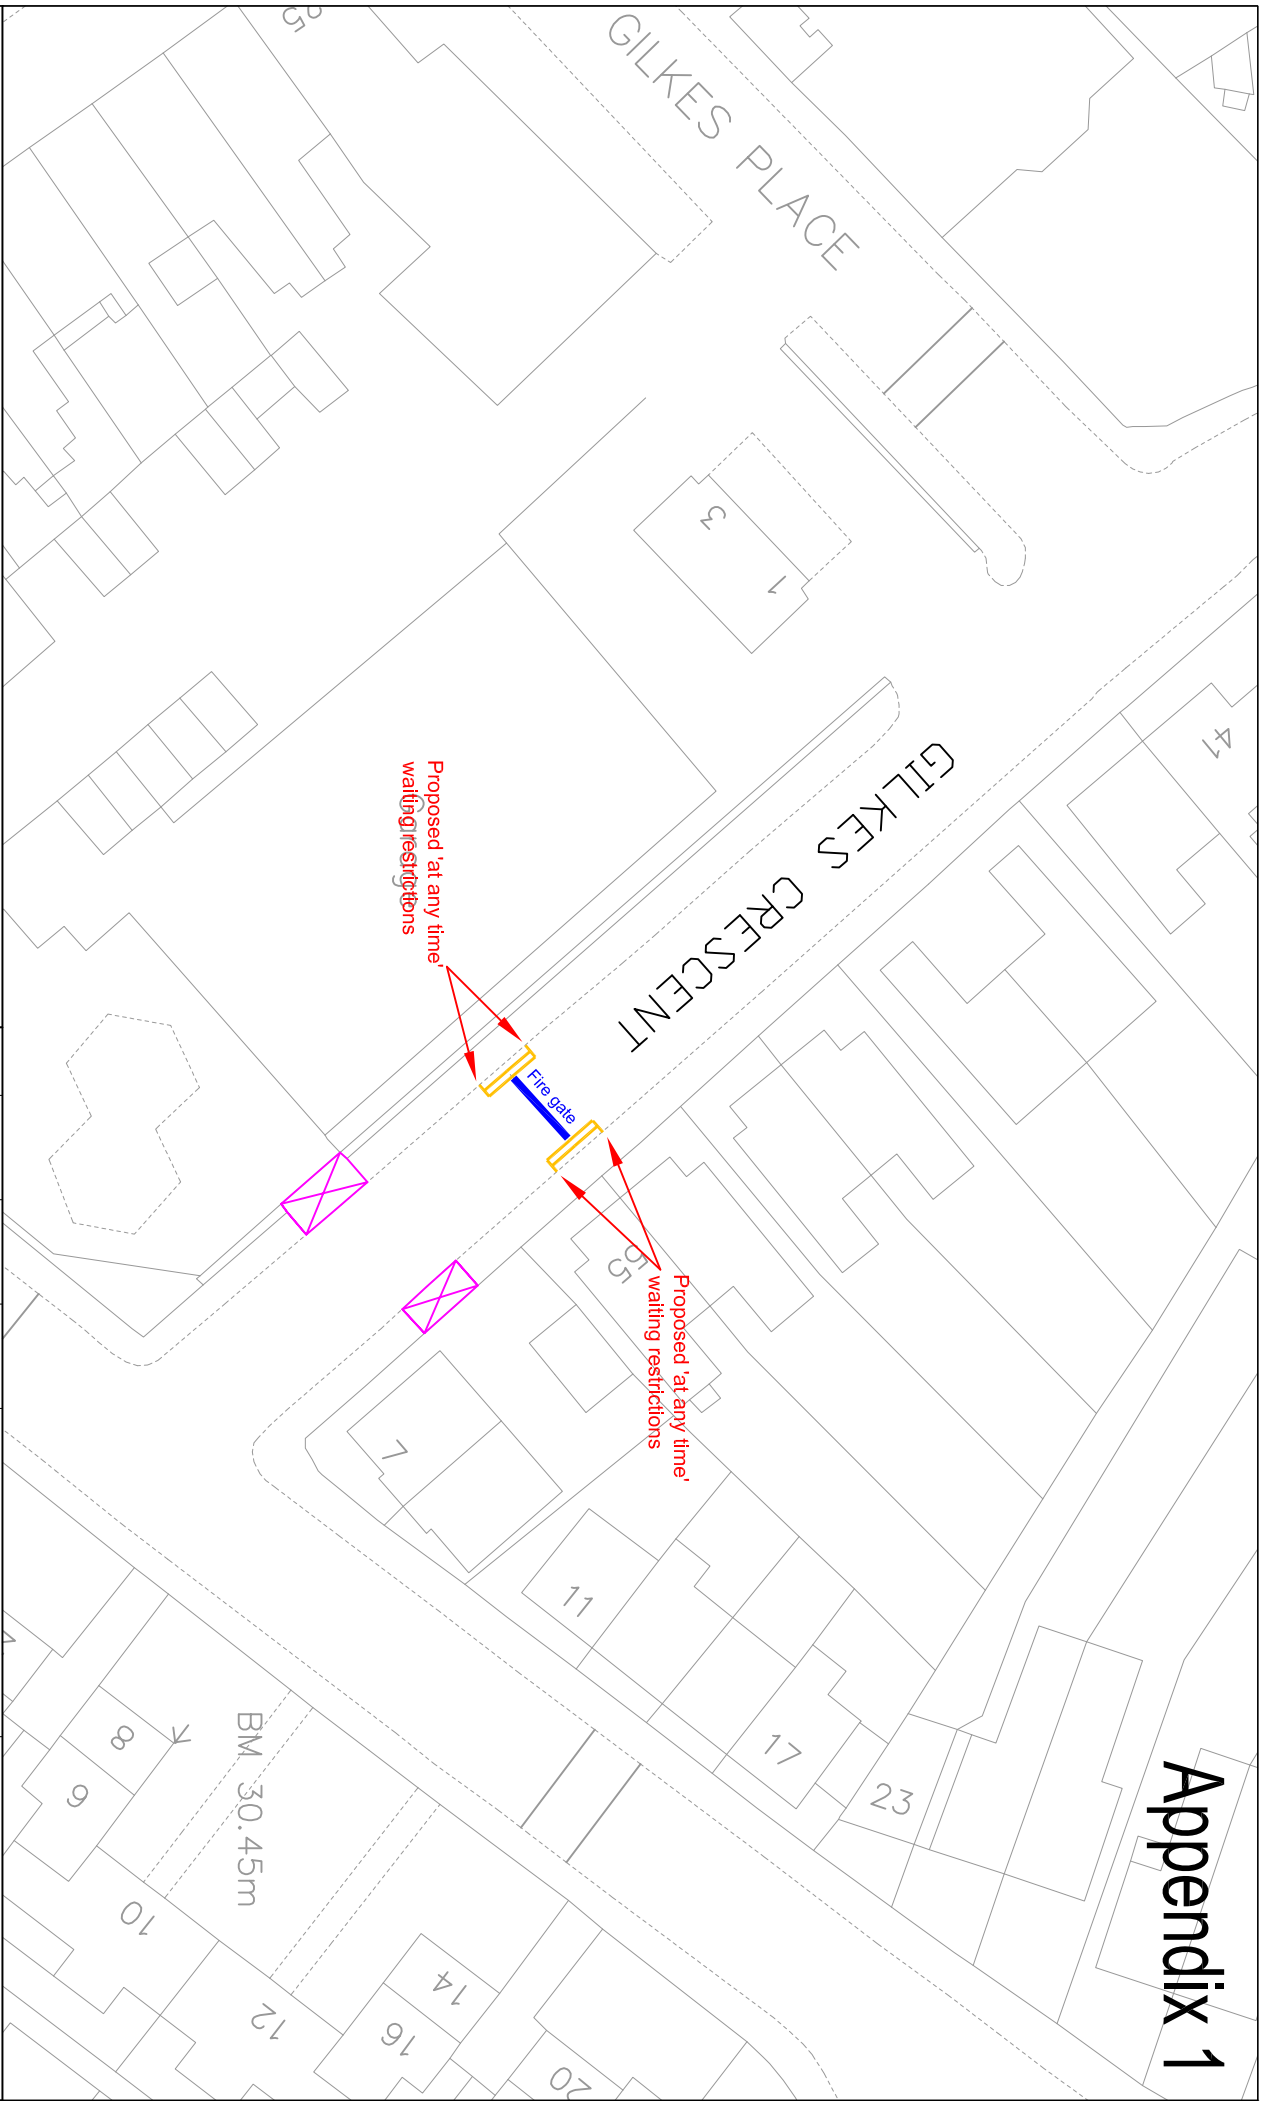

<p>KEY</p>  <p>Proposed 'at any time' waiting restrictions</p>	<p><small>*This map is reproduced from Ordnance Survey material under the terms of the Ordnance Survey Licence for the United Kingdom. © Crown copyright and may lead to prosecution or civil proceedings 100019441 (2006)*</small></p>			
	<p>DESIGNED BY PG DEC 08</p>	<p>CHECKED BY TW DEC 08</p>	<p>APPROVED BY TW DEC 08</p>	<p>Draft</p>
			<p>Issue</p>	
<p>PROJECT 080903_Hotspots</p>		 		
<p>TITLE Gilles Crescent</p>		<p>DRAMAING NUMBER 080903_004</p>		
<p>SCALE 1:500</p>				

Appendix 2

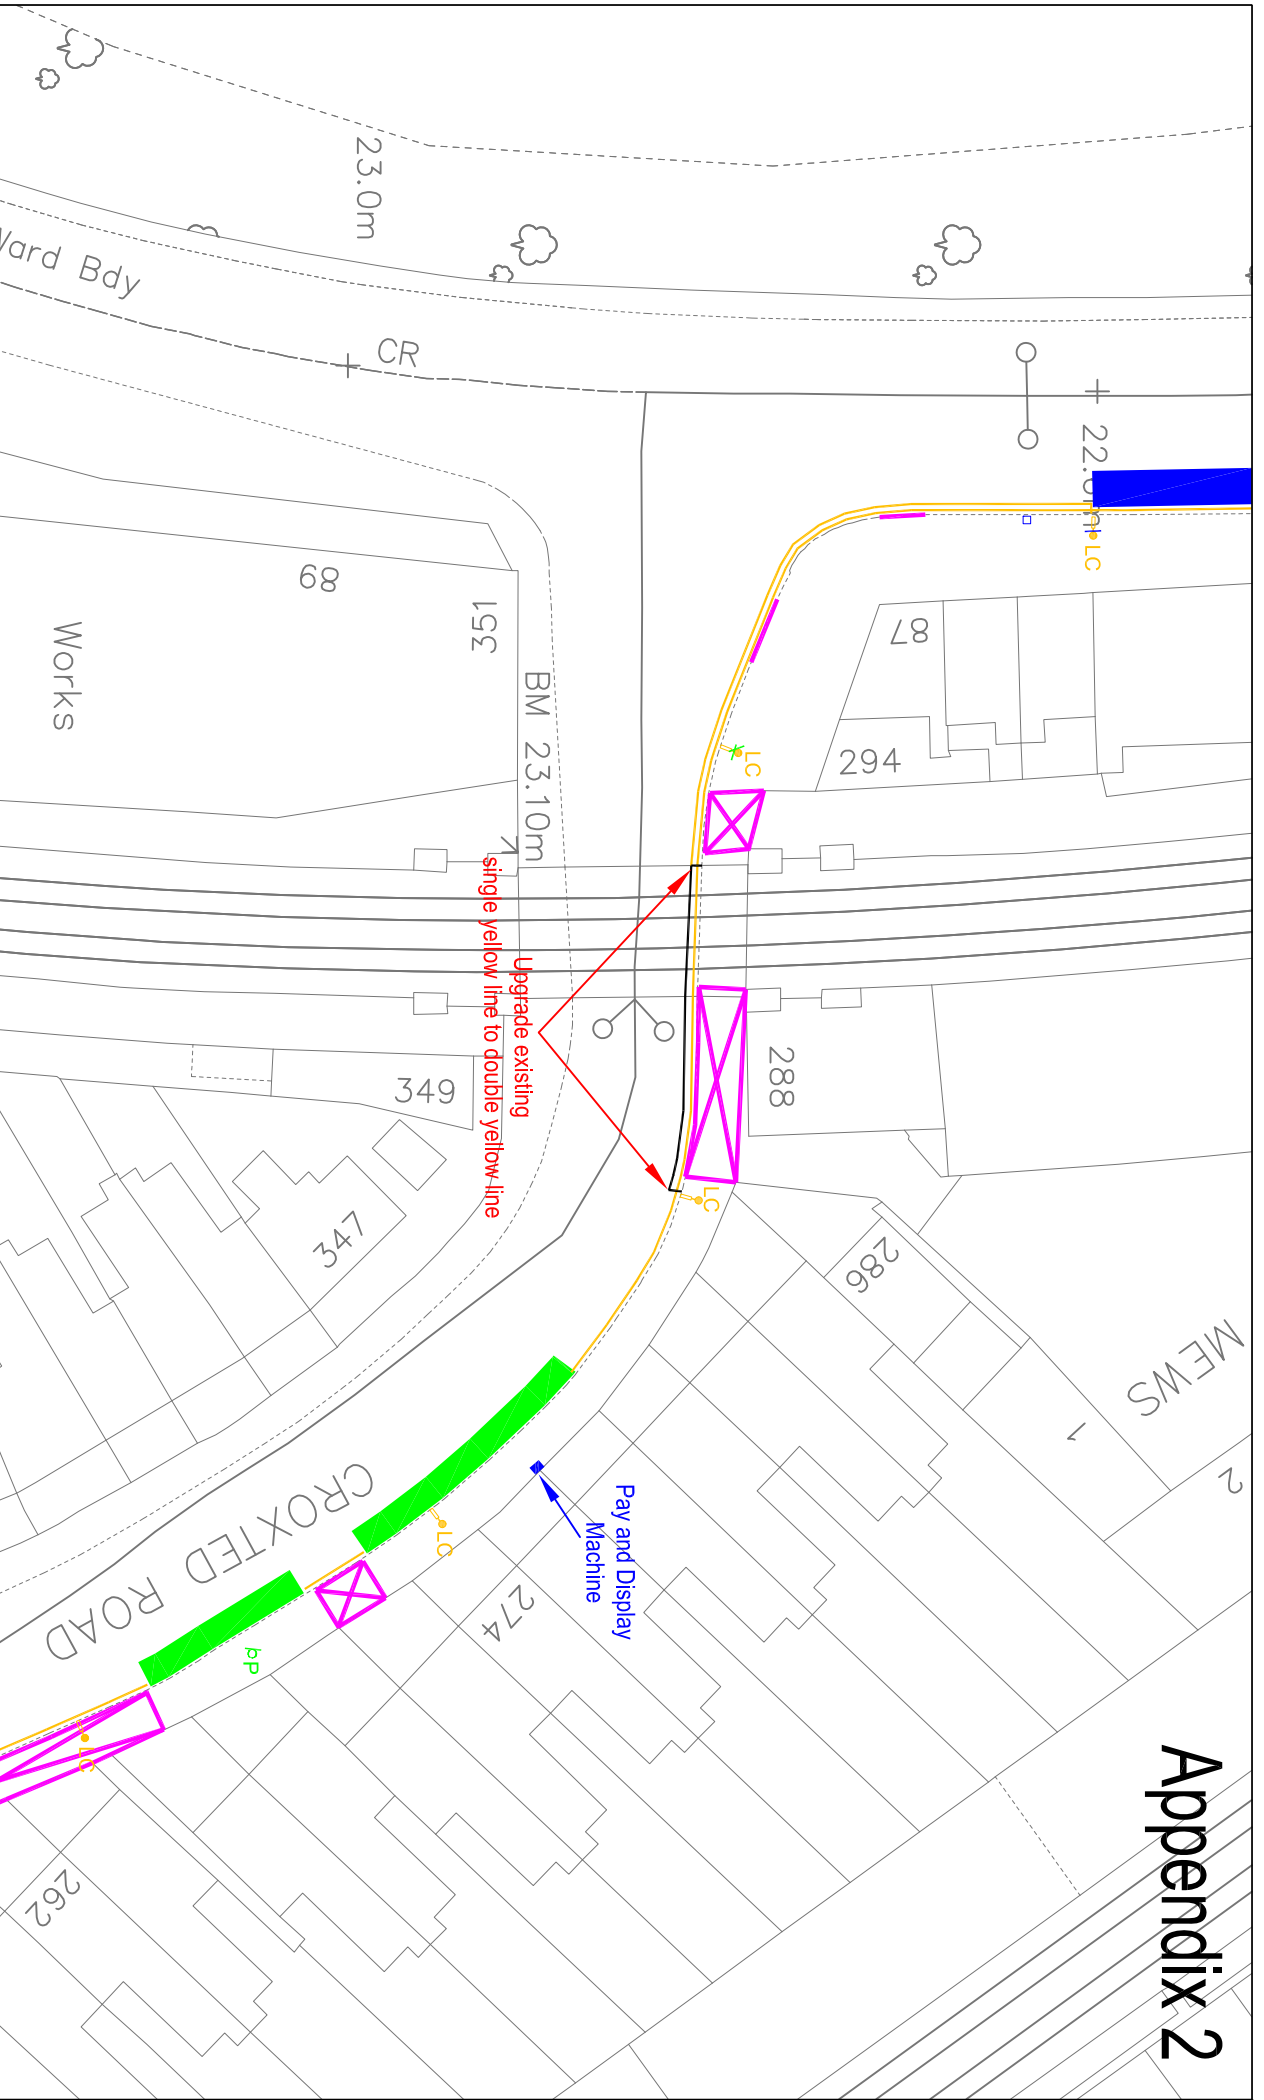

<p>KEY</p> <p>This map is reproduced from Ordnance Survey material with the permission of the Controller of Her Majesty's Stationery Office. Crown copyright and may lead to prosecution or civil proceedings 100019441 (2008).</p>	<p>REVISION</p> <p>A</p>	<p>DESIGNED BY</p> <p>PG - 1008</p>	<p>CHECKED BY</p> <p>MH - 1008</p>	<p>APPROVED BY</p> <p>TW - 1008</p>	<p>PROJECT</p> <p>08-09 Hotspots</p>
	<p>Network Development Planning and Network Management Environment and Housing 151-153 Watlington Road London, SE17 1RY</p>	<p>Draft</p>	<p>Issue</p>	<p>Issue</p>	
					<p>DRAWING NUMBER</p> <p>0809_Q3_015</p>
					<p>SCALE</p> <p>1:500</p>

