


# 82-86 Queen's Road, SE15

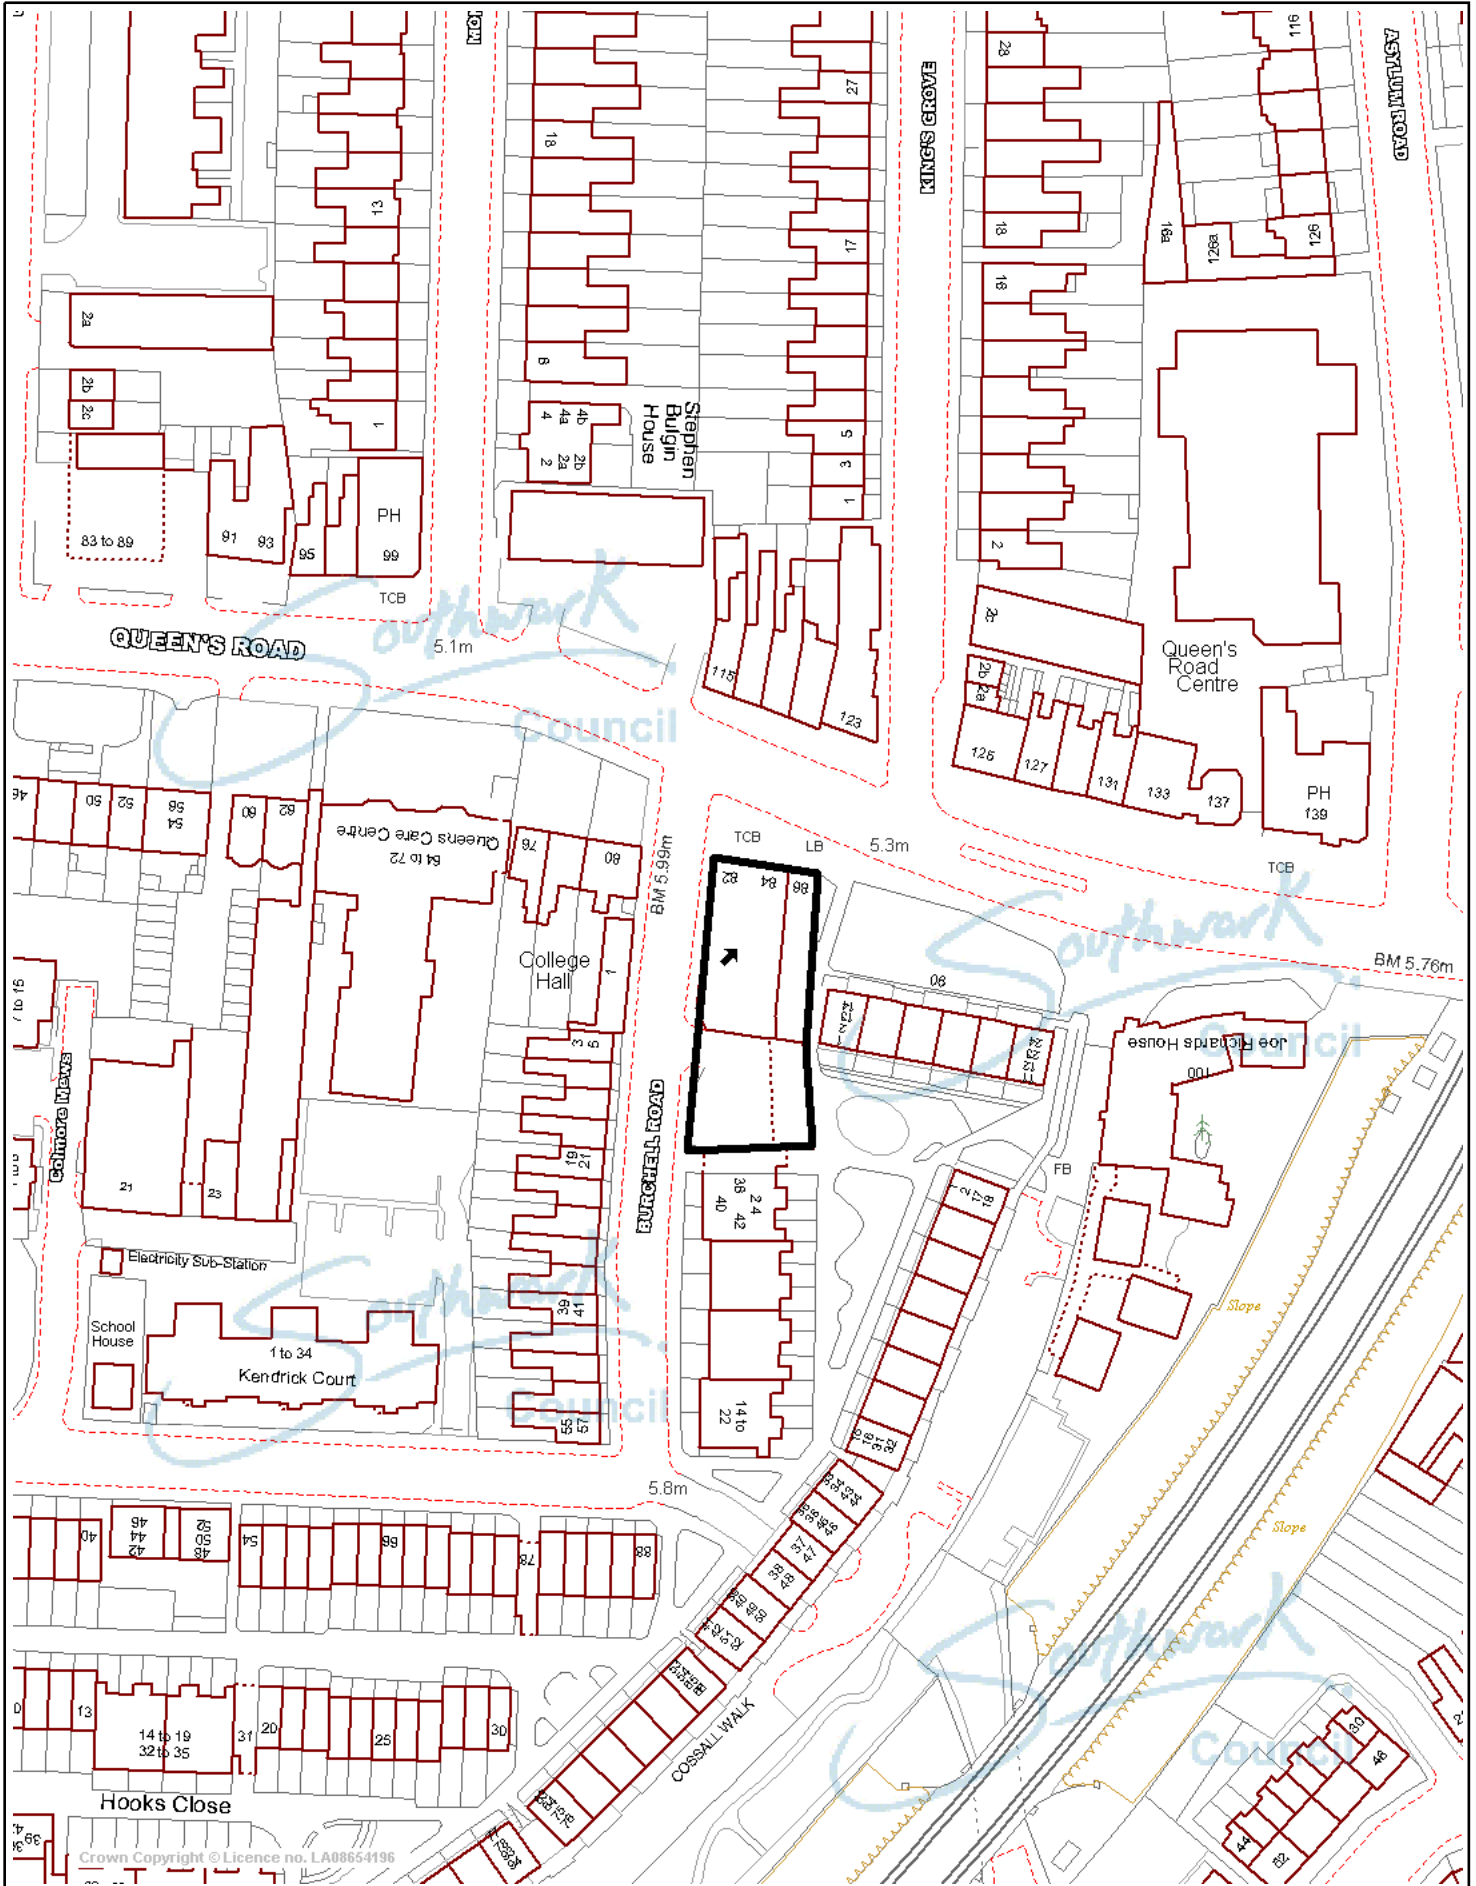

Crown Copyright © Licence no. LA08654196



The Site plan supplied by London Borough of Southwark for planning and building control purposes only

© Crown Copyright. All rights reserved. London Borough of Southwark. OS Licence LA08654196. 2003.



Scale 1/1250  
Date 23/3/2004

Southwark Council