


# Grange School, Webb Road

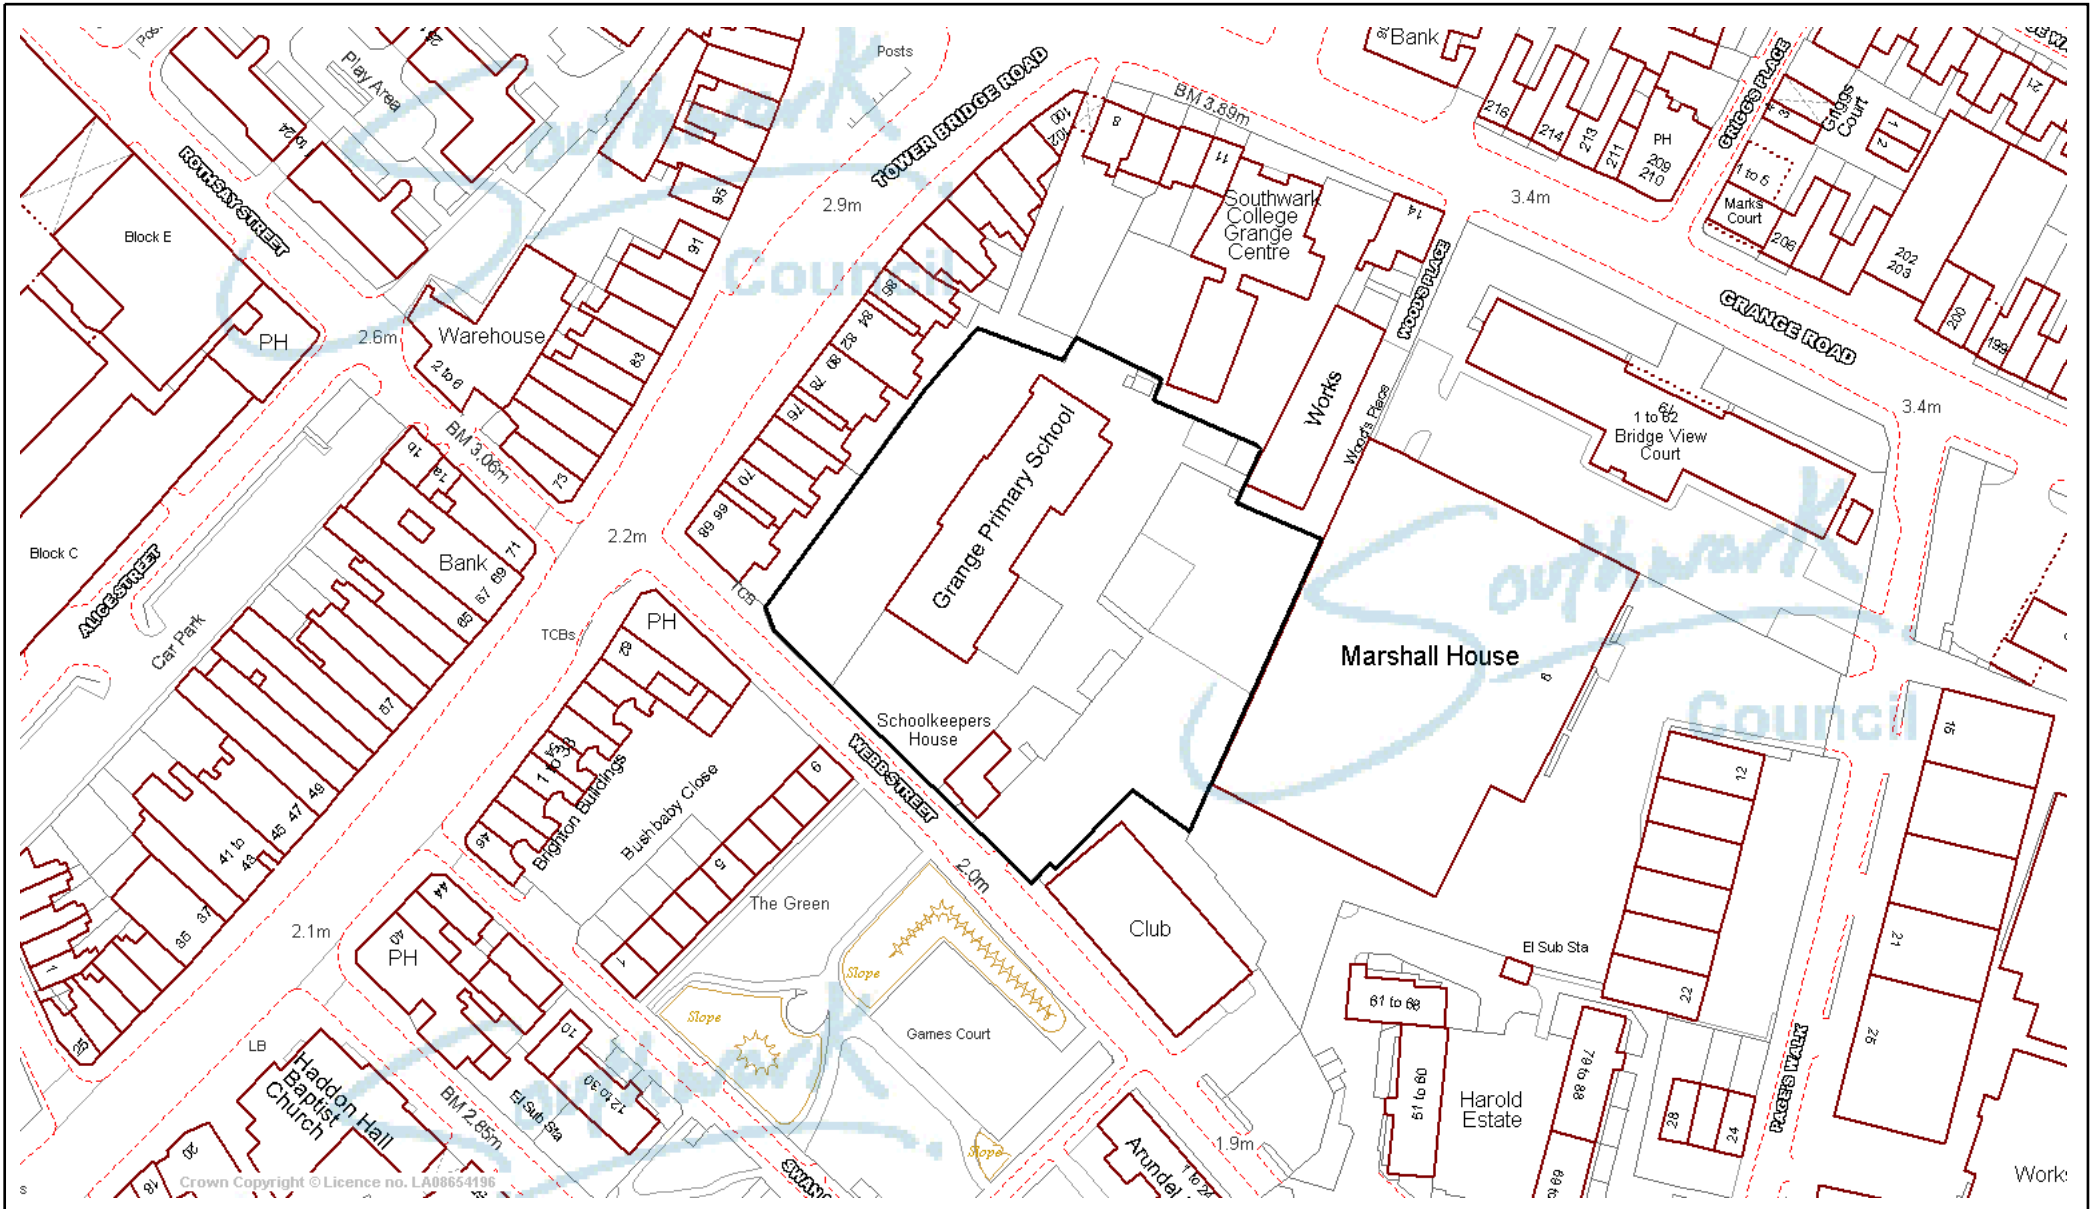

© Crown Copyright All rights reserved.  
 London Borough Of Southwark.  
 License LA08654196 2003



Claire Cook  
 Scale 1/1250  
 Date 23/4/2004

**Southwark  
 Council**