


122=124 Spa Road

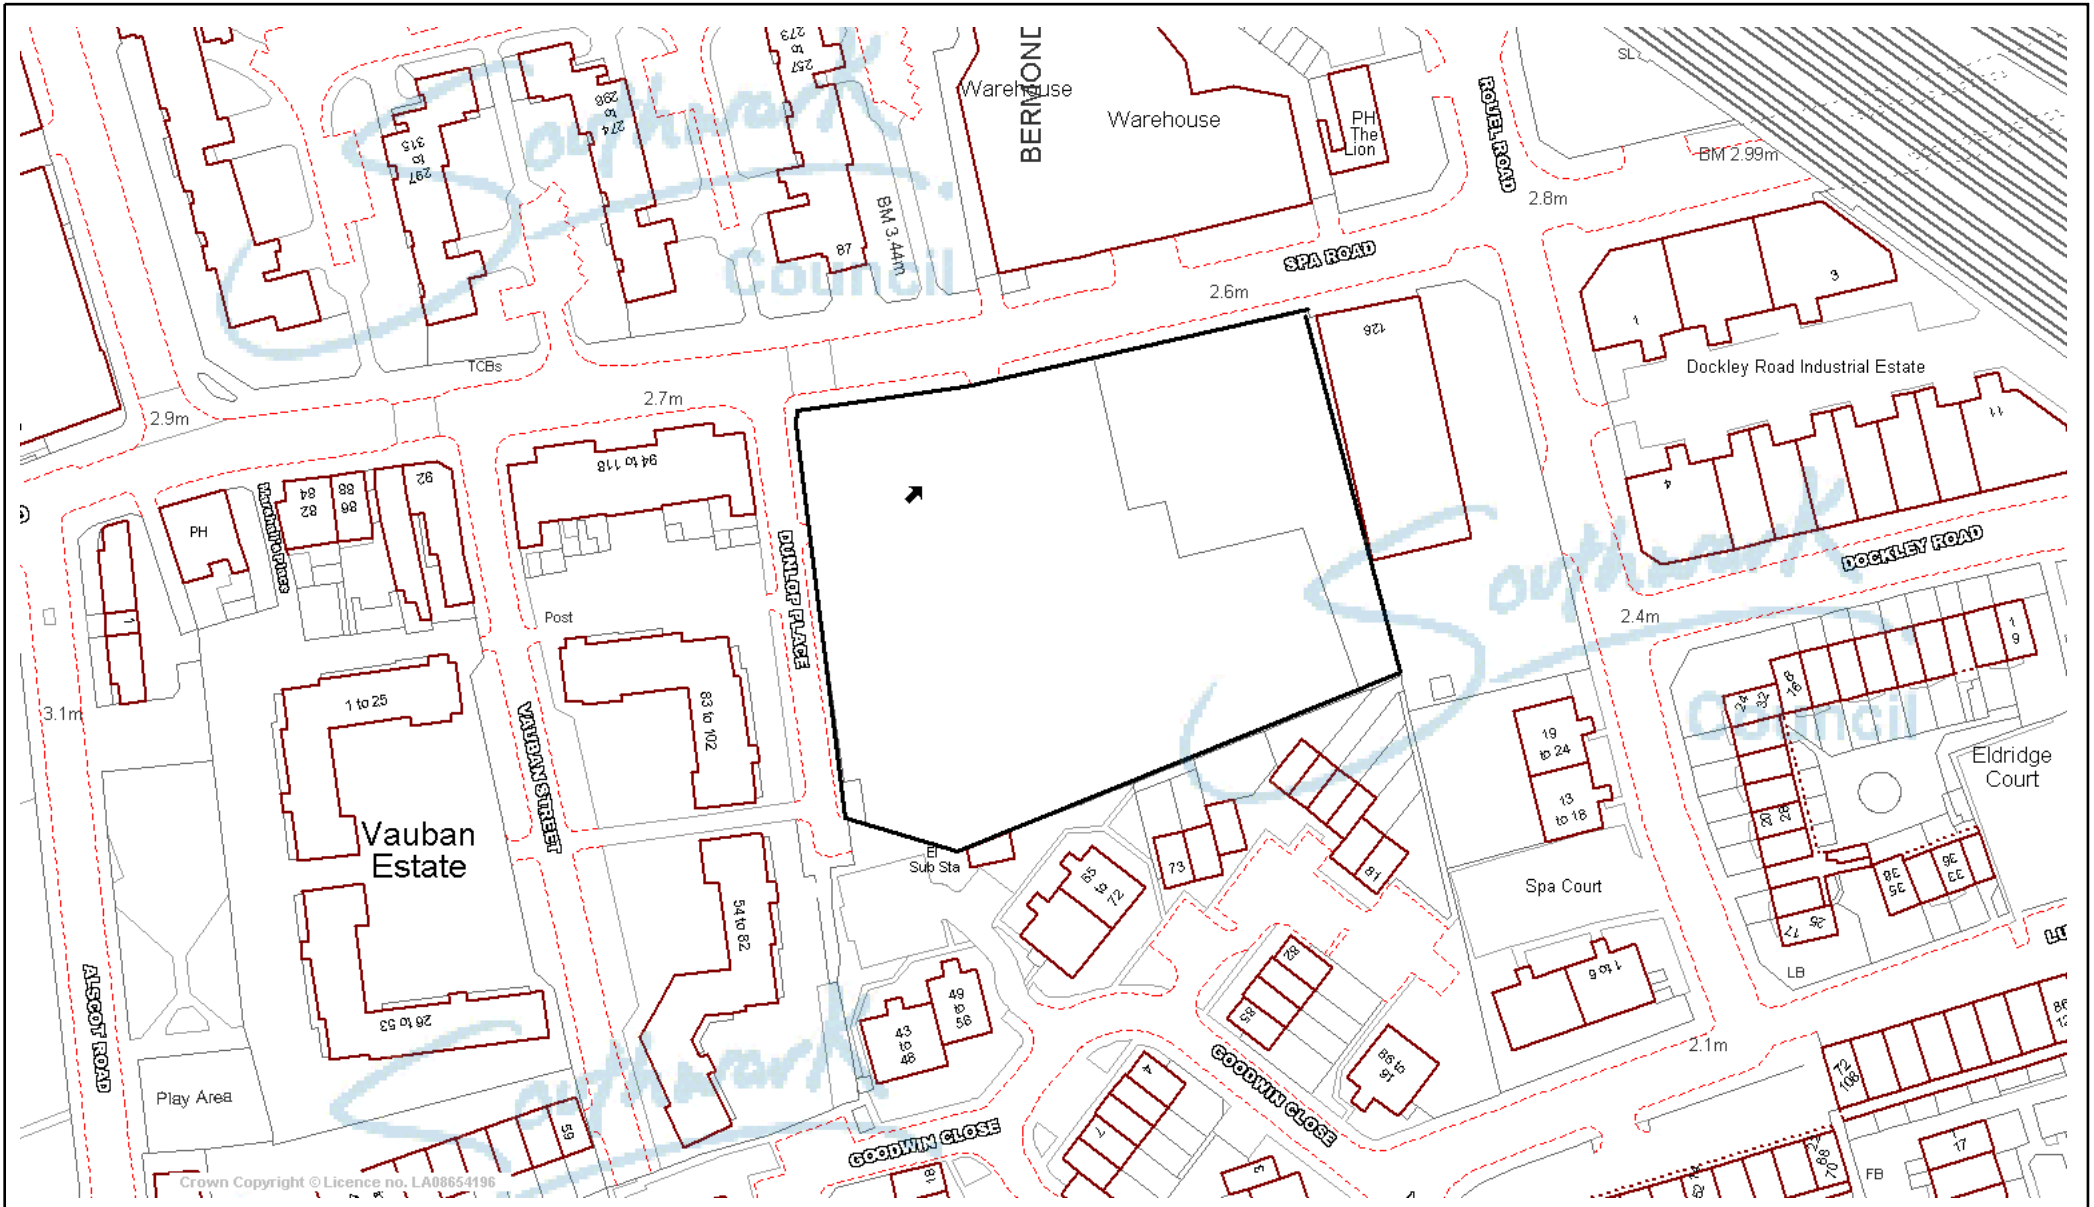

Crown Copyright © Licence no. LA08654196



© Crown Copyright All rights reserved.
London Borough Of Southwark.
License LA08654196 2003



Claire Cook
Scale 1/1250
Date 22/4/2004

**Southwark
Council**