


# 56 Southwark Bridge Road, SE1

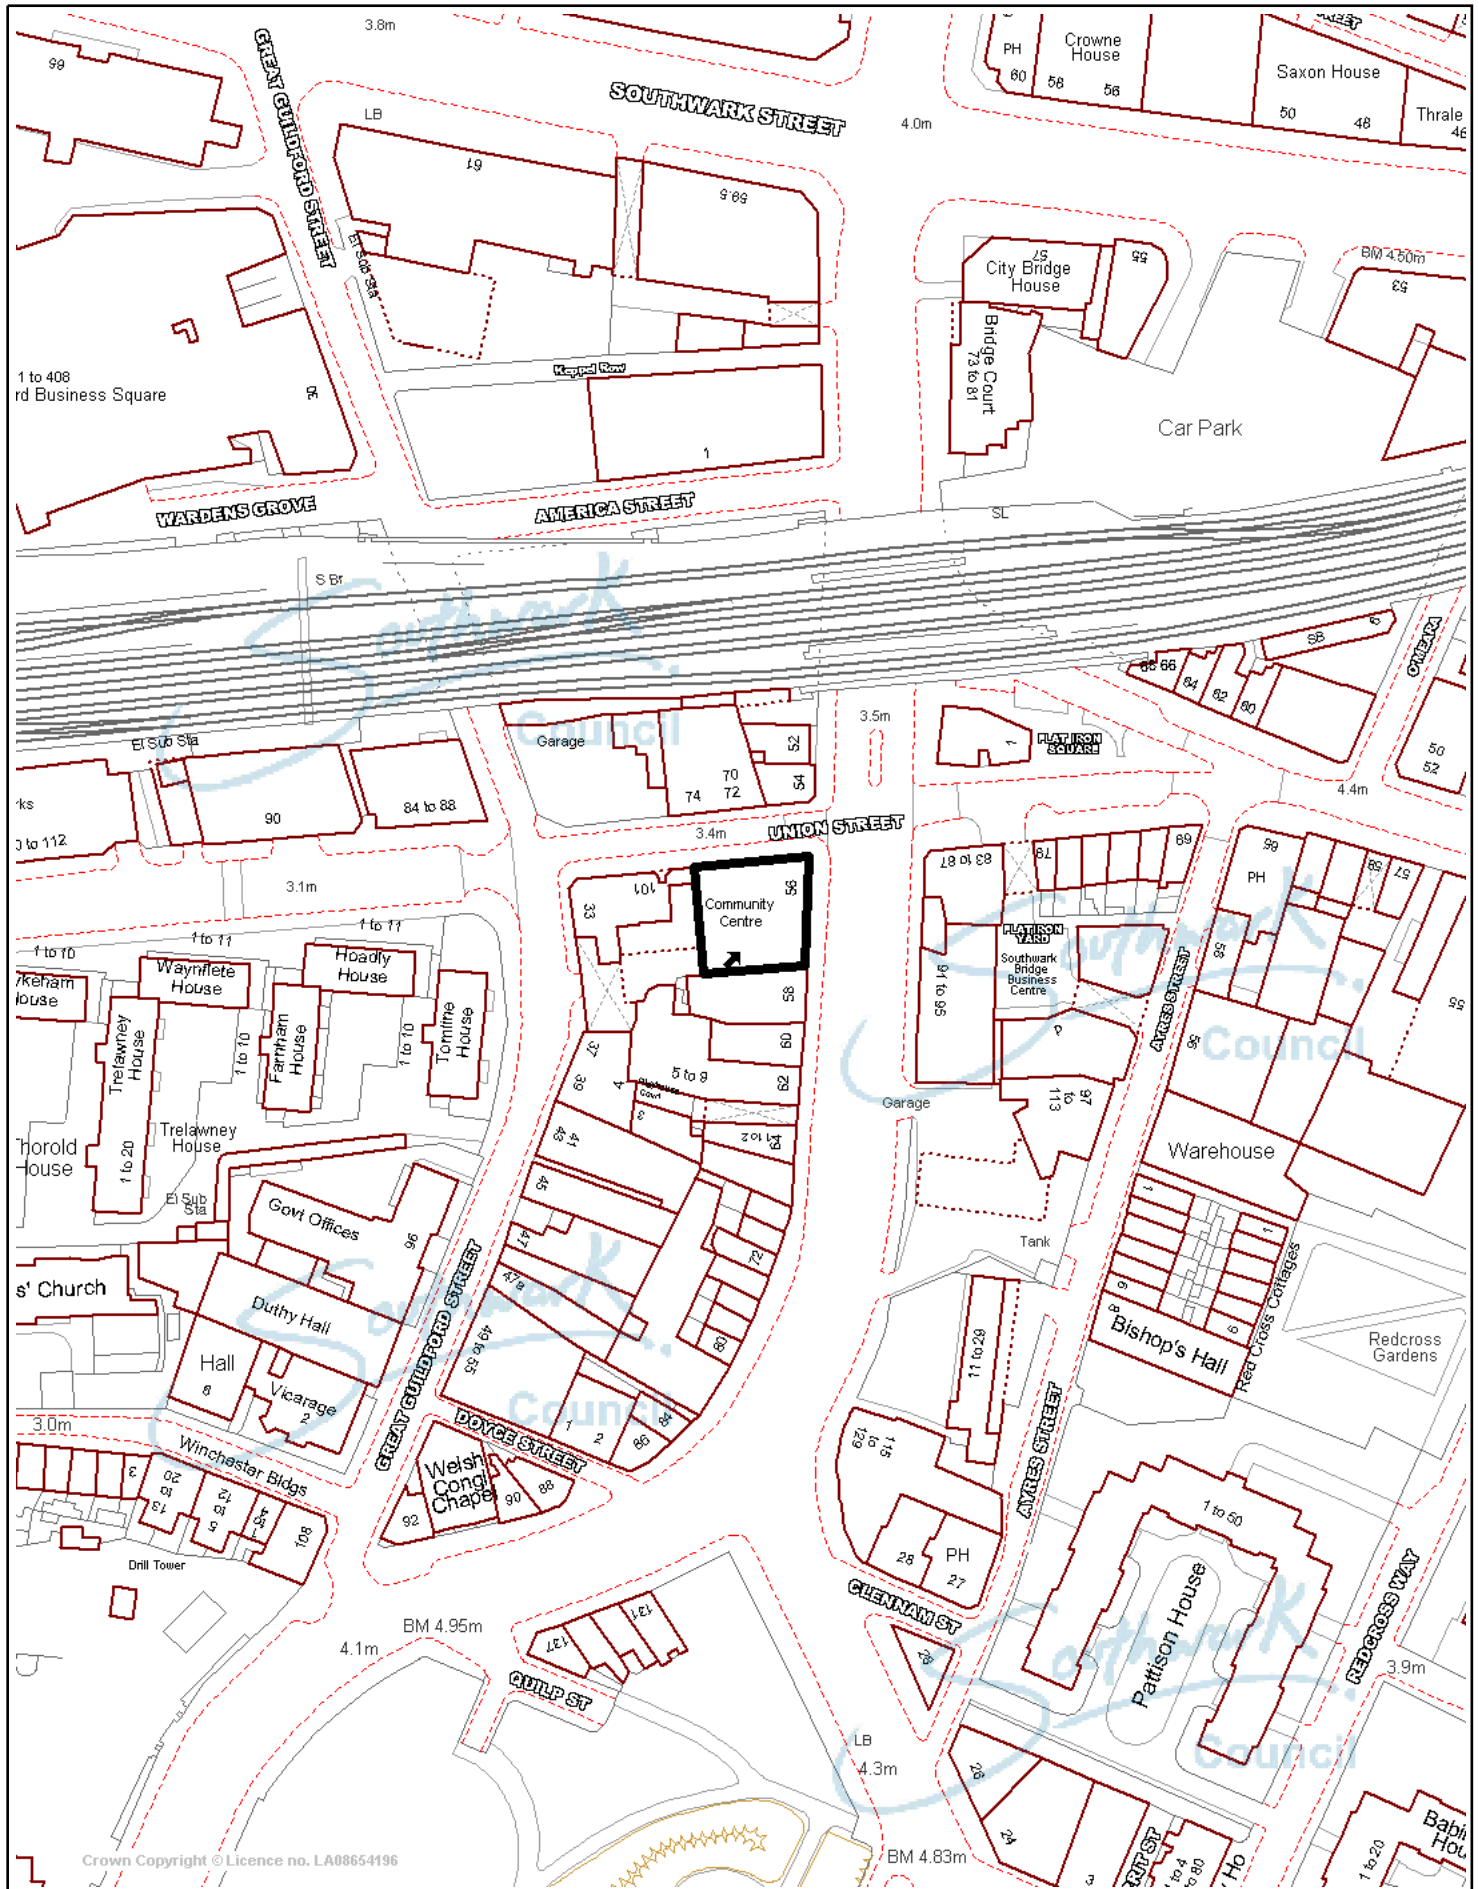

Crown Copyright © Licence no. LA08654196



© Crown Copyright. All rights reserved.  
 London Borough of Southwark.  
 OS Licence LA08654196. 2003.



Scale 1/1250  
 Date 26/4/2004

Southwark Council