


82-96 Old Kent Road

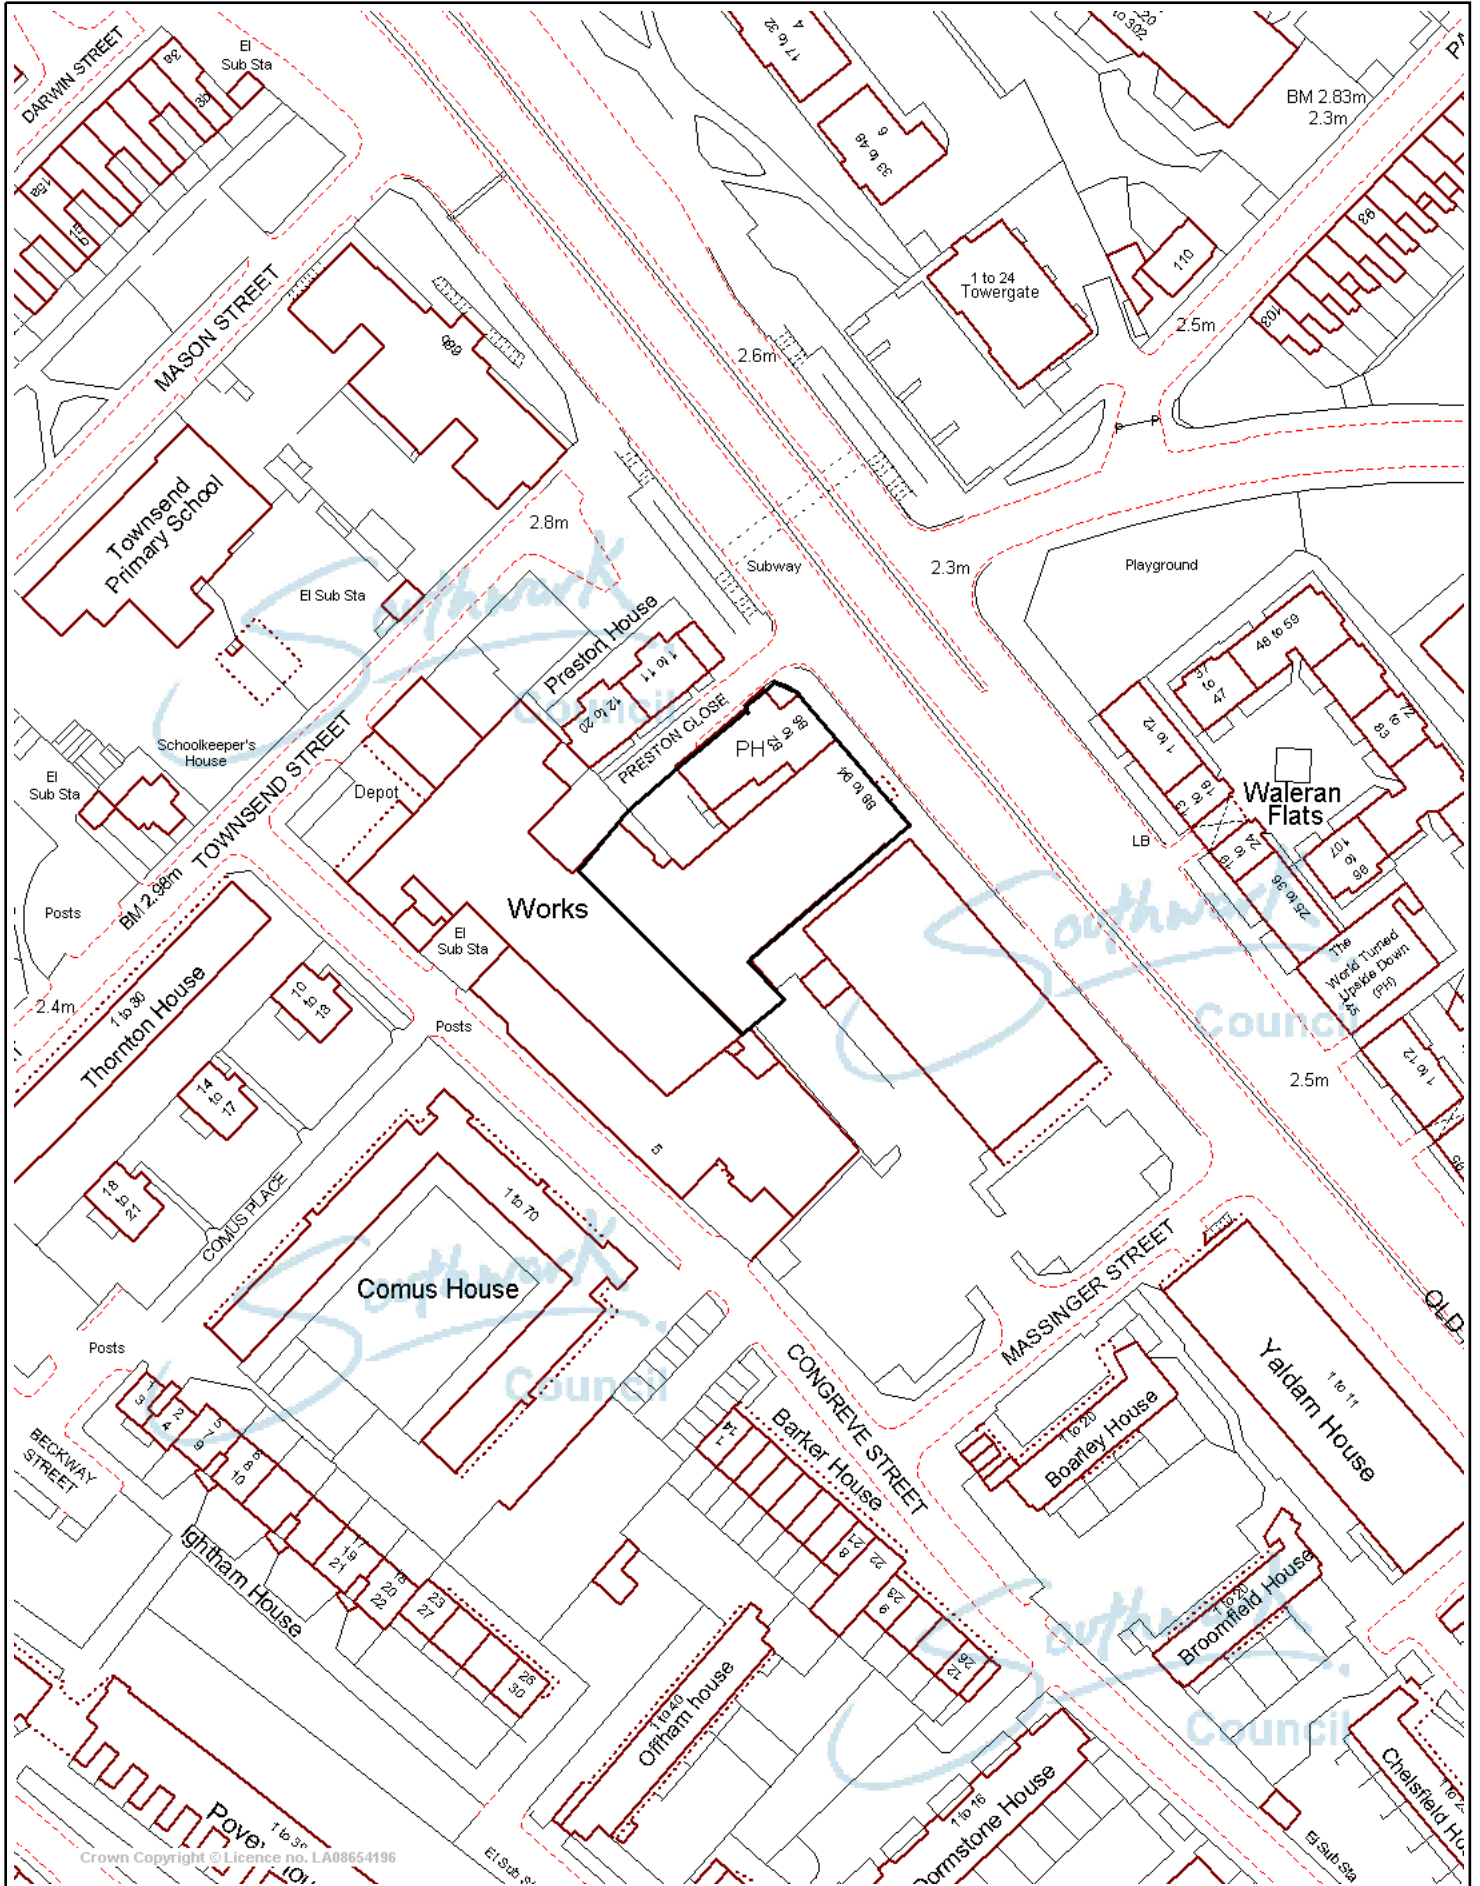

Crown Copyright © Licence no. LA08654196



© Crown Copyright. All rights reserved.
London Borough of Southwark.
OS Licence LA08654196. 2003.



Scale 1/1250
Date 27/5/2004

Southwark
Council