


Area 8A Chandler Way

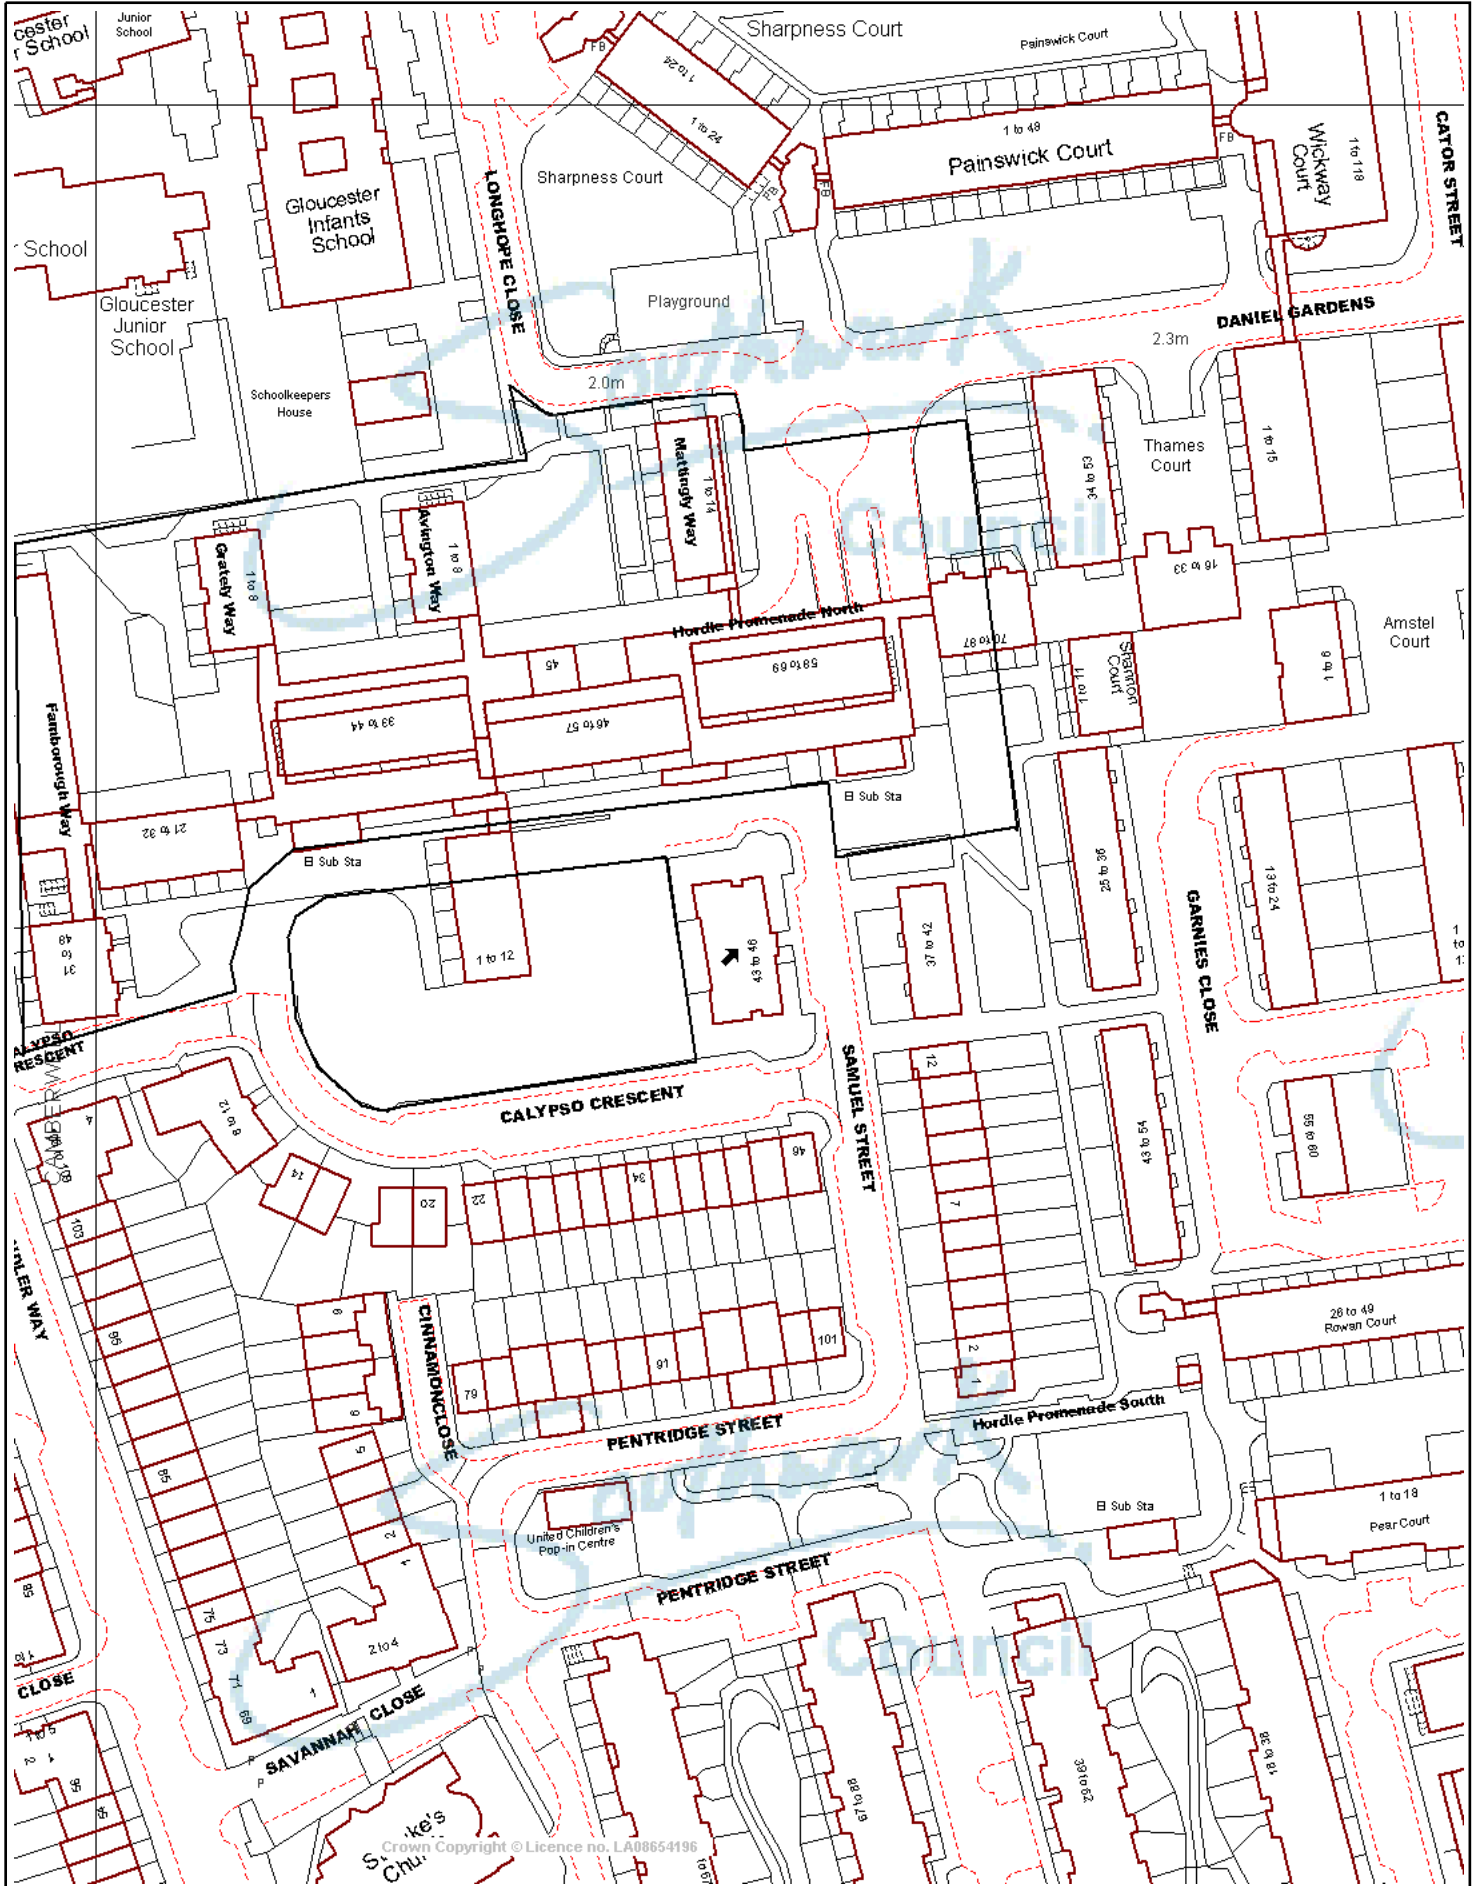

© Crown Copyright. All rights reserved.
 London Borough of Southwark.
 OS Licence LA08654196. 2003.

This site plan supplied by the London Borough
 of Southwark is for Planning and Building Control
 purposes only.



Scale 1/1305
 Date 16/7/2004

Southwark
 Council

