


# 1-3 Congreve Street and 6-11 Townsend Street

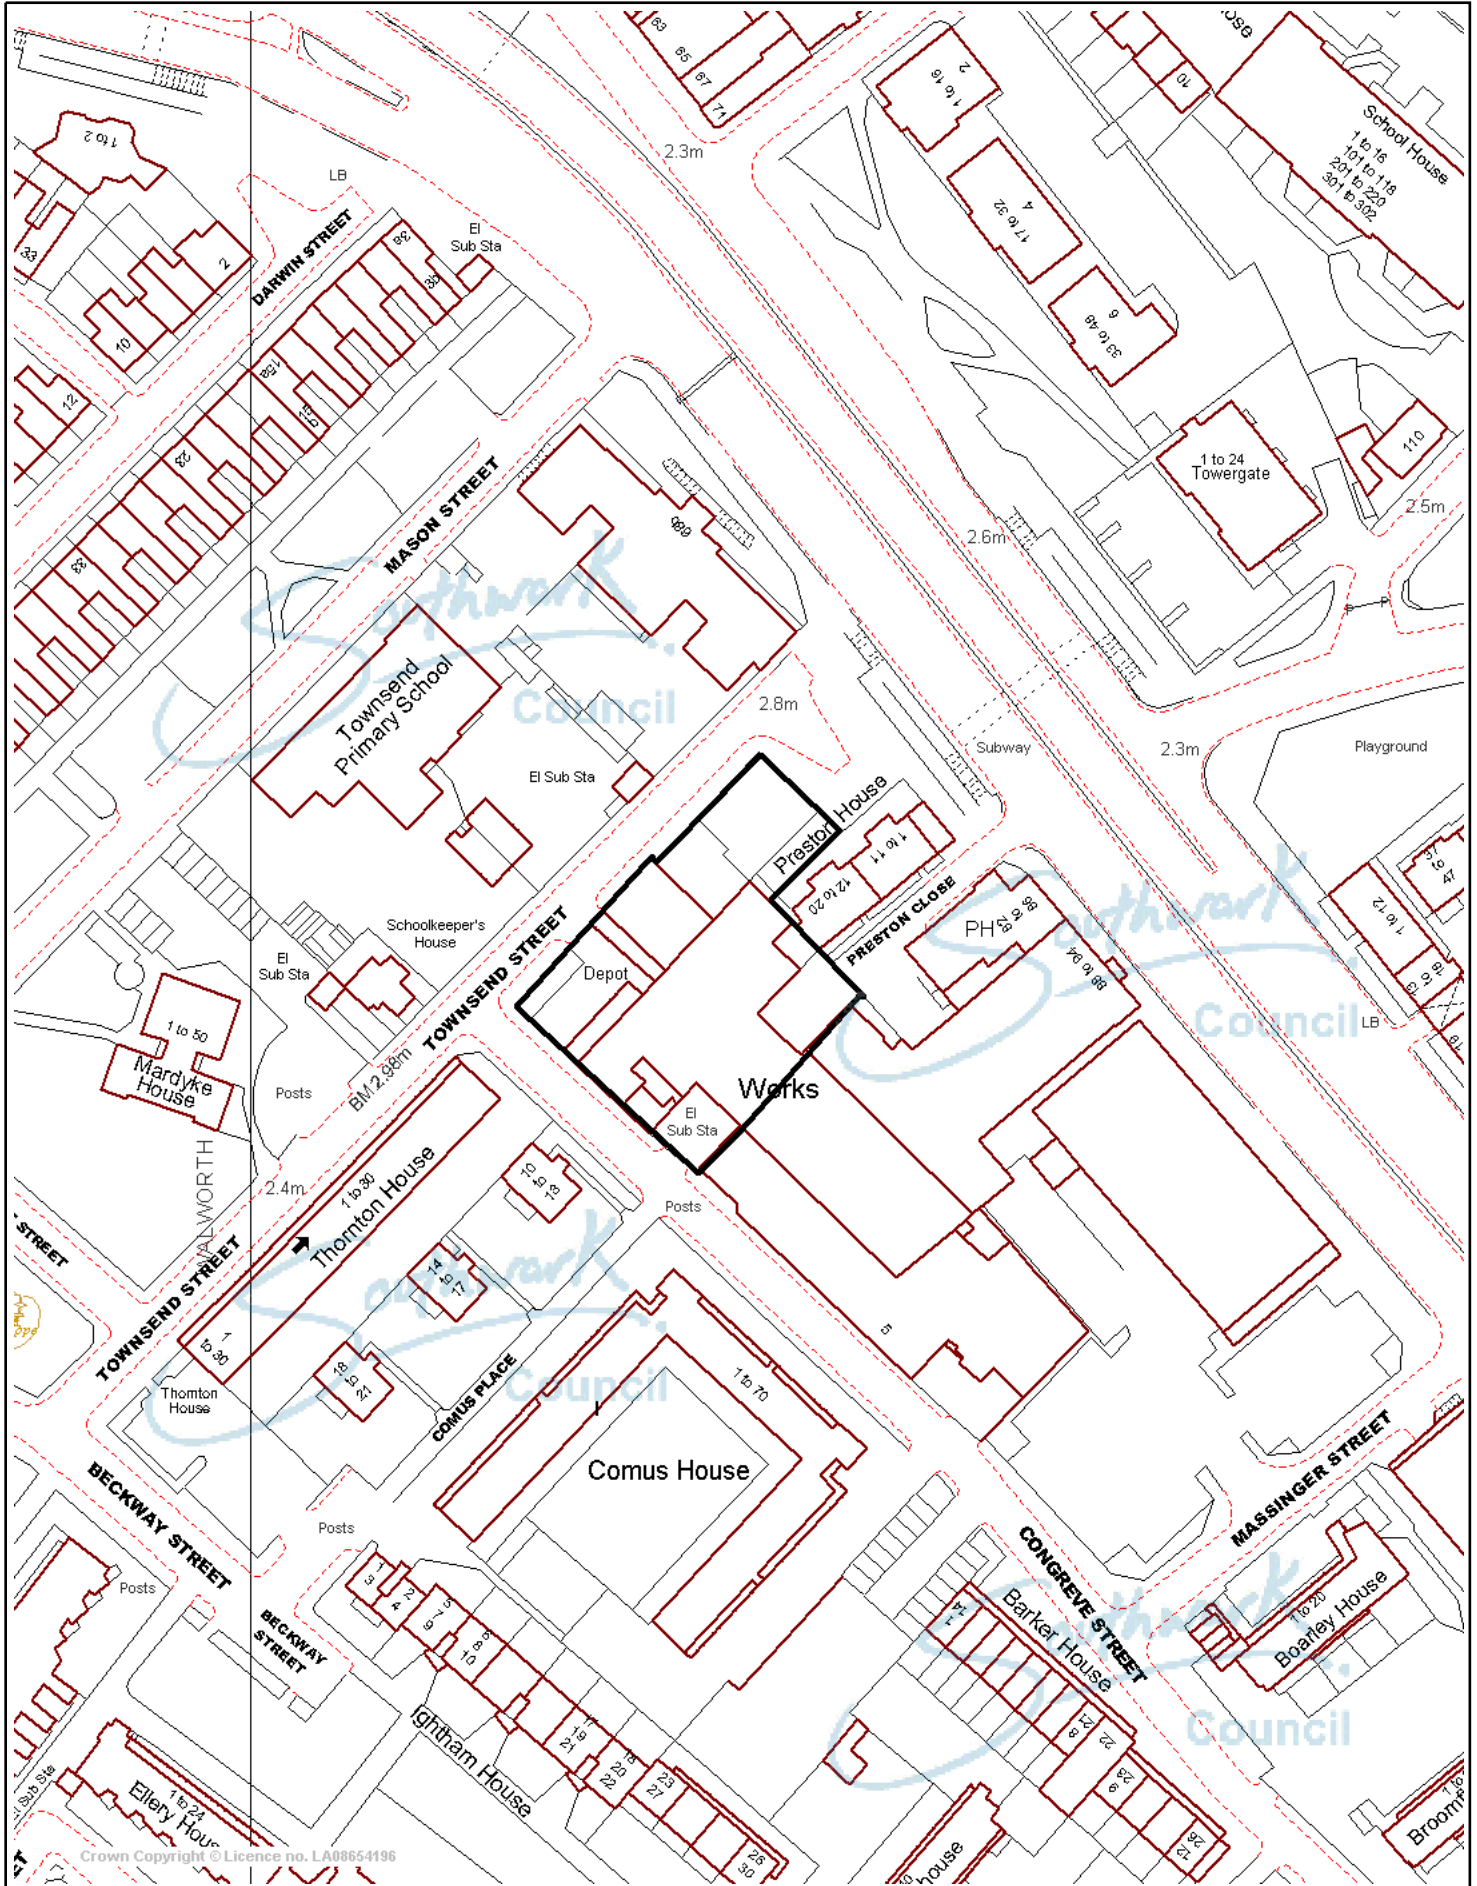

Crown Copyright © Licence no. LA08654196



© Crown Copyright. All rights reserved.  
London Borough of Southwark.  
OS Licence LA08654196. 2003.



cms  
Scale 1/1250  
Date 16/7/2004

Southwark  
Council