


92 Webber Street

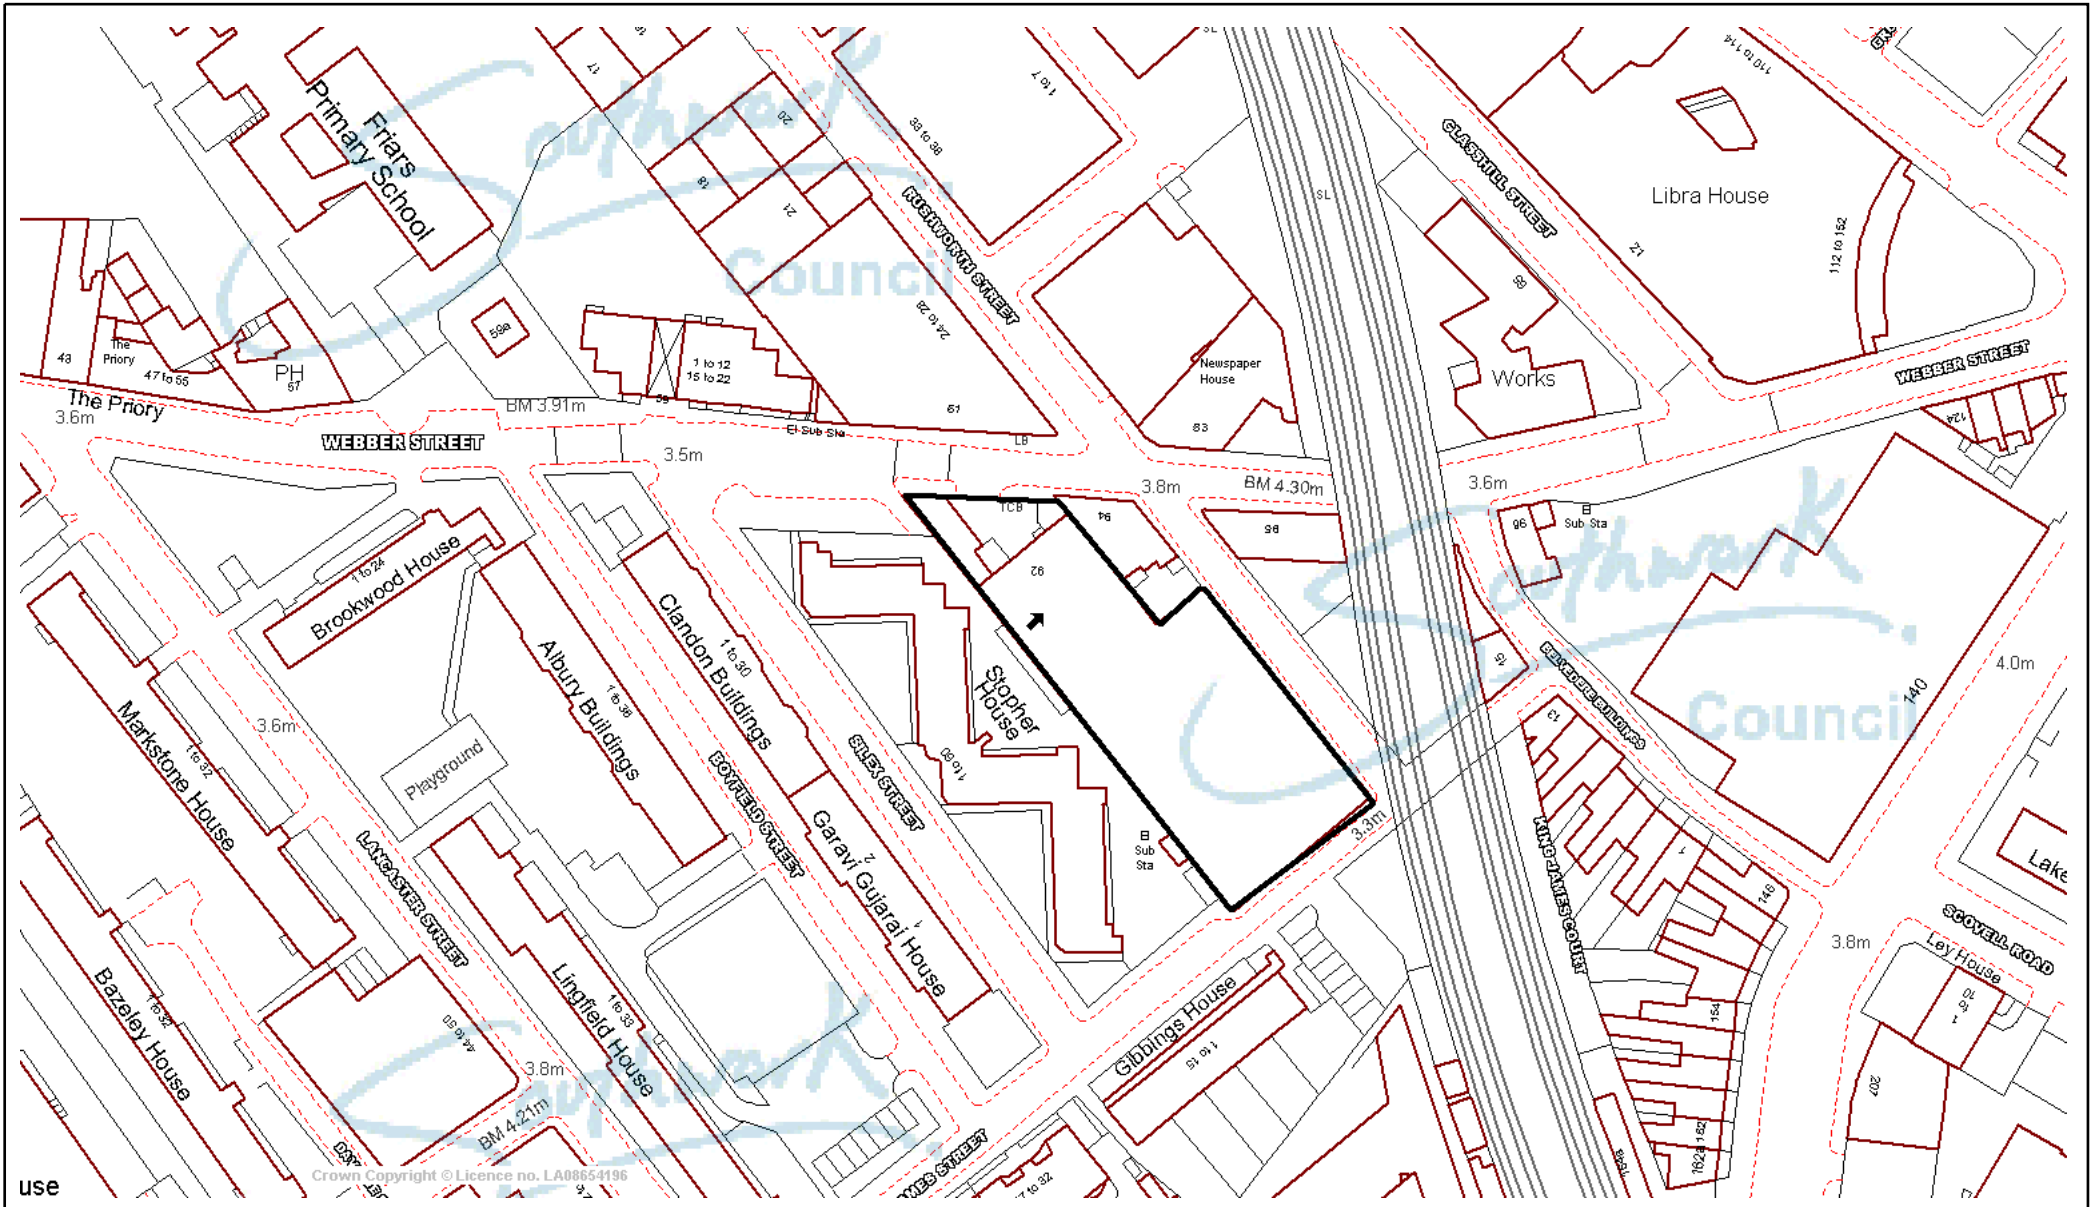

Crown Copyright © Licence no. LA08654196



© Crown Copyright All rights reserved.
London Borough Of Southwark.
License LA08654196 2003

This site plan supplied by the
London Borough of Southwark
is for Planning and Building Control
purposes only.



Claire Cook
Scale 1/1250
Date 7/10/2004

**Southwark
Council**