


The Albrighton Centre

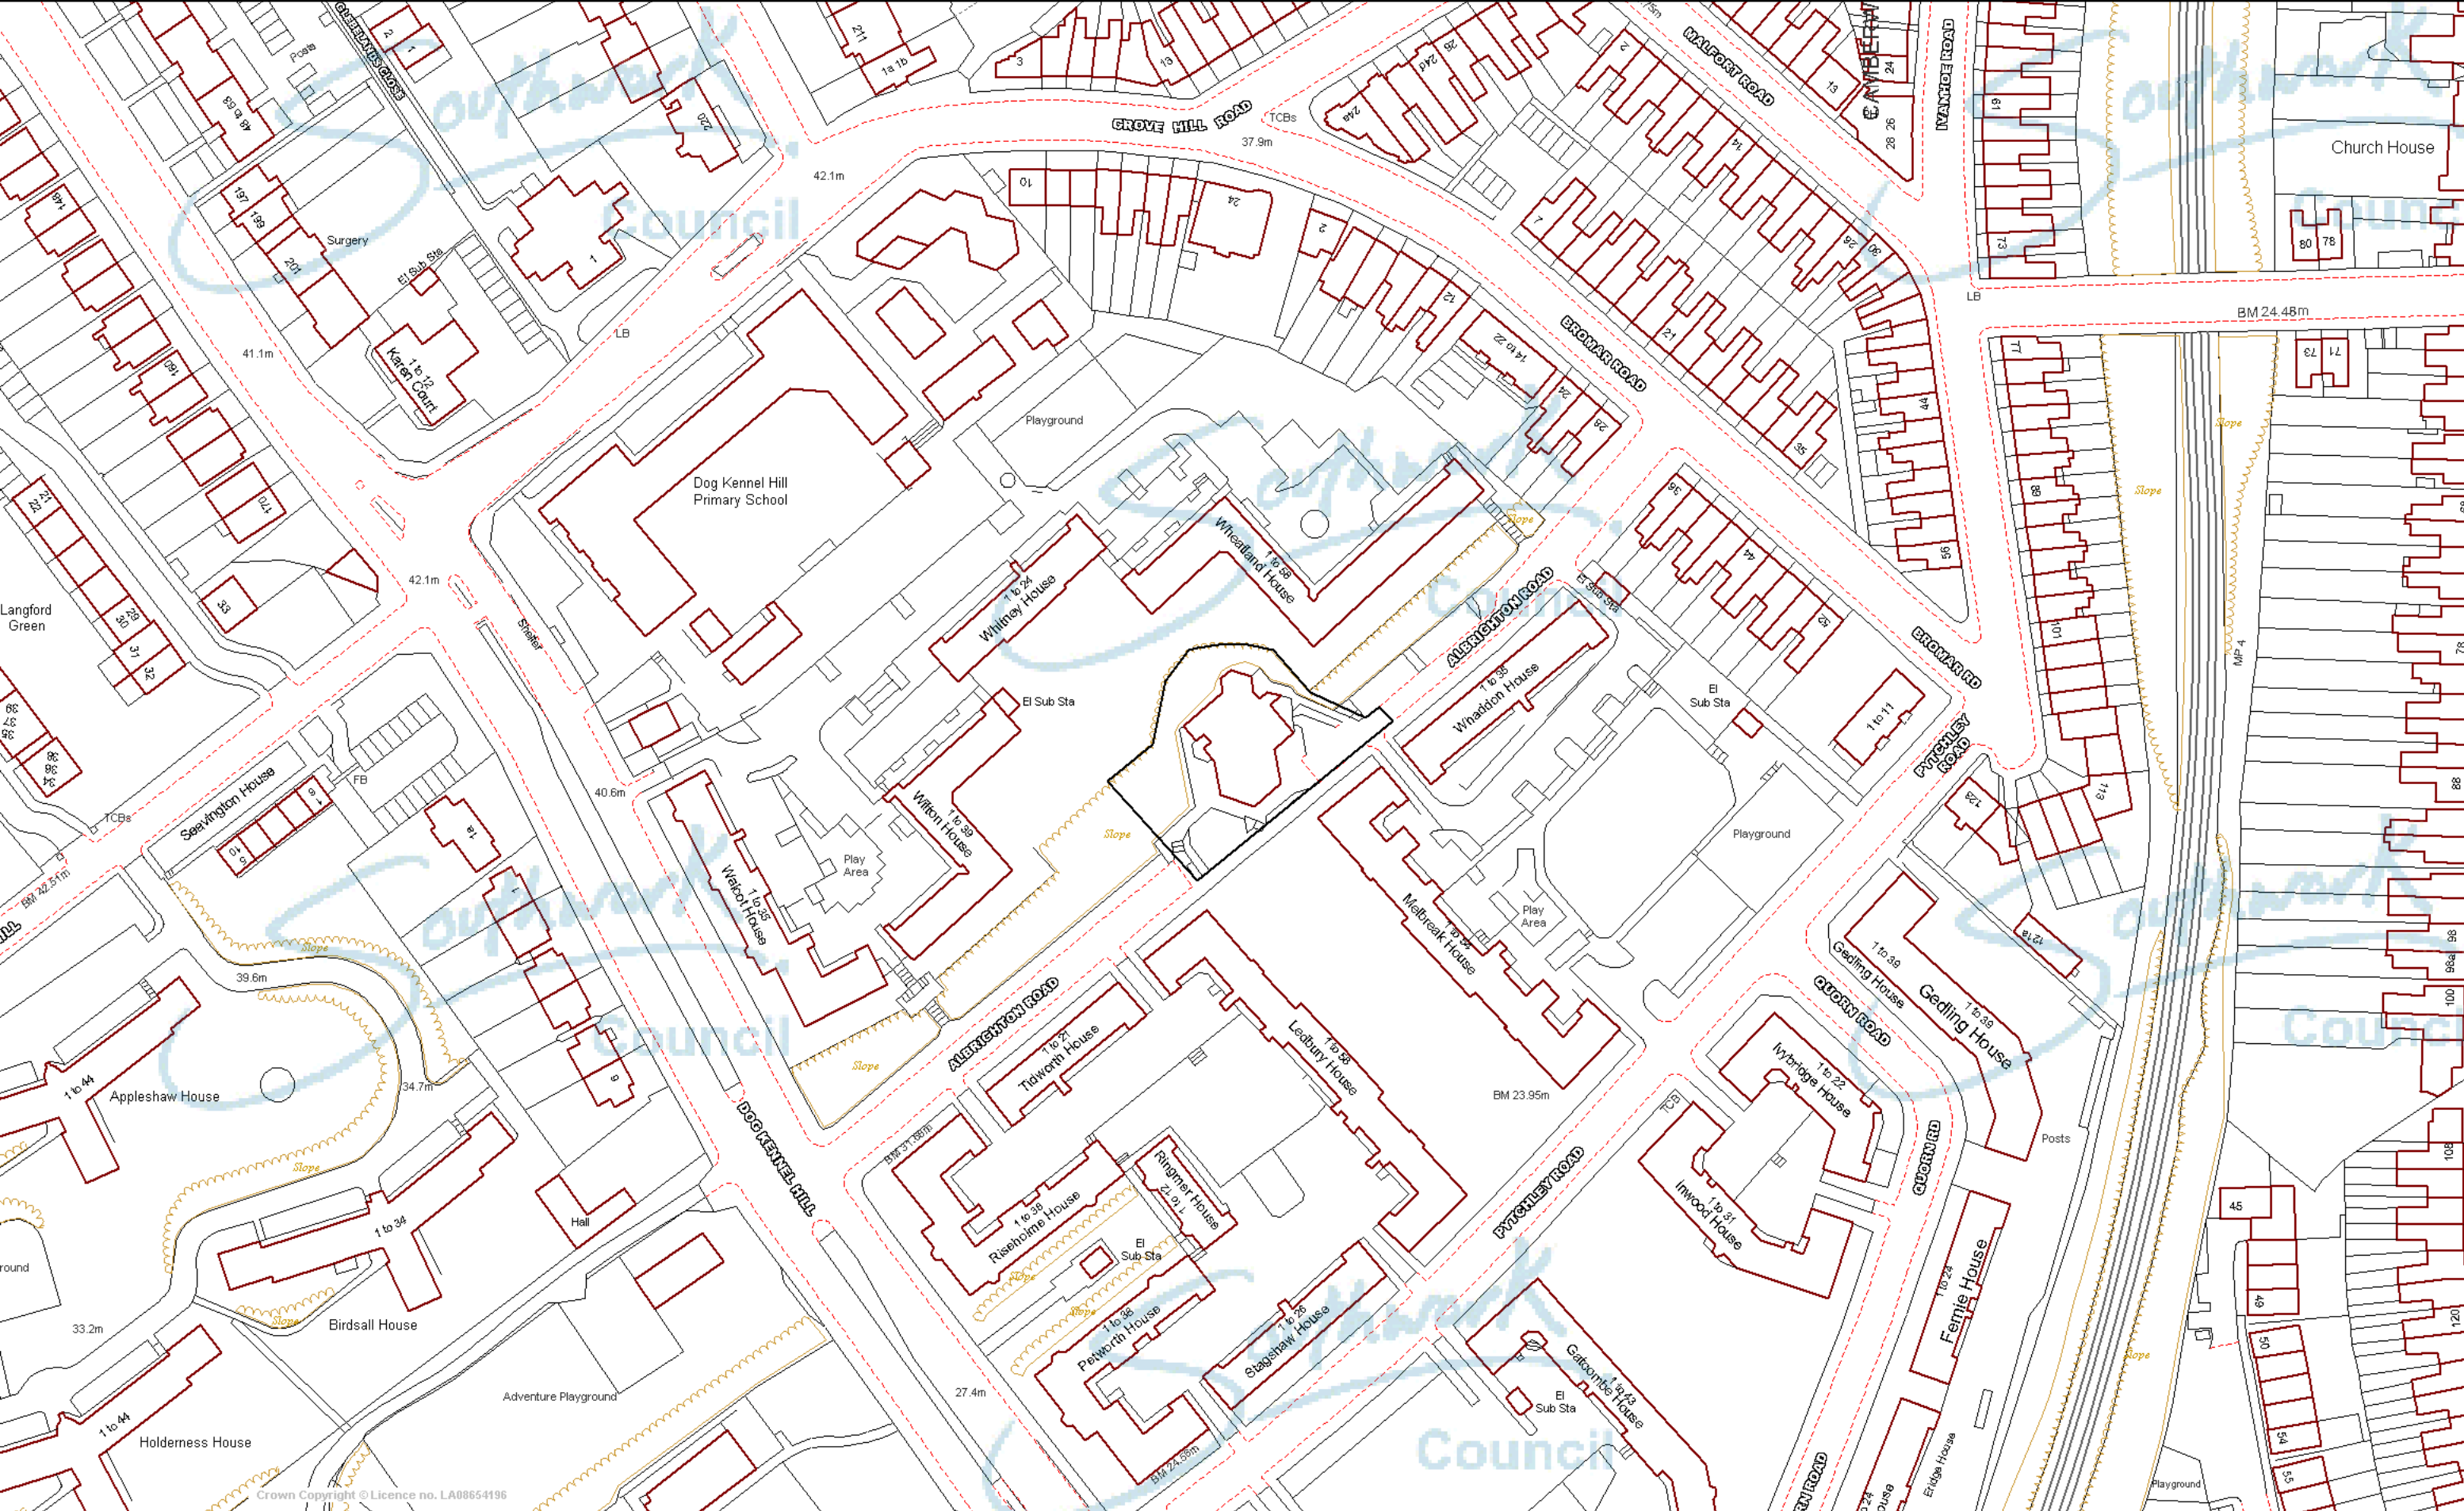

© Crown Copyright All rights reserved. London Borough of Southwark. License LA08654196 2003

This site plan supplied by the London Borough of Southwark is for Planning and Building Control purposes only.

Planning Dept
Date 15/11/2004
Scale 1/1250

Southwark Council