


69a Peckham Grove

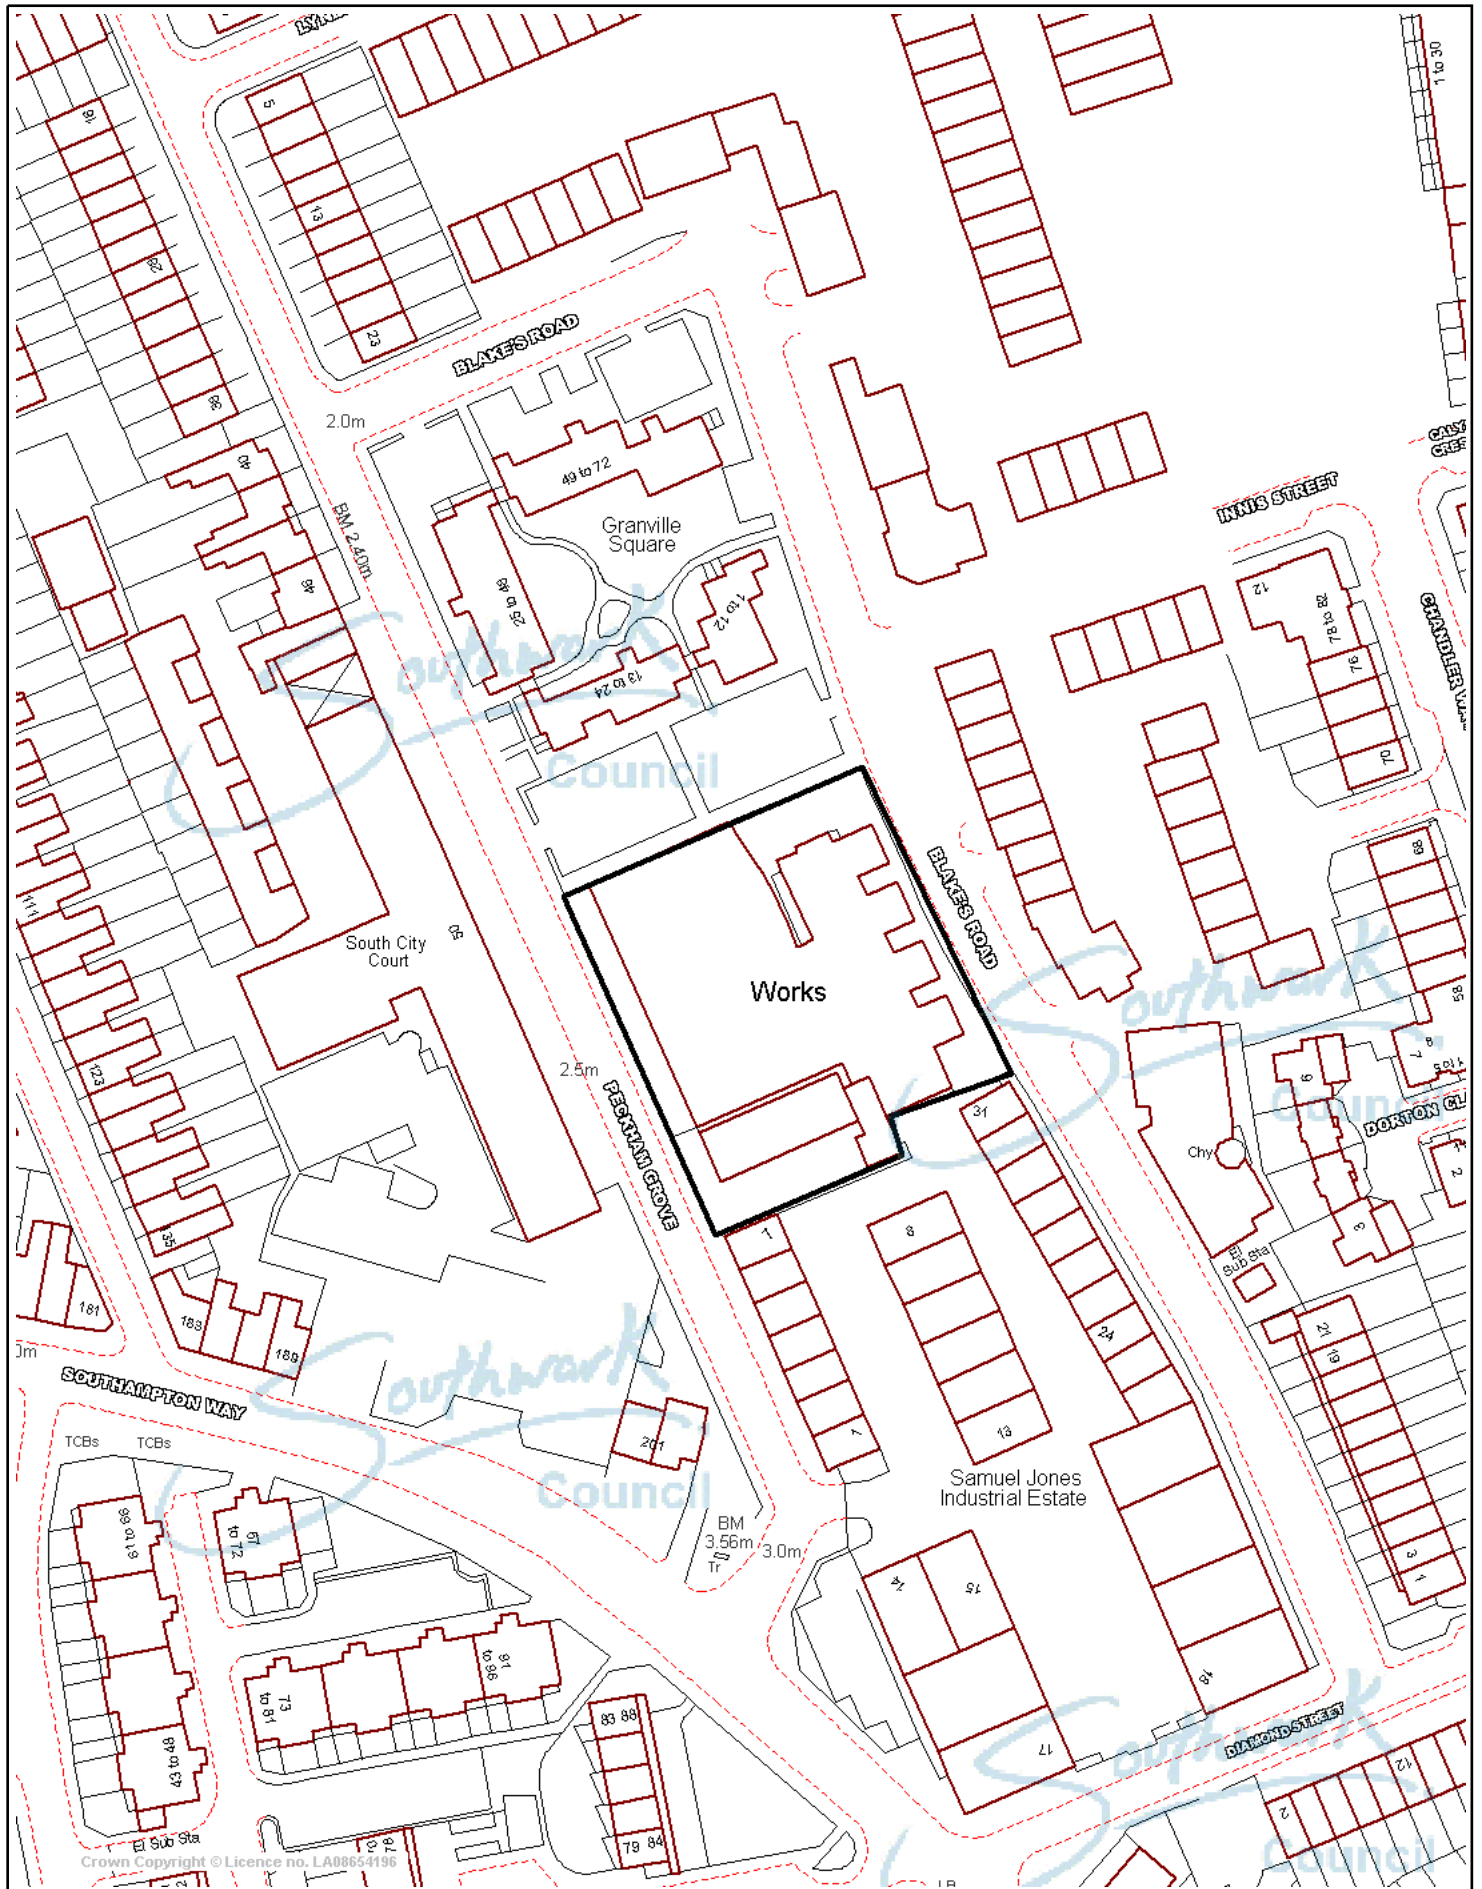

Crown Copyright © Licence no. LA08654196



© Crown Copyright. All rights reserved.
London Borough of Southwark.
OS Licence LA08654196. 2003.
This site plan supplied by the London Borough
of Southwark is for Planning and Building Control
purposes only.



MJM
Scale 1/1250
Date 23/11/2004

Southwark
Council