


# Geraldine Mary Harmsworth Park

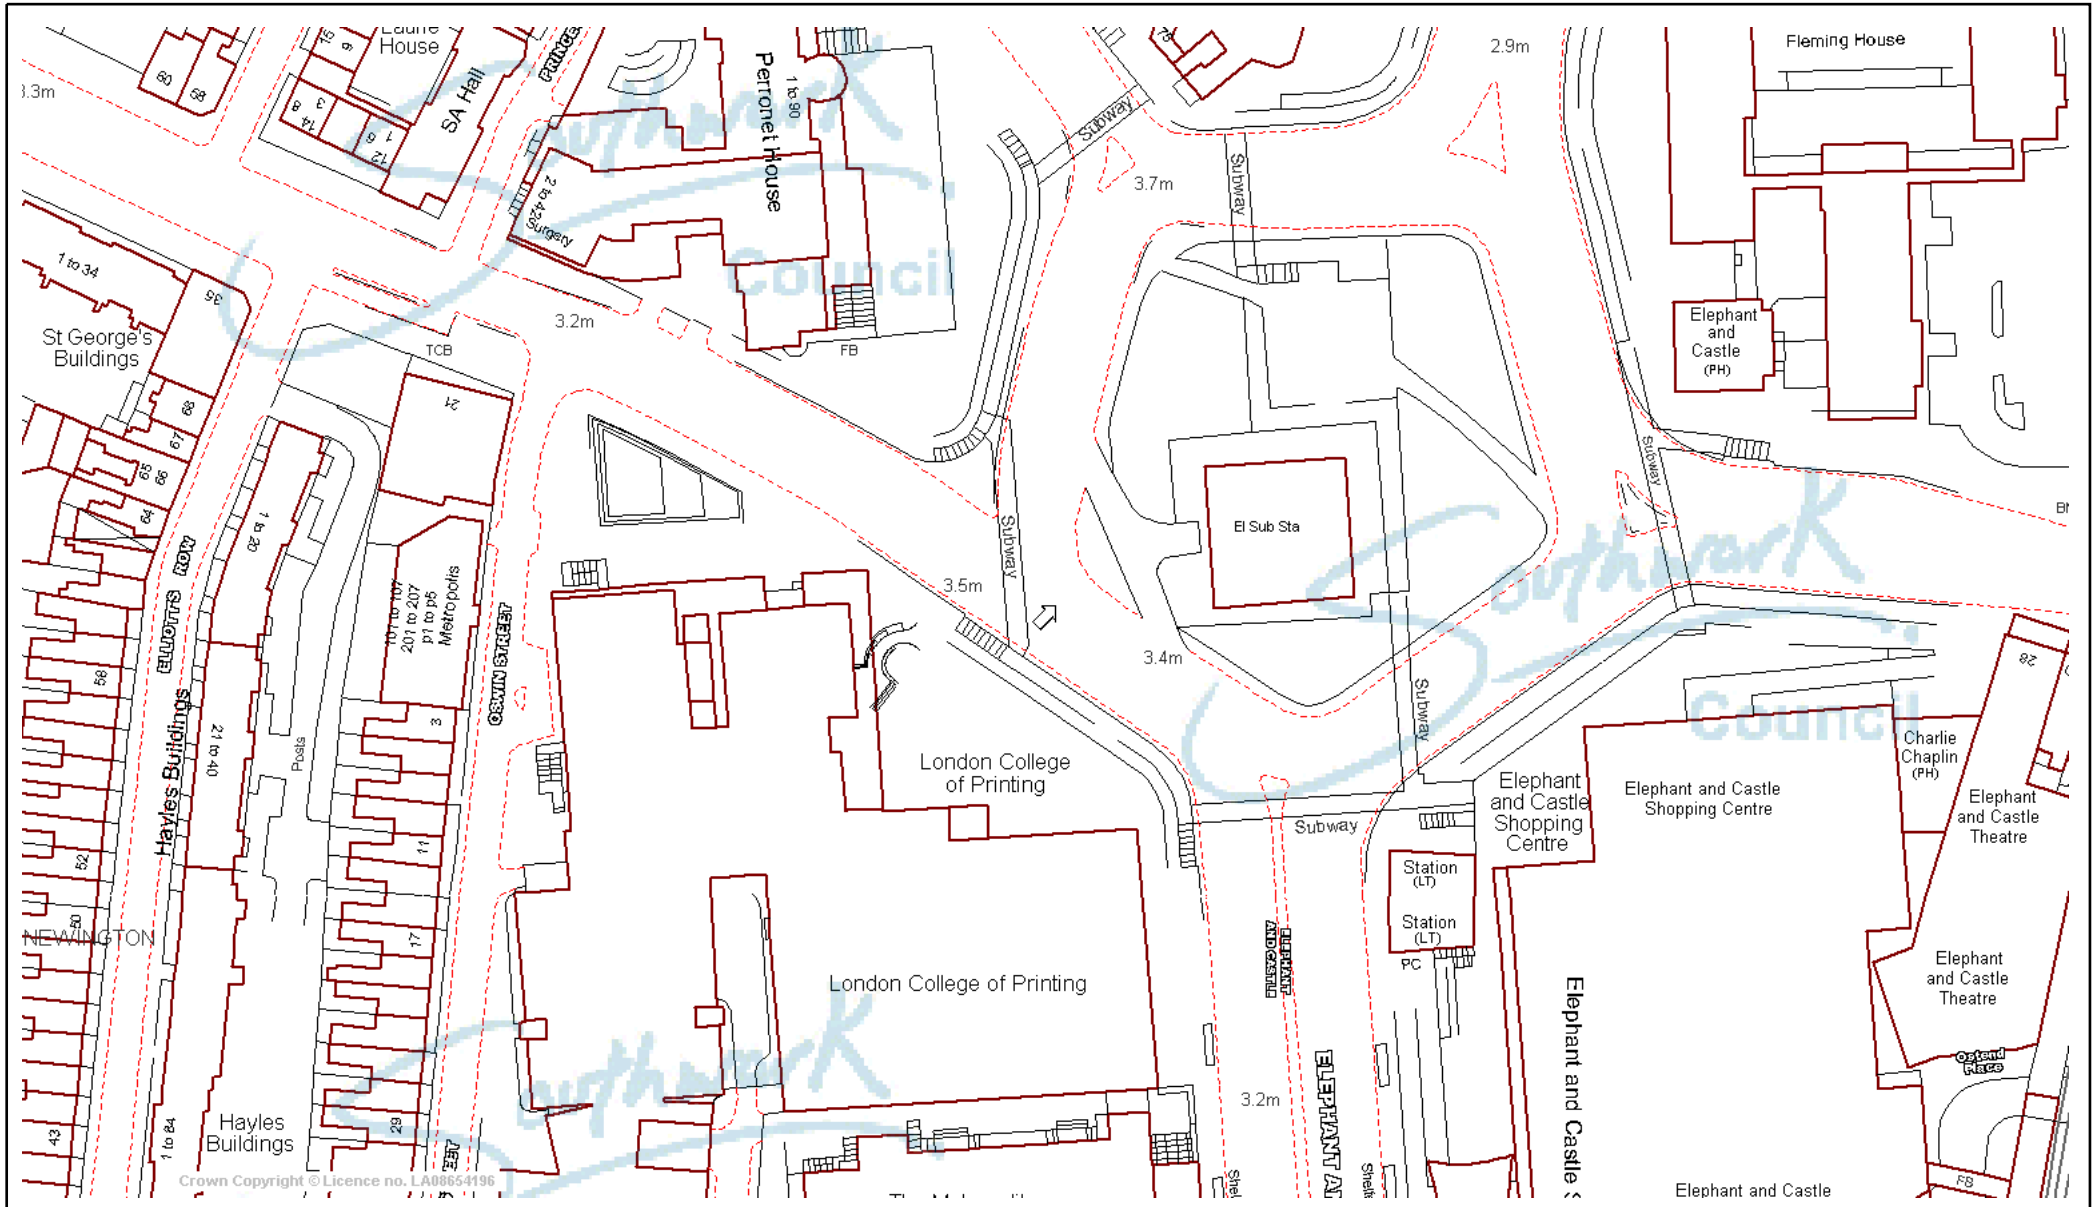

Crown Copyright © Licence no. LA08654196



© Crown Copyright All rights reserved.  
London Borough Of Southwark.  
License LA08654196 2003

This site plan supplied by the  
London Borough of Southwark  
is for Planning and Building Control  
purposes only.



Claire Cook  
Scale 1/1250  
Date 30/12/2004

**Southwark  
Council**