


1-78 Perth Court, Basington Way

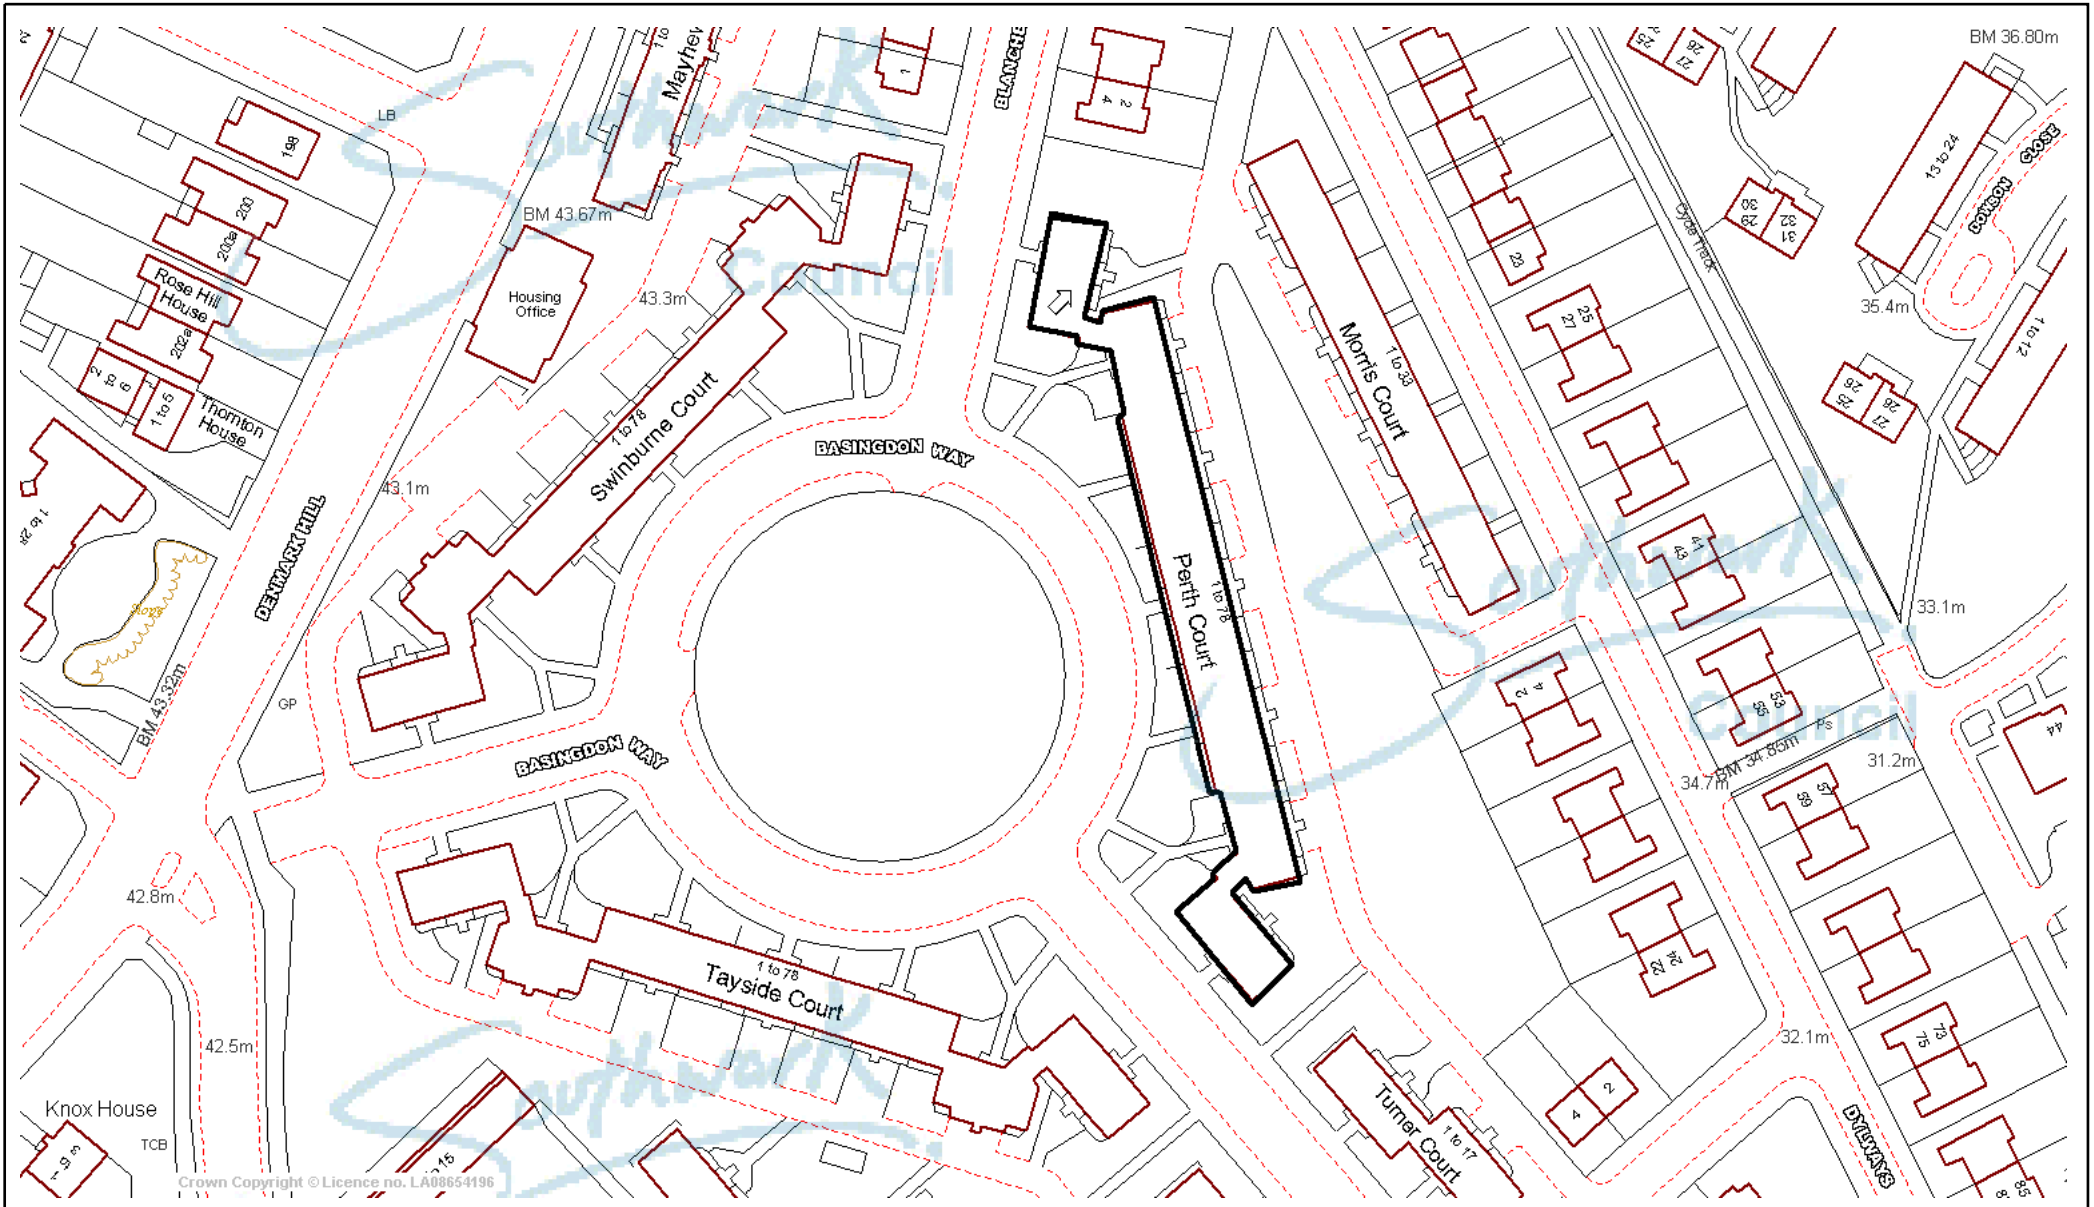

© Crown Copyright All rights reserved.
 London Borough Of Southwark.
 License LA08654196 2003

This site plan supplied by the
 London Borough of Southwark
 is for Planning and Building Control
 purposes only.



Claire Cook
 Scale 1/1250
 Date 30/12/2004

**Southwark
 Council**