


# Site J and 30 St James's Road, SE16

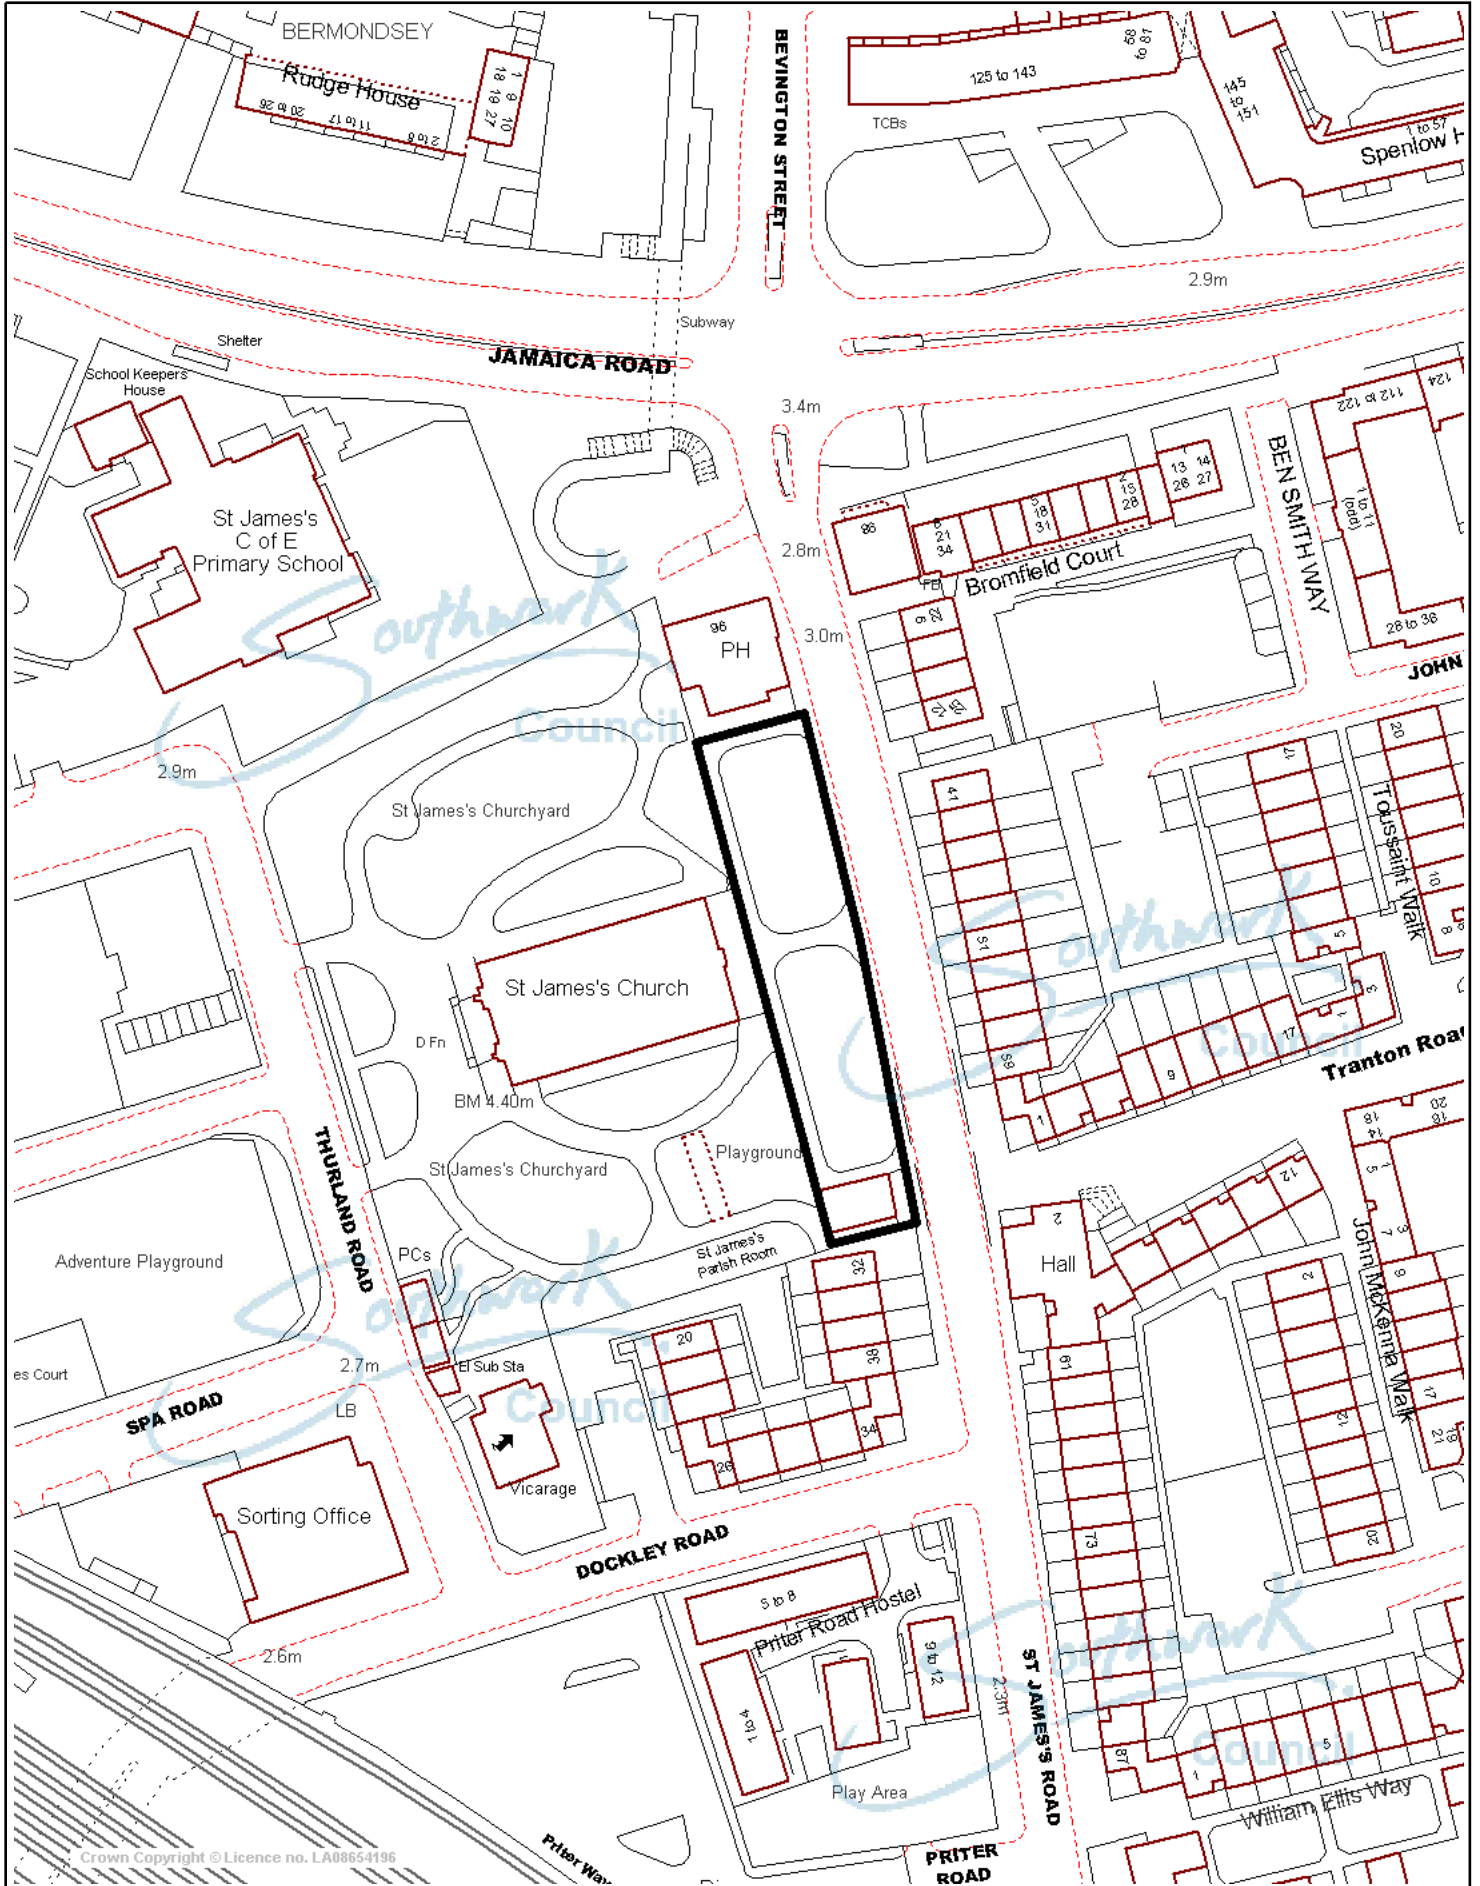

Crown Copyright © Licence no. LA08654196



© Crown Copyright. All rights reserved.  
London Borough of Southwark.  
OS Licence LA08654196. 2003.



Scale 1/1250  
Date 24/6/2004

Southwark  
Council