

Nunhead and Peckham Rye Community Council

Thursday 12 January 2012

7.00 pm

St Mary Magdalene Primary School, 48 Brayards Road, London, SE15
3RA

Supplemental Agenda no.1

List of Contents

Item No.	Title	Page No.
16.	Local Parking Amendments Executive Function To consider the local parking amendments as set out in the report.	1 - 7

Contact

Alexa Coates on 020 7525 7385 or email: alexa.coates@southwark.gov.uk

Date: 6 January 2012

Item No. 16	Classification: Open	Date: 12 January 2012	Meeting Name: Nunhead and Peckham Rye Community Council
Report title:		Local parking amendments (Q3)	
Ward(s) or groups affected:		All wards within Nunhead and Peckham Rye Community Council	
From:		Senior Engineer, Parking Design, Public Realm	

RECOMMENDATION

1. It is recommended that the following local parking amendments, detailed in the appendices to this report, are approved for implementation subject to the outcome of any necessary statutory procedures:
 - Ansdell Road – Install one disabled persons (blue badge) parking bay
 - Maxted Road – Install one disabled persons (blue badge) parking bay
 - Kirkwood Road - Install one disabled persons (blue badge) parking bay
 - Goodrich Road – Install one disabled persons (blue badge) parking bay

BACKGROUND INFORMATION

2. This report presents proposals for a number of local parking amendments, which are reserved to the Community Council for decision under Part 3H of the constitution.
3. The origins and reasons for the proposals are discussed in the main body of the report.

KEY ISSUES FOR CONSIDERATION

Origin disabled bays – Ansdell Road, Maxted Road, Kirkwood Road and Goodrich Road

4. Four applications have been received by the network operations team for the installation of a disabled persons (blue badge) parking bay. In each case, the applicant met the necessary criteria for an origin, disabled persons parking bay.
5. The parking design team has subsequently carried out a site visit to evaluate the road network and carried out consultation with each applicant to ascertain the appropriate location for each disabled bay.
6. It is therefore recommended that disabled bays be installed at the following locations, see appendices for detailed design:

Reference	Bay location (approx)	Drawing appendix number
1112Q3008	Outside 15 Ansdell Road	Appendix 1
1112Q3017	Outside 31b Maxted Road	Appendix 2
1112Q3016	Outside 116a Kirkwood Road	Appendix 3
1112Q3019	Outside 133 Goodrich Road	Appendix 4

POLICY IMPLICATIONS

7. The recommendation contained within this report is consistent with the policies of the Parking Enforcement Plan and the Transport Plan 2011.
8. The proposals will support the council's equalities and human rights policies and will promote social inclusion by:
 - Providing origin disabled bays to assist residents with mobility impairments

COMMUNITY IMPACT STATEMENT

9. The policies within the Parking and Enforcement Plan are upheld within this report have been subject to an Equality Impact Assessment (EqIA).

RESOURCE IMPLICATIONS

10. All costs arising from implementing the proposals, as set out in the report, will be fully contained within the existing local parking amendment budget.

CONSULTATION

11. No informal (public) consultation has been carried out. Where consultation with stakeholders has been completed, this is described within the main body of the report.
12. Should the community council approve the items, statutory consultation will take place as part of the making of the traffic management order. A proposal notice will be erected in proximity to the site location and a press notice will be published in the Southwark News and London Gazette. If there are objections a further report will be re-submitted to the community council for determination.
13. The road network and parking manager has been consulted on the proposals and has no objections.

REASONS FOR LATENESS AND URGENCY

14. Local parking amendments are implemented on a quarterly basis and the cost of the Traffic Management Orders required to implement the changes are included in the budget for quarter 3 therefore decisions need to be taken in January for implementation before March 2012. The report was omitted from the agenda in error.

BACKGROUND DOCUMENTS

Background Papers	Held At	Contact
Parking and Enforcement Plan	Public realm Environment and Leisure 160 Tooley Street	Tim Walker 020 7525 2021


APPENDICES

No.	Title
Appendix 1	Proposed disabled bay outside 15 Ansdell Road
Appendix 2	Proposed disabled bay outside 31b Maxted Road
Appendix 3	Proposed disabled bay outside 116a Kirkwood Road
Appendix 4	Proposed disabled bay outside 133 Goodrich Road

AUDIT TRAIL


Lead Officer	Tim Walker, Senior Engineer	
Report Author	Paul Gellard, Transport and Project Officer	
Version	Final	
Dated	21 December 2011	
Key Decision?	No	
CONSULTATION WITH OTHER OFFICERS / DIRECTORATES / CABINET MEMBER		
Officer Title	Comments Sought	Comments included
Strategic Director for Communities, Law and Governance	No	No
Finance Director	No	No
Parking operations and development manager	No	No
Network manager	No	No
Parking and network management business unit manager	Yes	No
Cabinet Member	No	No
Date final report sent to Constitutional Team	21 December 2011	

Public Realm Projects




Southwark Council
Environment and Leisure, Public Realm
PO Box 64529, London SE1 5LX


LEGEND

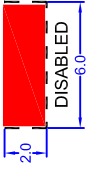

Proposed disabled bay markings



Disabled bay sign and post



Disabled badge holders only

Revision details	By	Date	Suffix

Project ID / name
1112_LPA_Q3

Drawing title
Proposed origin disabled bay
Ansdell Road
Layout


Detailed design

Scale
1:500 A4


File name
Q3_LPA_DPPP_V2.dwg

Drawn	Designed	Checked	Approved
PG	PG	TW	TW
NOV 11	NOV 11	NOV 11	NOV 11

© Crown copyright. All rights reserved (0)100019252) 2011

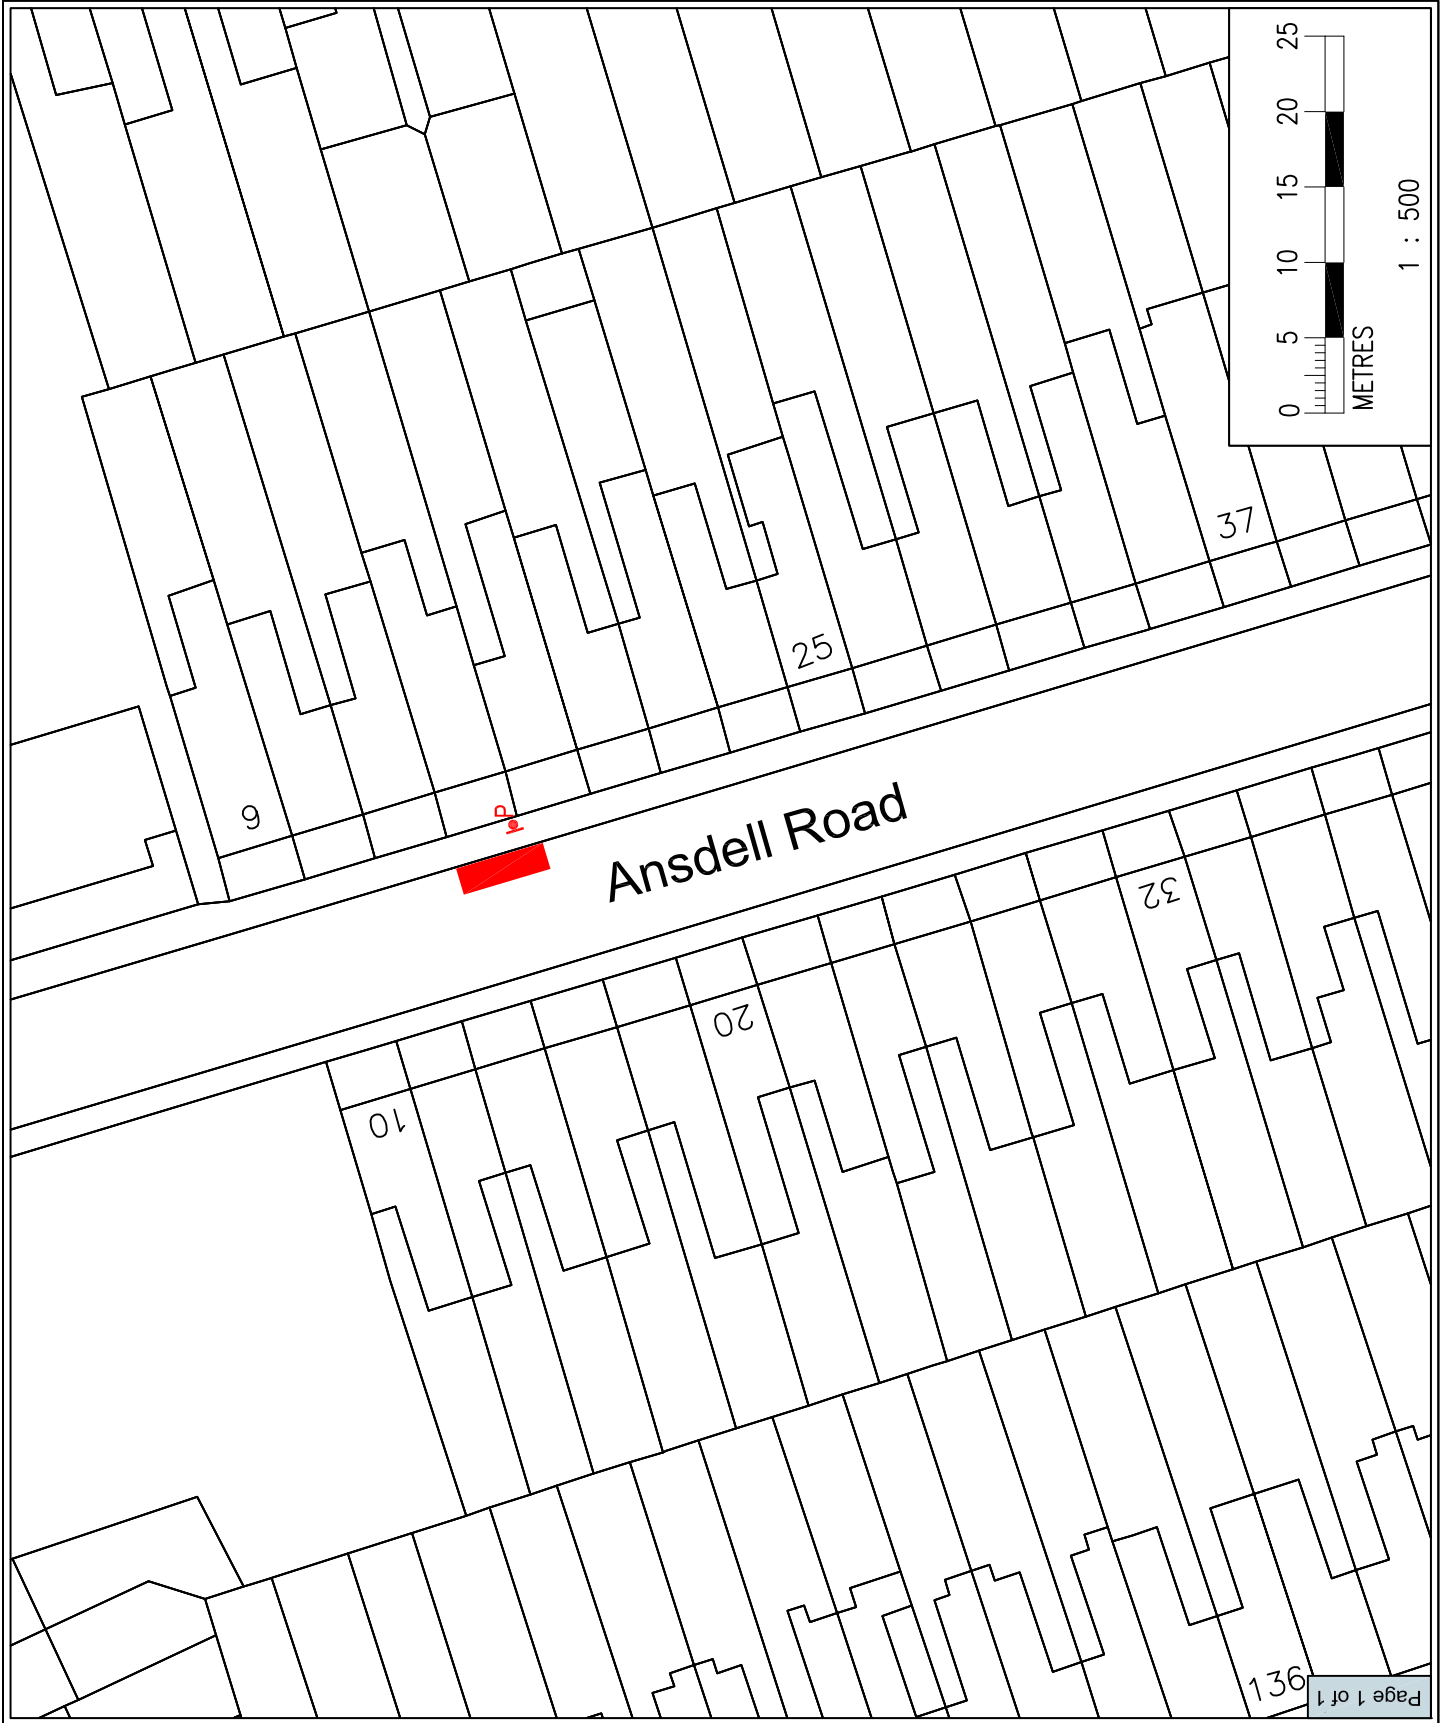


Public Realm Projects




Southwark Council
Environment and Leisure, Public Realm
PO Box 64529, London SE1 5LX


LEGEND

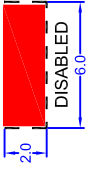

Proposed disabled bay markings



Disabled bay sign and post



Disabled badge holders only

Revision details	By	Date	Suffix

Project ID / name
1112_LPA_Q3

Drawing title
Proposed origin disabled bay
Maxted Road
Layout


Detailed design

Scale
1:500 A4


File name
Q3_LPA_DPPP_V2.dwg

Drawn	Designed	Checked	Approved
PG	PG	TW	TW
NOV 11	NOV 11	NOV 11	NOV 11

© Crown copyright. All rights reserved (0)100019252) 2011

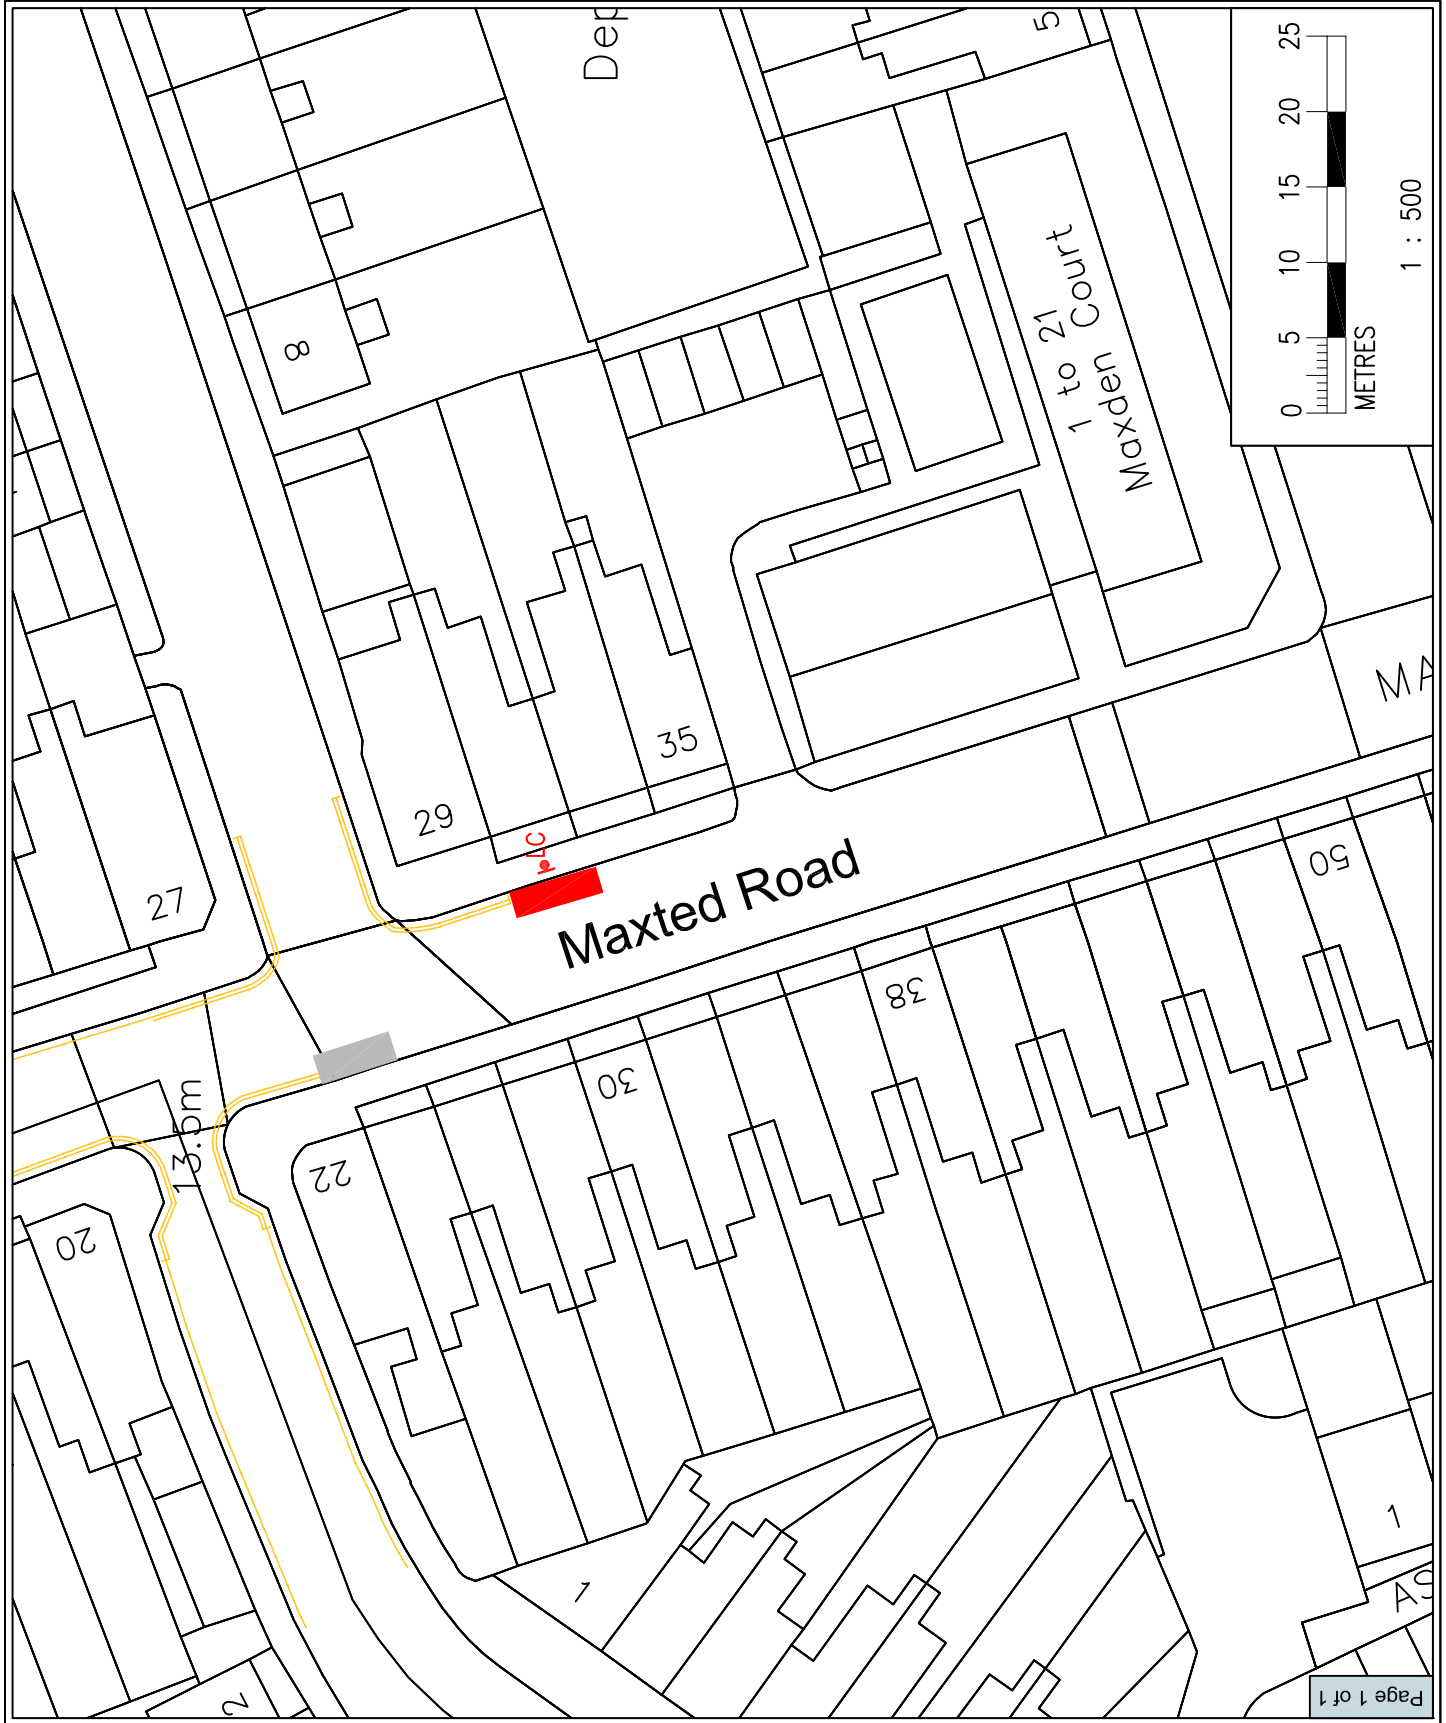


Public Realm Projects




Southwark Council
Environment and Leisure, Public Realm
PO Box 64529, London SE1 5LX


LEGEND

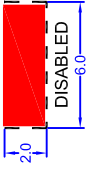

Proposed disabled bay markings



Disabled bay sign and post



Disabled badge holders only

Revision details	By	Date	Suffix

Project ID / name
1112_LPA_Q3

Drawing title
Proposed origin disabled bay
Kirkwood Road
Layout


Detailed design

Scale
1:500 A4


File name
Q3_LPA_DPPP_V2.dwg

Drawn	Designed	Checked	Approved
PG	PG	TW	TW
NOV 11	NOV 11	NOV 11	NOV 11

© Crown copyright. All rights reserved (0)100019252) 2011

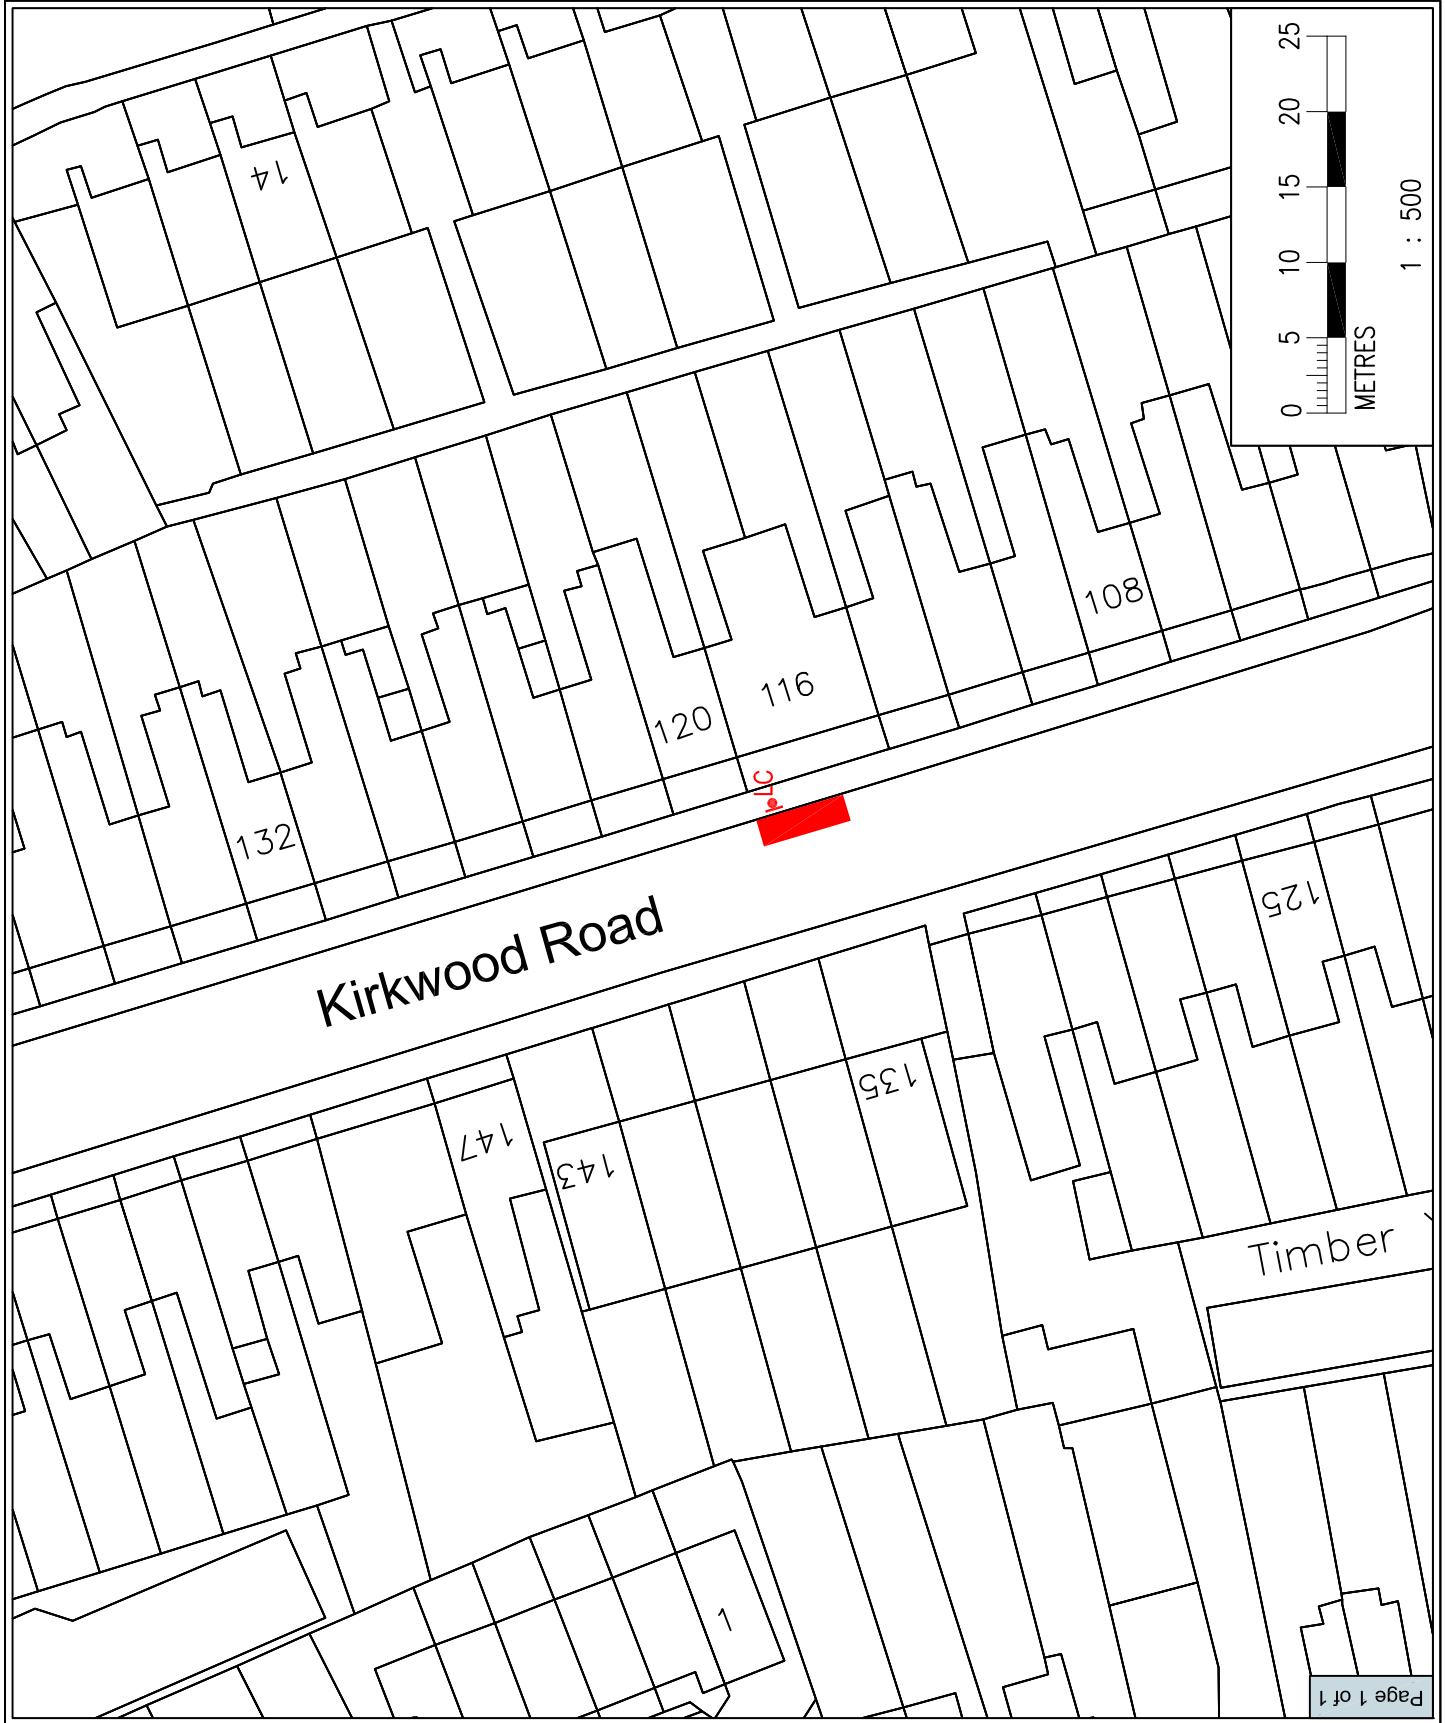


Public Realm Projects




Southwark Council
Environment and Leisure, Public Realm
PO Box 64529, London SE1 5LX

LEGEND

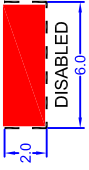

Proposed disabled bay markings



Disabled bay sign and post

Revision details	By	Date	Suffix

Project ID / name
1112_LPA_Q3

Drawing title
Proposed origin disabled bay
Goodrich Road
Layout


Detailed design

Scale
1:500 A4

File name
Q3_LPA_DPPP_V2.dwg

Drawn	Designed	Checked	Approved
PG	PG	TW	TW
NOV 11	NOV 11	NOV 11	NOV 11

© Crown copyright. All rights reserved (0)100019252) 2011

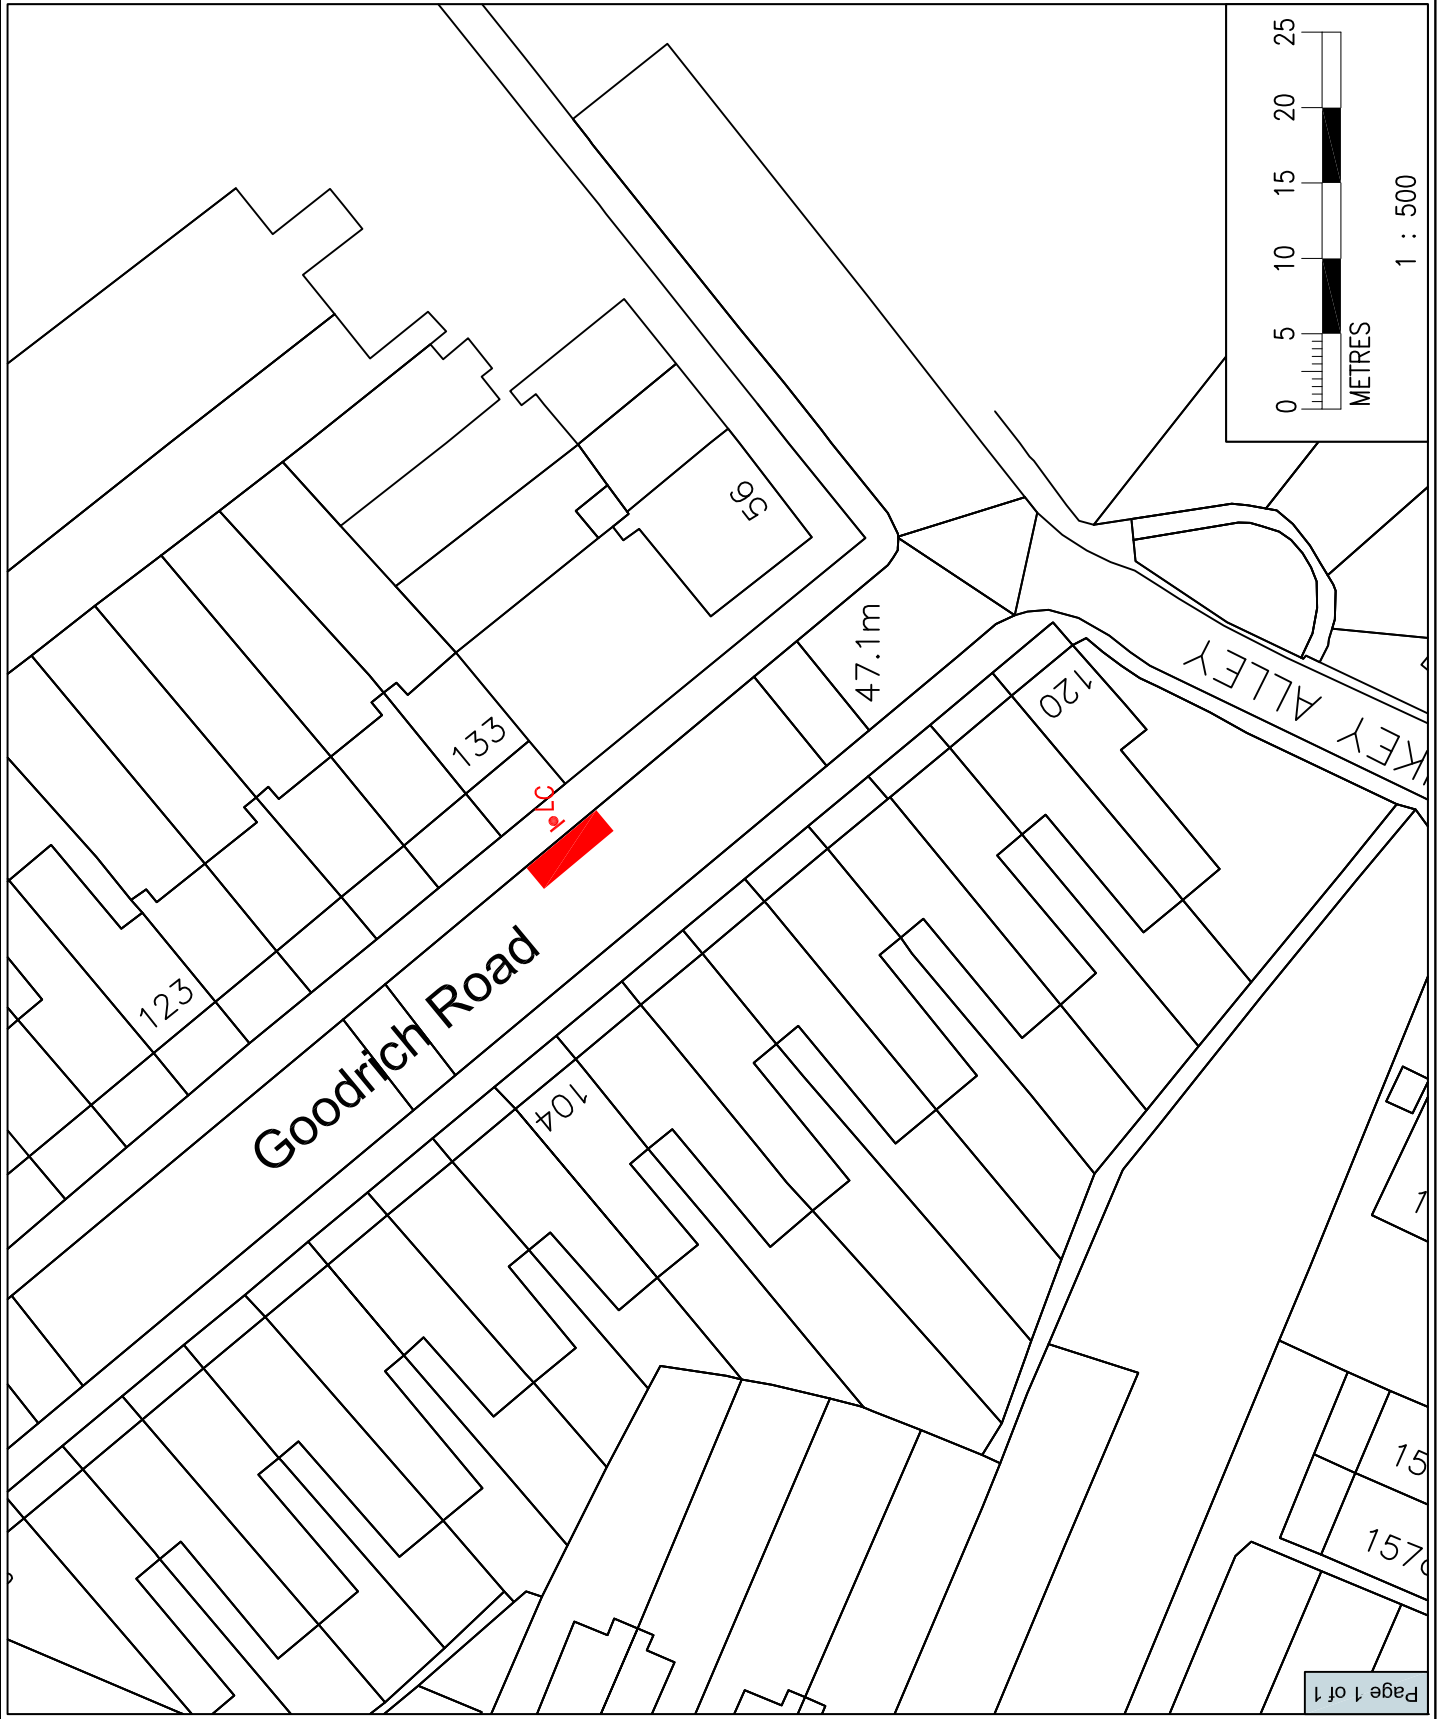

This page is intentionally blank.

DISTRIBUTION LISTMUNICIPAL YEAR 2011/12**NUNHEAD AND PECKHAM RYE COMMUNITY COUNCIL**

Amendments: Alexa Coates (Tel: 020 7525 7385 email: alexa.coates@southwark.gov.uk)

<u>OPEN</u>	<u>COPIES</u>	<u>OPEN</u>	<u>COPIES</u>
To all Members of the Community Council:		Community Action Southwark	1
Councillor Victoria Mills (Chair)	1	The Director	
Councillor Mark Glover (Vice-Chair)	1	8 th Floor	
Councillor Sunil Chopra	1	Hannibal House	
Councillor Fiona Colley	1	Elephant & Castle	
Councillor Rowenna Davis	1	SE1 6TE	
Councillor Nick Dolezal	1		
Councillor Gavin Edwards	1	Mr Martin Bonehill (R. Woodfall Ltd)	1
Councillor Renata Hamvas	1	Southwark Chamber of Commerce	
Councillor Althea Smith	1	183 Rye Lane	
		London SE15 4TP	
<u>LIBRARIES</u>		Shahida Nasim	1
Libraries (Dulwich)	1	Audit Commission	
Local Studies Library	1	Ground Floor, 160 Tooley Street	
<u>PRESS</u>			
Southwark News	1		
Evening Standard	1		
South London Press	1		
<u>MEMBERS OF PARLIAMENT</u>		TOTAL DISTRIBUTION	60
Harriet Harman MP	1		
Alexa Coates, Constitutional Team	41		
Hub 4, 2 nd Floor, 160 Tooley Street			
Nunhead & Peckham Rye Area Housing Office	1		
Nana Baddo			
27 Bournemouth Road, Peckham SE15			