
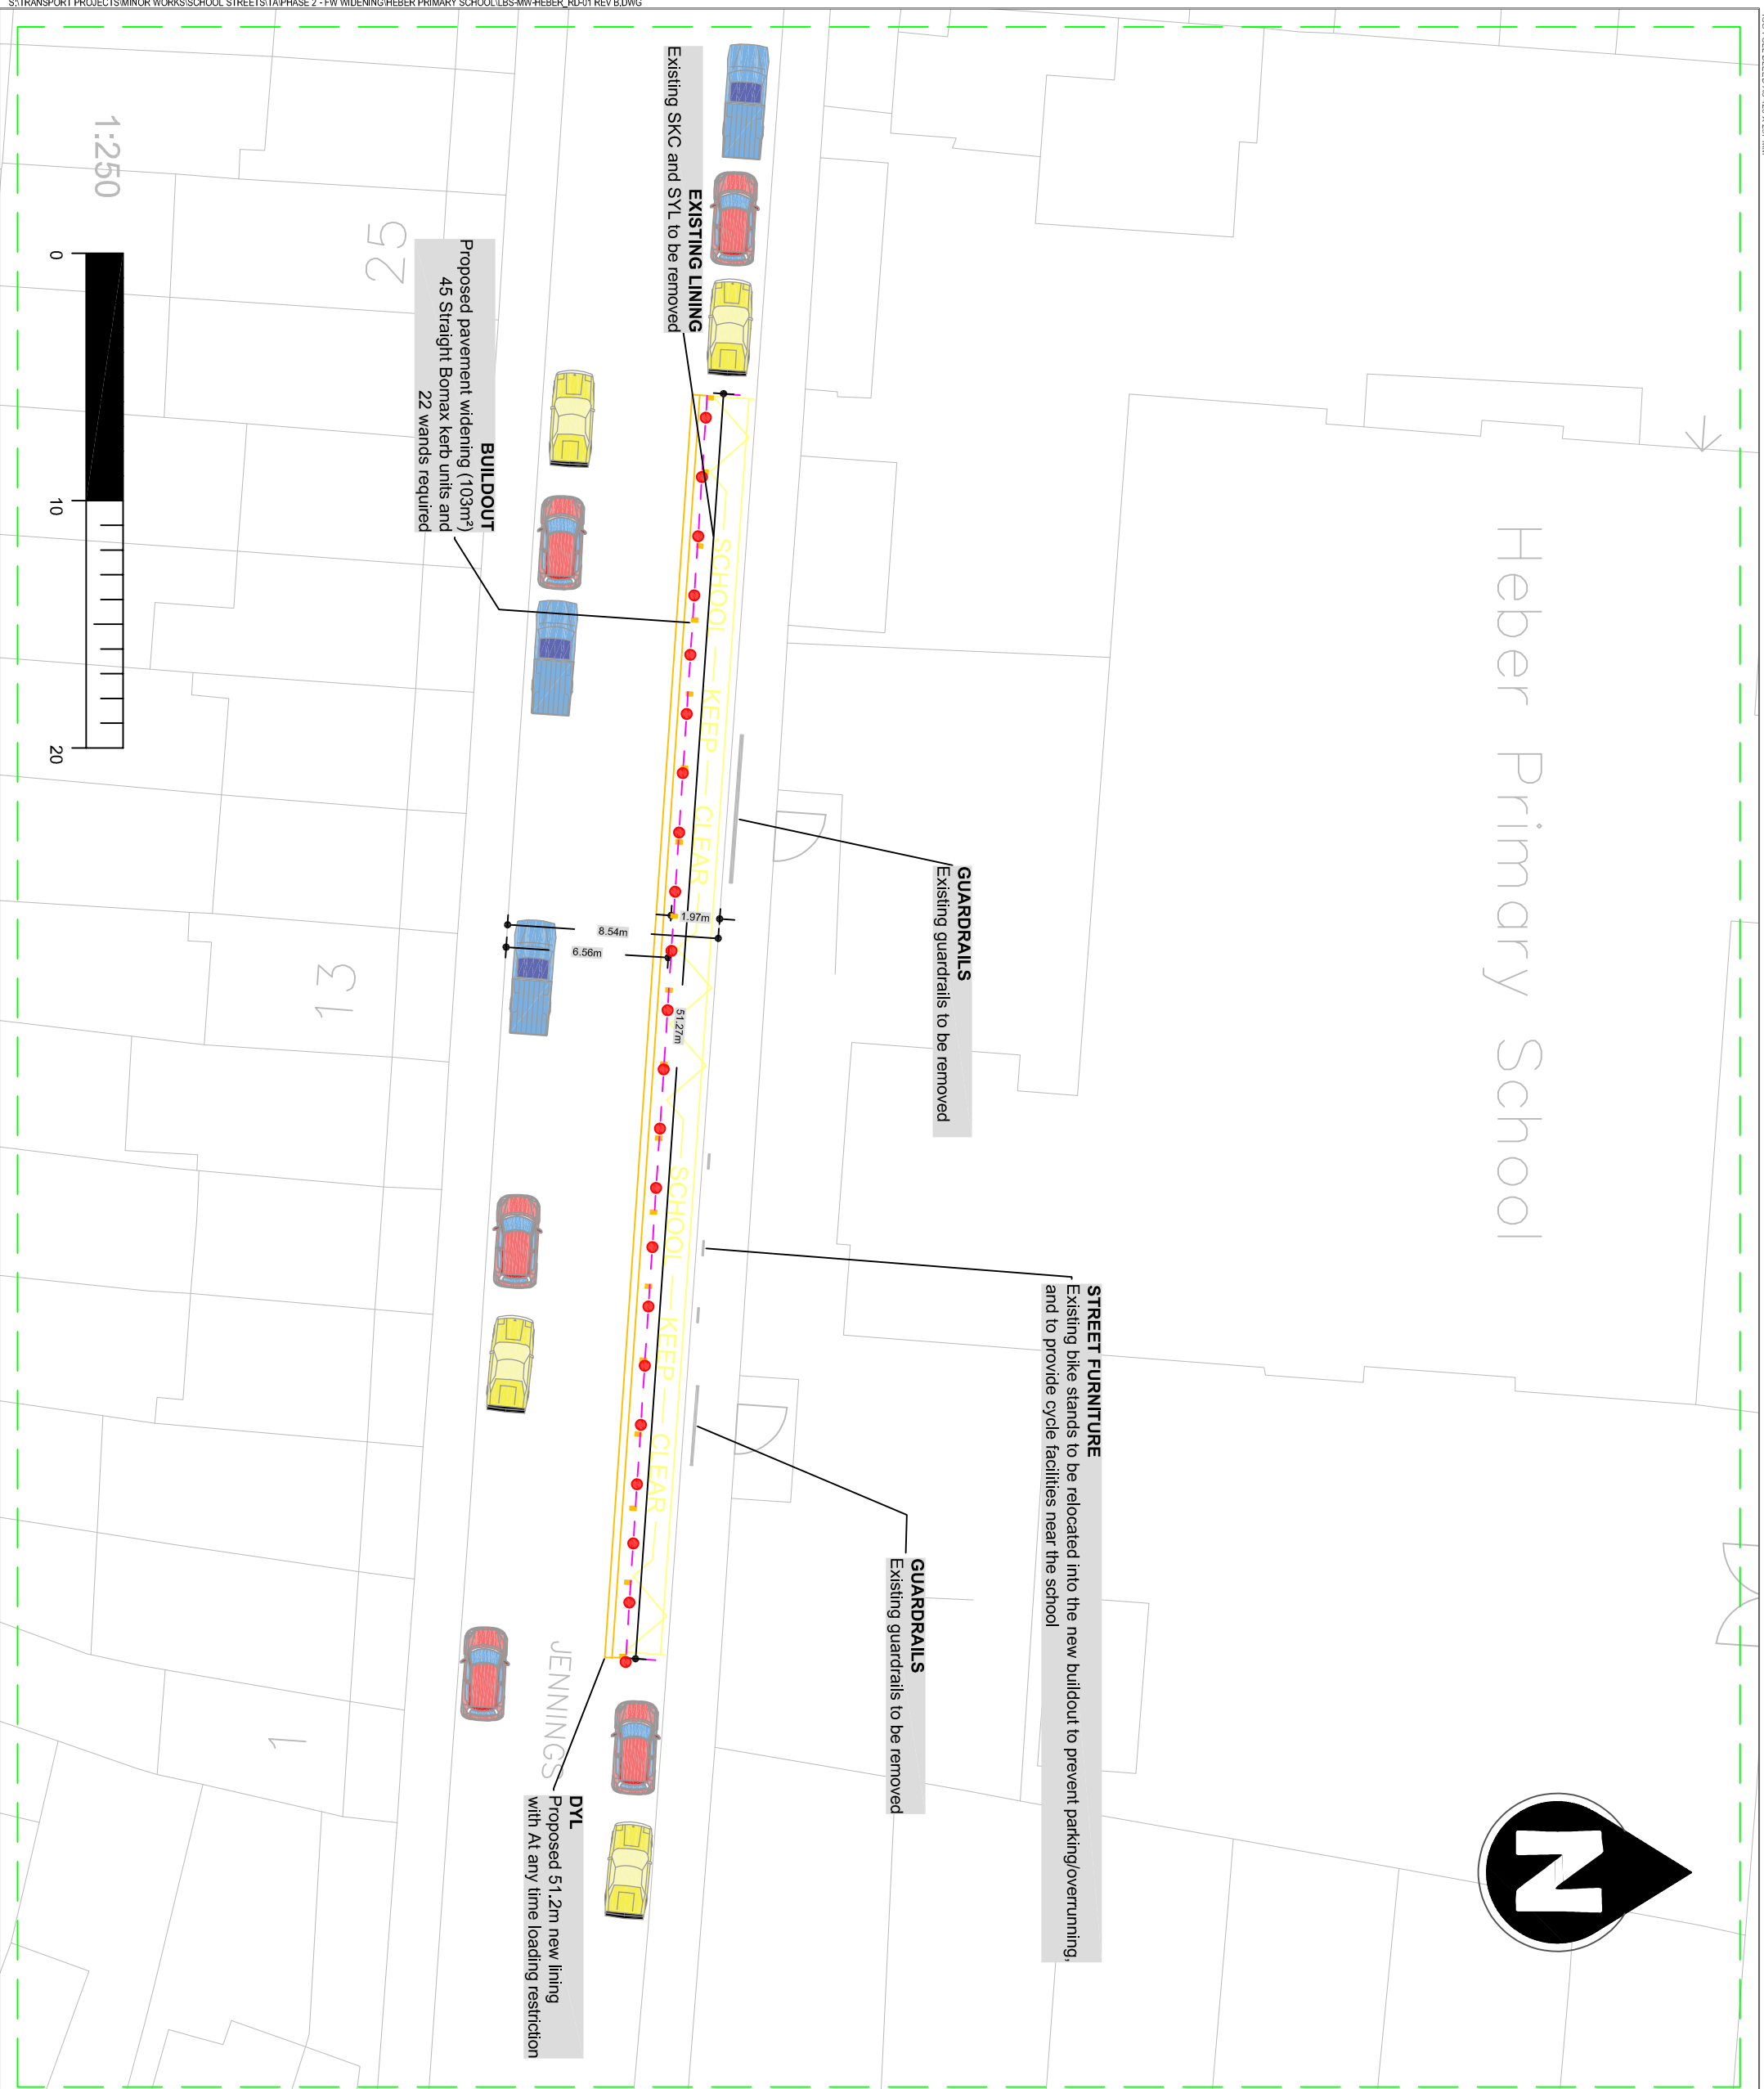


Heber Primary School

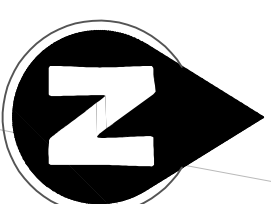

- NOTES**
1. Dimensions in meters, unless otherwise stated.
 2. This drawing should be read in conjunction with other relevant engineering details, drawings & specifications.
 3. Any discrepancies should be reported to the design engineer immediately, so that clarification can be sought prior to the commencement of works.
 4. The dimensions must be verified on site before construction.
 5. All works are to be in accordance with Southwark borough council specification and standards.

KEY

- EXISTING DISABLED BAY
To remain in place
- K15-T1(N/S)
Existing 150 mm straight kerb.
- BOMAX-C
Straight kerb type C & Radius kerb C5.
- PROPOSED ROAD MARKINGS
Proposed RM to accompany proposal.
- EXISTING ROAD MARKINGS
Existing restrictions on site.

KEY MAP



REV	DATE	REVISION/DESCRIPTION/DETAILS	DRN	CHKD	APPROV
B	10/07/20	OUTLINE DESIGN	TA	GM	GM



160 TOOLEY STREET LONDON SE1P 6LX

PROJECT:
COVID-19 RESPONSE - SCHOOL STREET
JENNINGS ROAD PAVEMENT WIDENING
HEBER PRIMARY SCHOOL

TITLE:
MASTER PLAN

STATUS:	OD	DRAWN:	TA
SCALE:	1:250 @ A3	DESIGNED:	TA
DRAWING NO.:	LBS/MW/JENNINGS_RD/1000-1200/01	CHECKED:	GM
DATE DRAWN:	10 JUL 2020	APPROVED:	GM
DATE ISSUED:	10 JUL 2020	REV:	B