


This drawing should not be scaled. Dimensions to be verified on site. Any discrepancies should be referred to the Engineer prior to work being put in hand.


This drawing is the property of Waterman Infrastructure & Environment Limited, and the drawing is issued on the condition that it is not copied, reproduced, related or disclosed to any unauthorised person, either wholly or in part without the consent in writing of Waterman Infrastructure & Environment Limited.

Pickfords Wharf, Clink Street, London SE1 9DG 1 020 7928 7888 f 03333 444 501

**GENERAL NOTES**

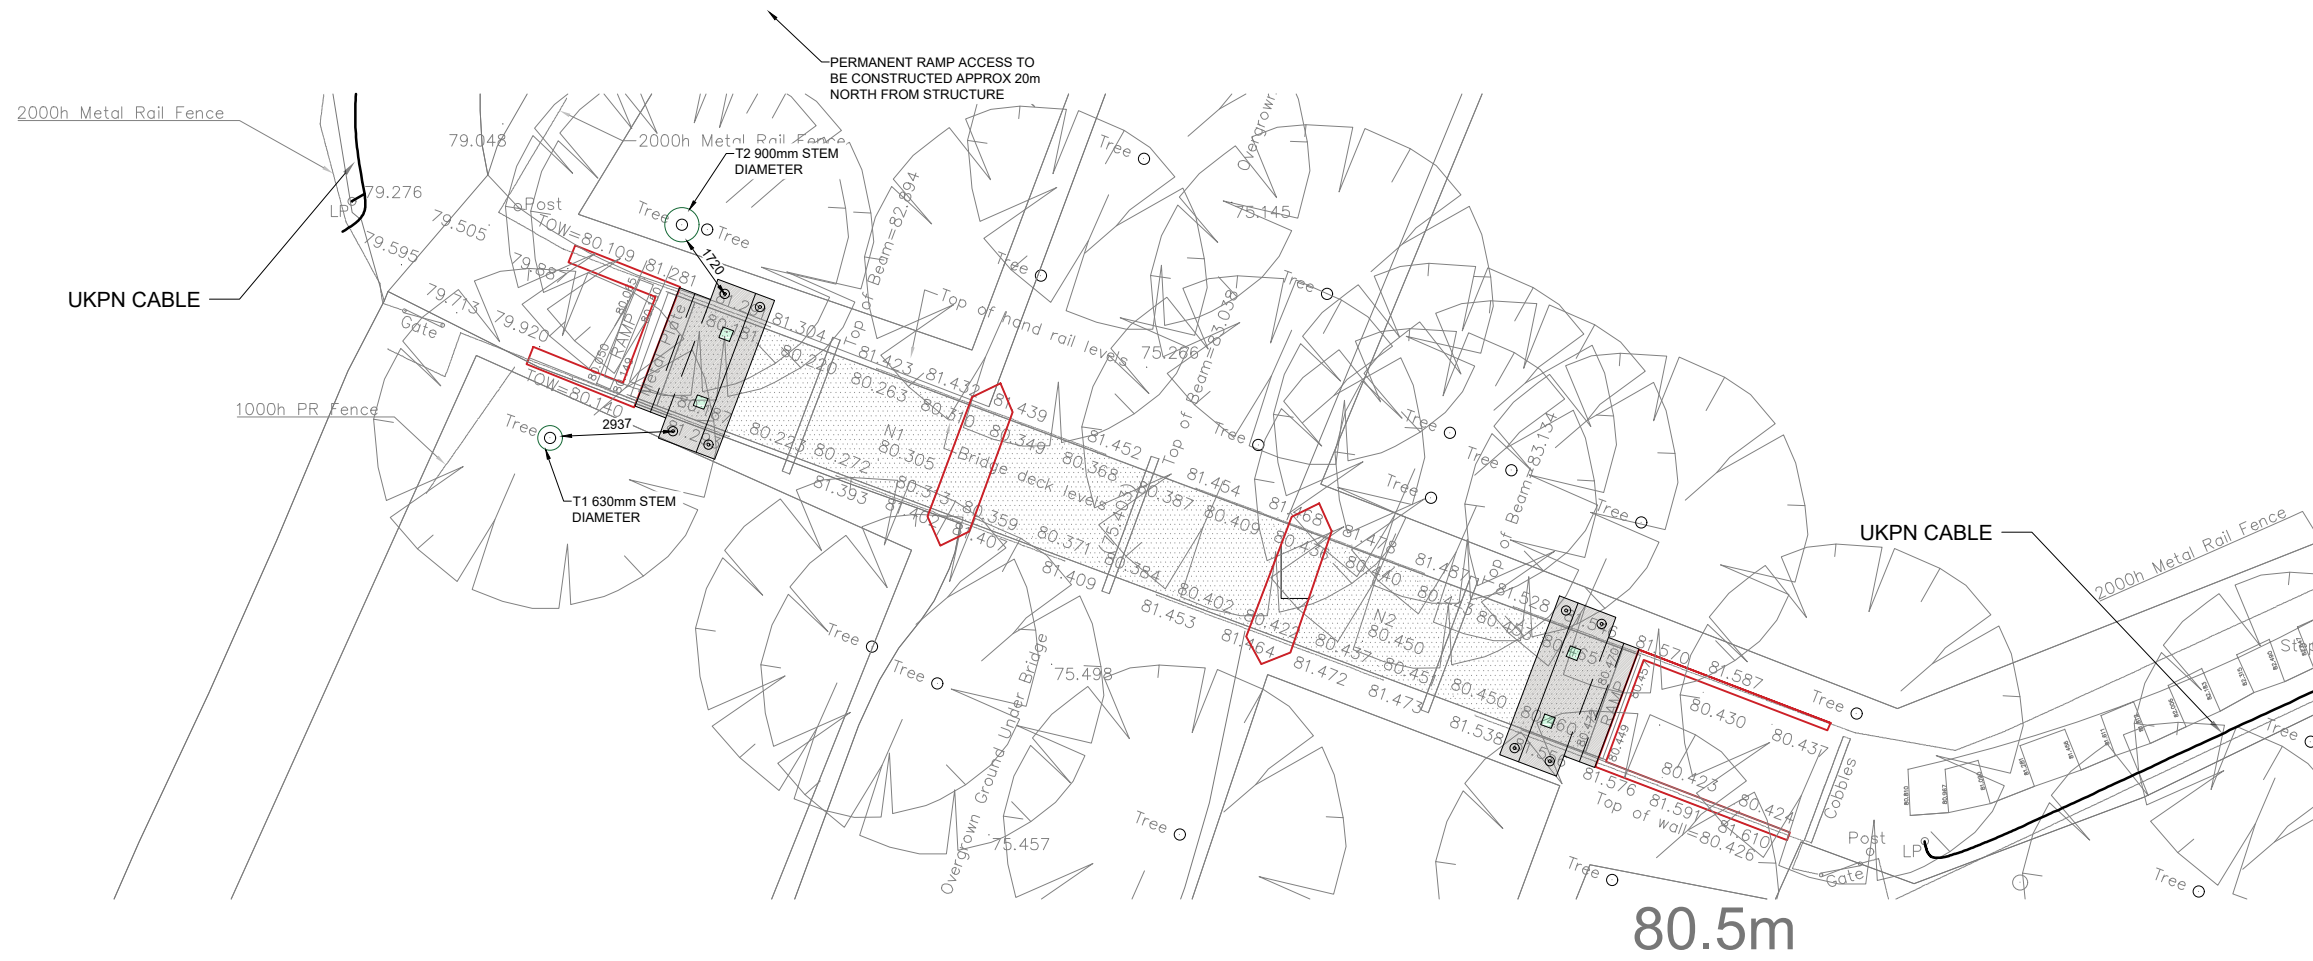

**PLAN OF NEW PILE CAPS**  
SCALE 1:100

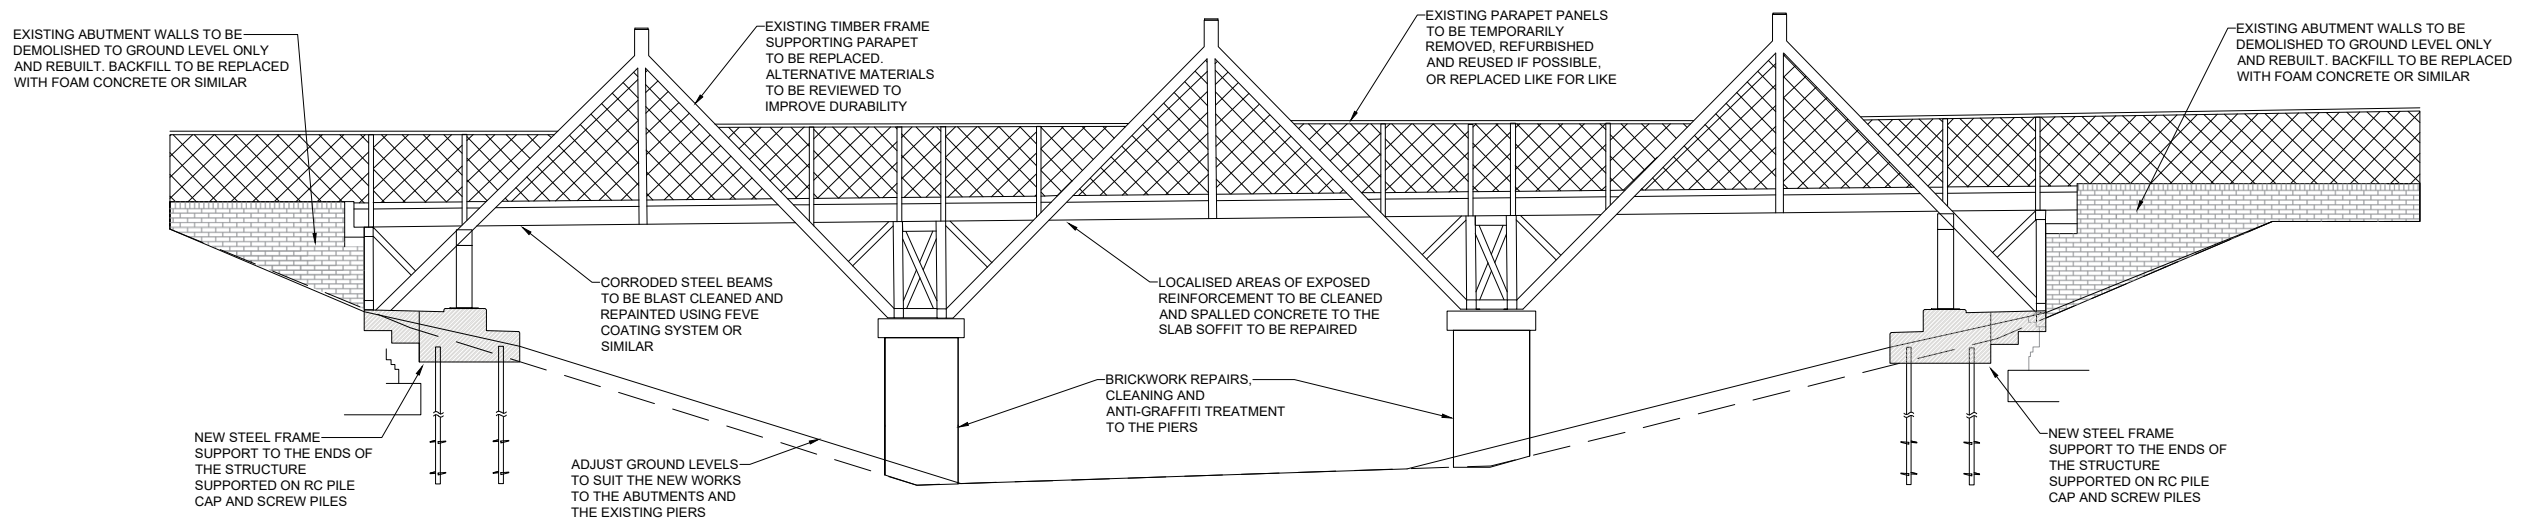

**SOUTHERN ELEVATION**  
SCALE 1:60

Rev	Date	Description	By

Project  
**COX'S WALK FOOTBRIDGE**

Title  
**REFURBISHMENT WORKS**

Client  
**Southwark Council**  
CLIENT  
southwark.gov.uk



Crown House 2 - 8 Gloucester Road Redhill Surrey RH1 1FH  
1 01342 893800 f 03333 444 501  
mail@watermangroup.com www.watermangroup.com

Status  
**PRELIMINARY**

Designed By: JMF Checked By: TA Waterman Ref: WIE16887-126  
Drawn By: CT Date: MAY 2022 Scales @ A1: AS SHOWN

Project - Originator - Volume - Level - Type - Role - Number Revision  
16887-126-WIE-ZZ-XX-DR-C-04001 P01

File Path: H:\cfd\Projects\WIE\16887-London Borough of Southwark Highway Framework\126 Cox's Walk Footbridge Outline Design\1 CAD\04\_South