


KEY PLAN:

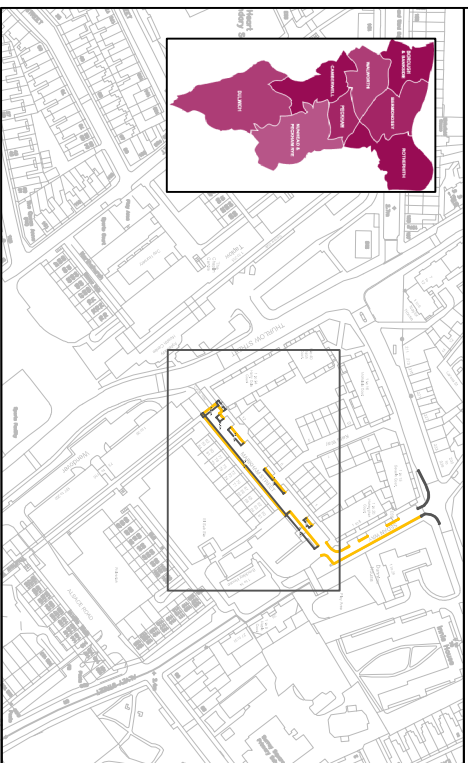

KEY:


-  Proposed DYL
-  Existing DYL

NOTES:

1. Dimensions in meters, unless otherwise stated.
2. This drawing should be read in conjunction with other relevant engineering details, drawings & specifications.
3. Any discrepancies should be reported to the design engineer immediately, so that clarification can be sought prior to the commencement of works.
4. The dimensions must be recited on site before construction.
5. All works are to be in accordance with Southwark borough council specification and standards.

OBSERVATIONS:

1. All road signs to be class 1 material.
2. All non-illuminated signs and supplementary plates to be retro-reflective.
3. Mounting heights of all signs to be: 2.1 m.

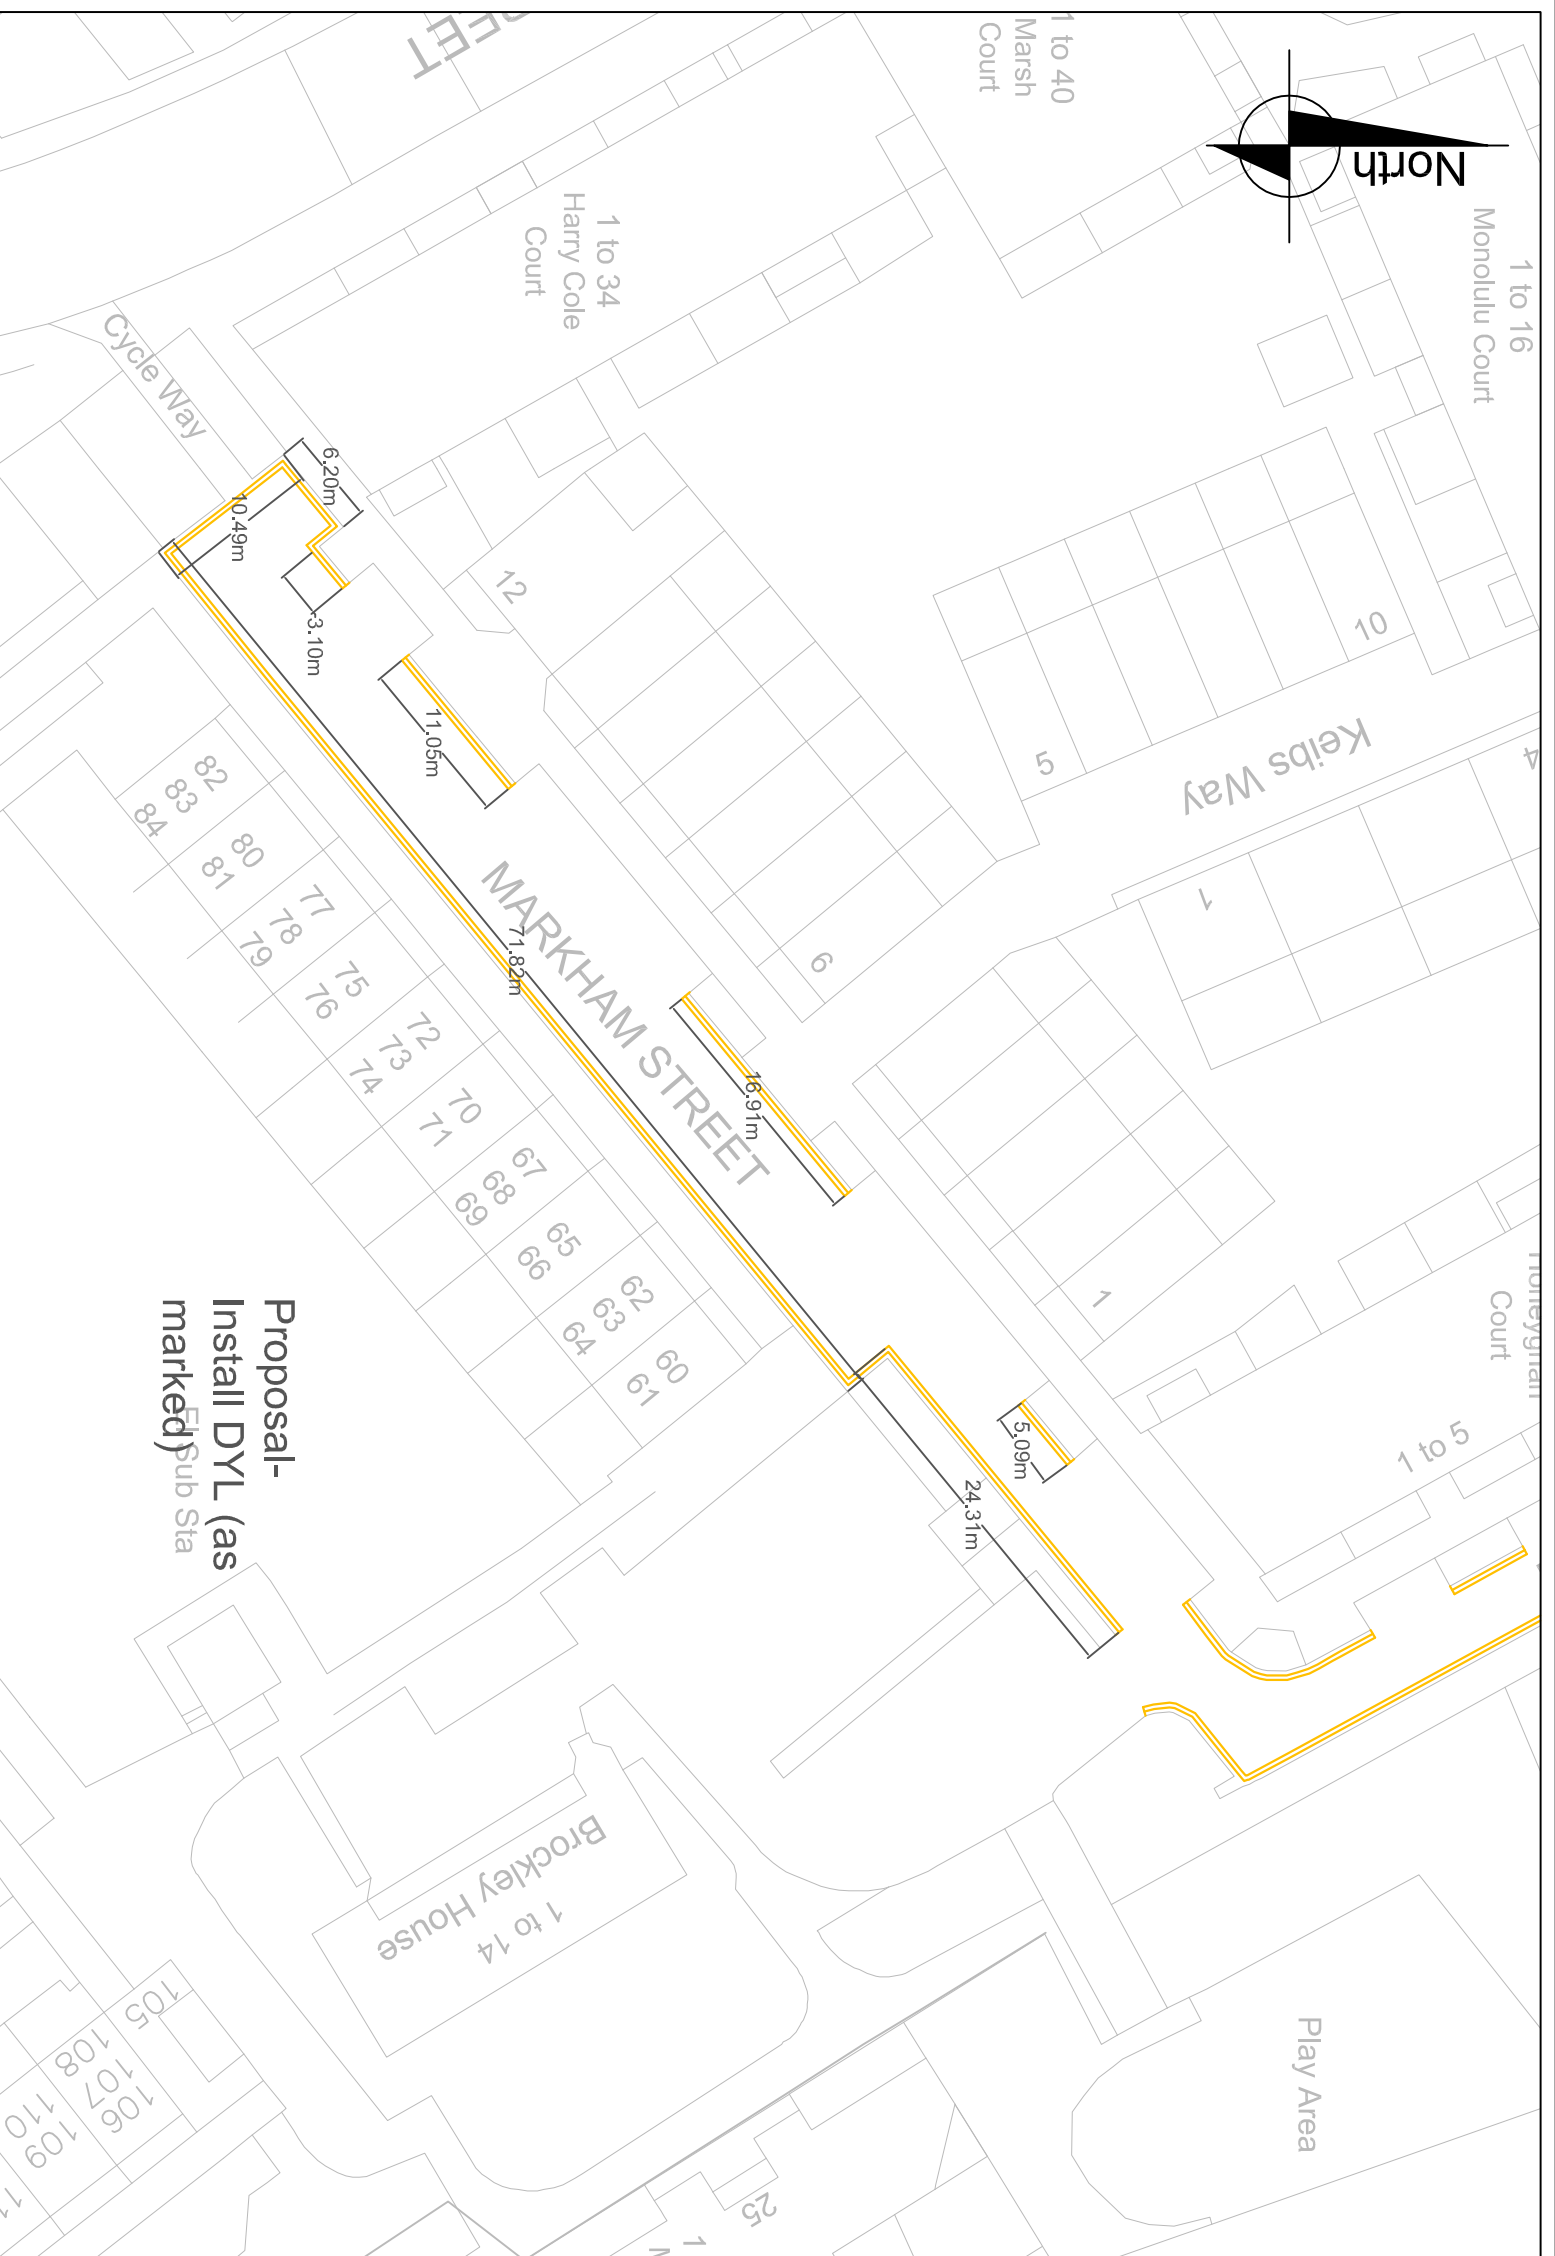

Proposal-
Install DYL (as marked)
Sub Sta

Rev	Date	Description	Dm	Chk	App
0	24/09/2018	First draft	TA	AS	RW

Project
SEDAN WAY/MARKHAM
STREET SNAGGING

Drawing Title
Markham Street

Community council
Borough Bankside and Waiworth
Ward(s)
Faraday

Date	Scale	Dm	Rev	App
24/09/18	1:500	TA	AS	RW

Drawing number
MS1

Status
Master Plan



Highways Division
Transport projects
Minor Works
Environment and Social
Regeneration
Floor 3, Hub 2
160 Tooley Street
PO Box 64529
London SE1P 5LX