






DULWICH VILLAGE COVID RESPONSE MEASURES


COURT LANE

KEY

-  Existing planter
-  Existing sign post
-  Existing lamp column
-  Proposed loading restrictions
-  Existing double yellow markings

NOTES

1. Double yellow lines to be installed where currently no restrictions are in place. Any existing on street parking to be suspended to accommodate vehicles turning.
2. Signs to be installed in locations shown to give advance warning of road closures.

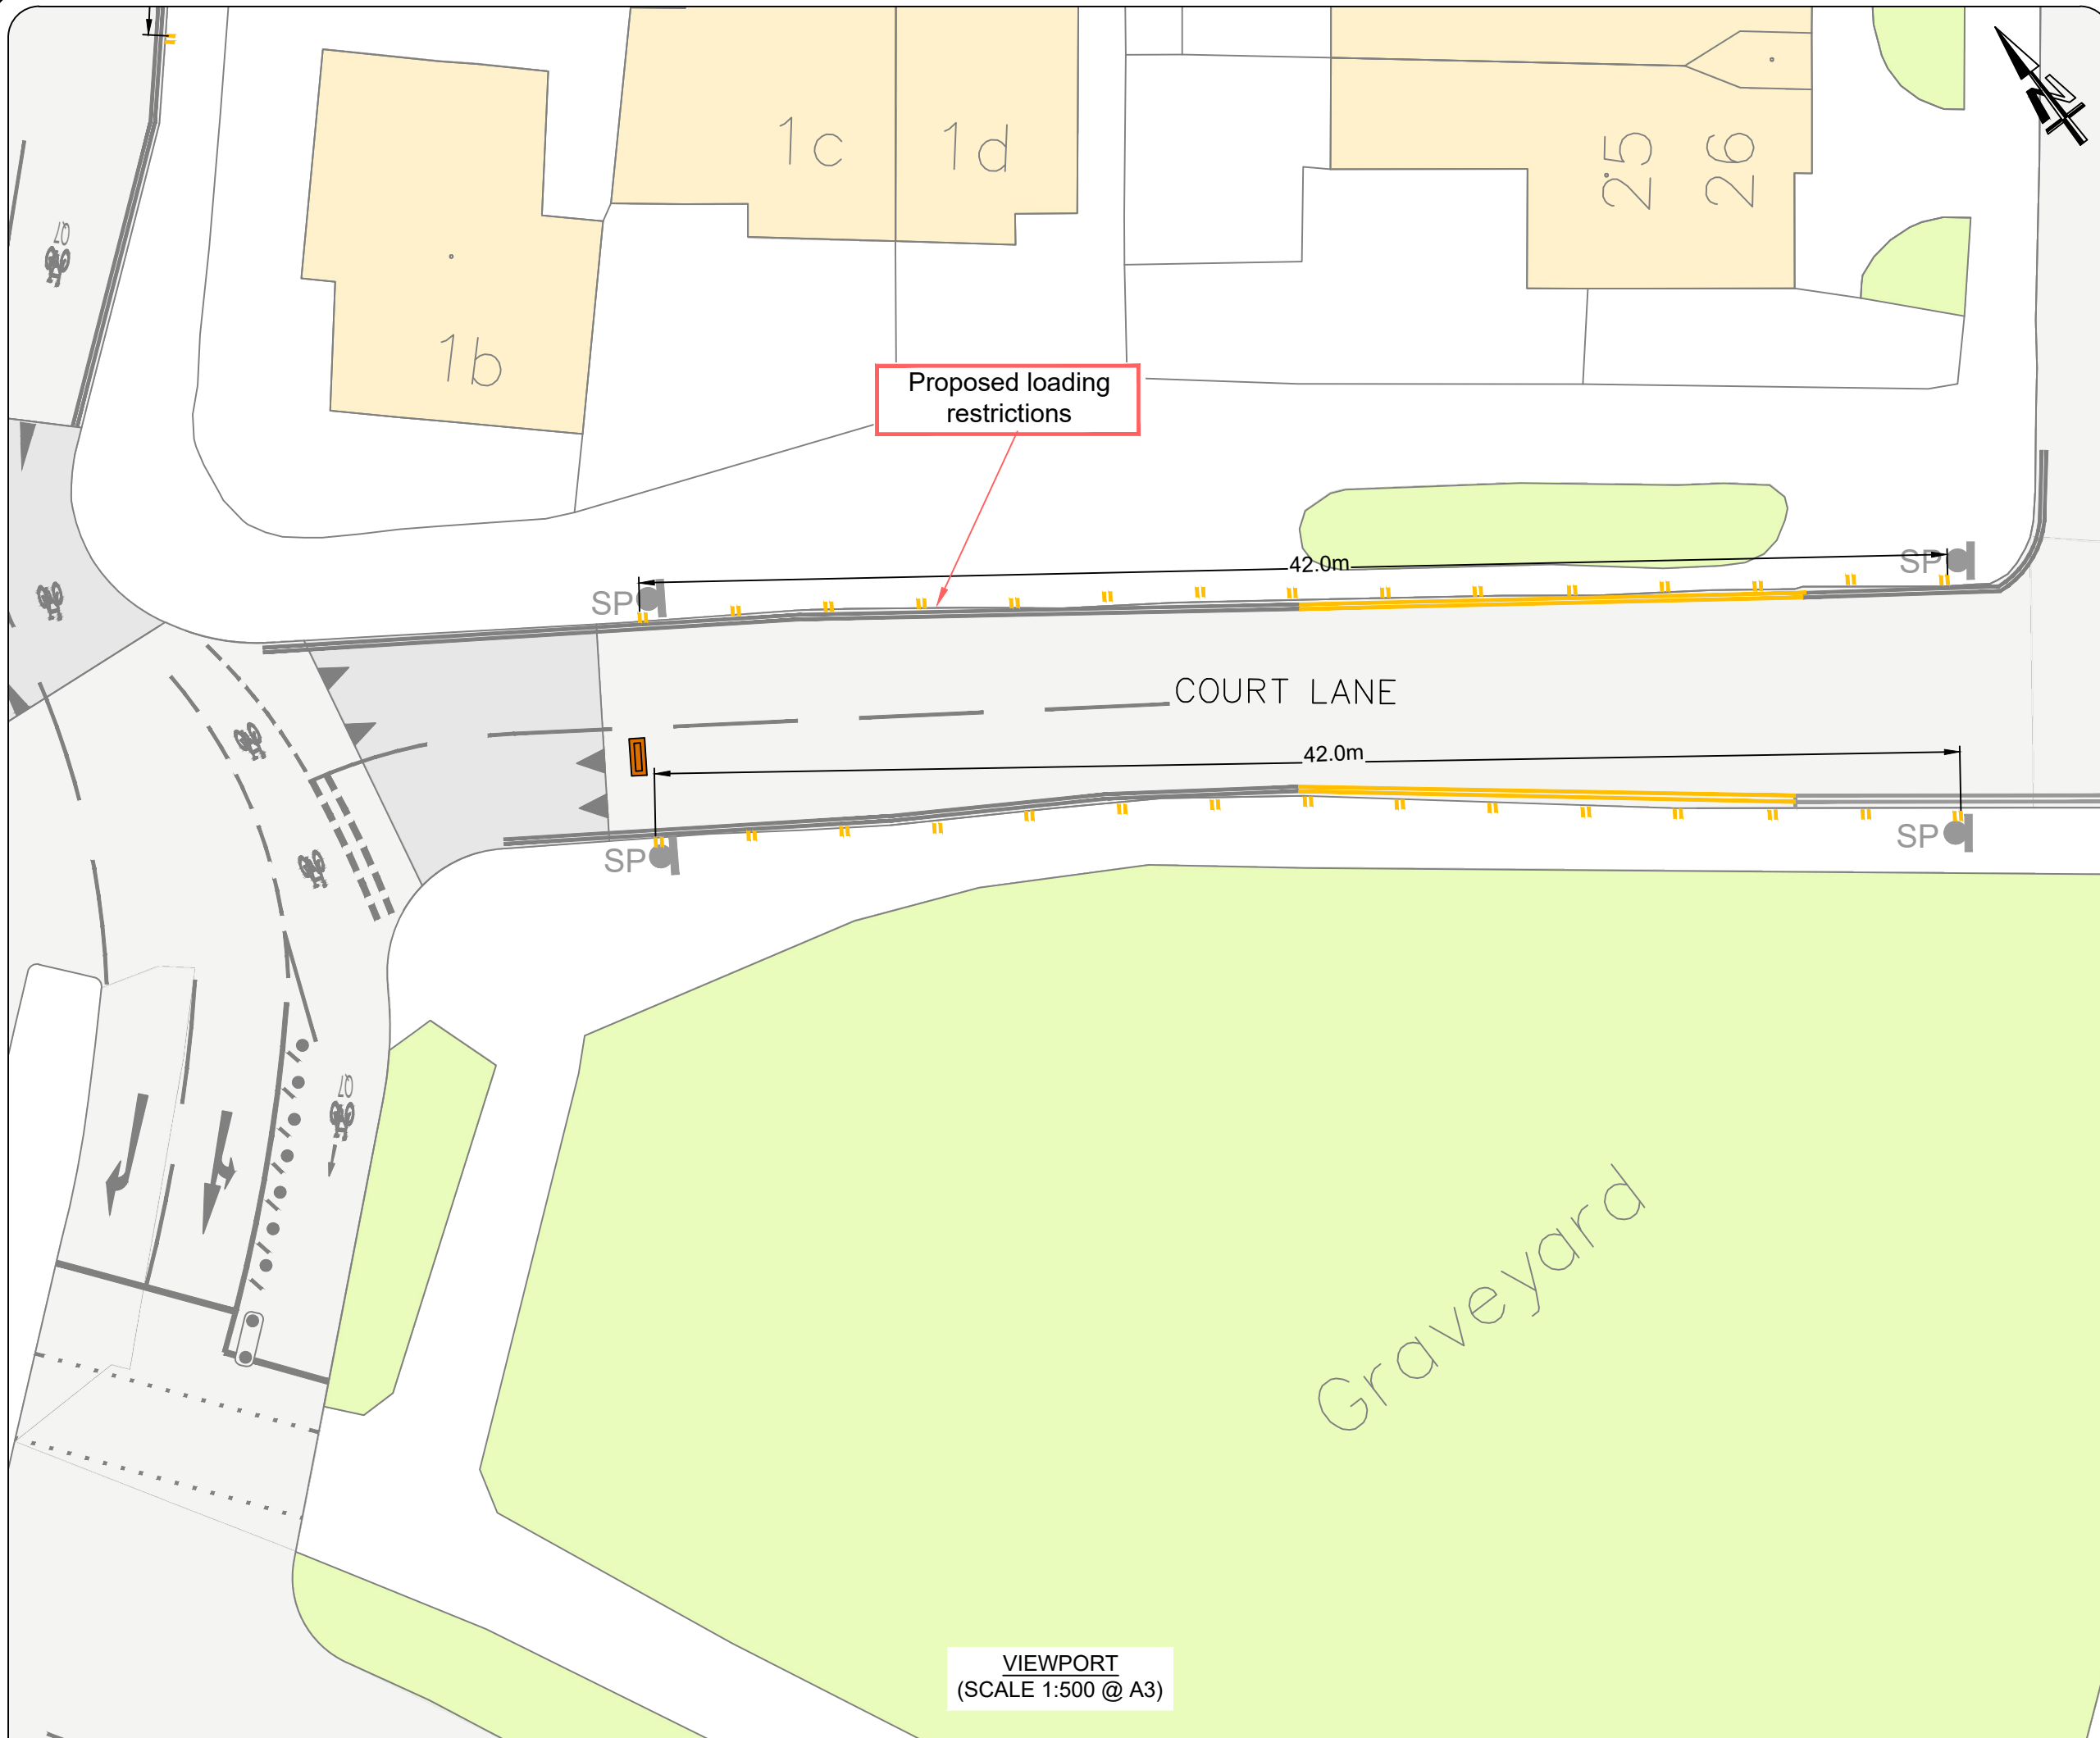

VIEWPORT
(SCALE 1:500 @ A3)