


# MELBOURNE GROVE SOUTH PERMANENT

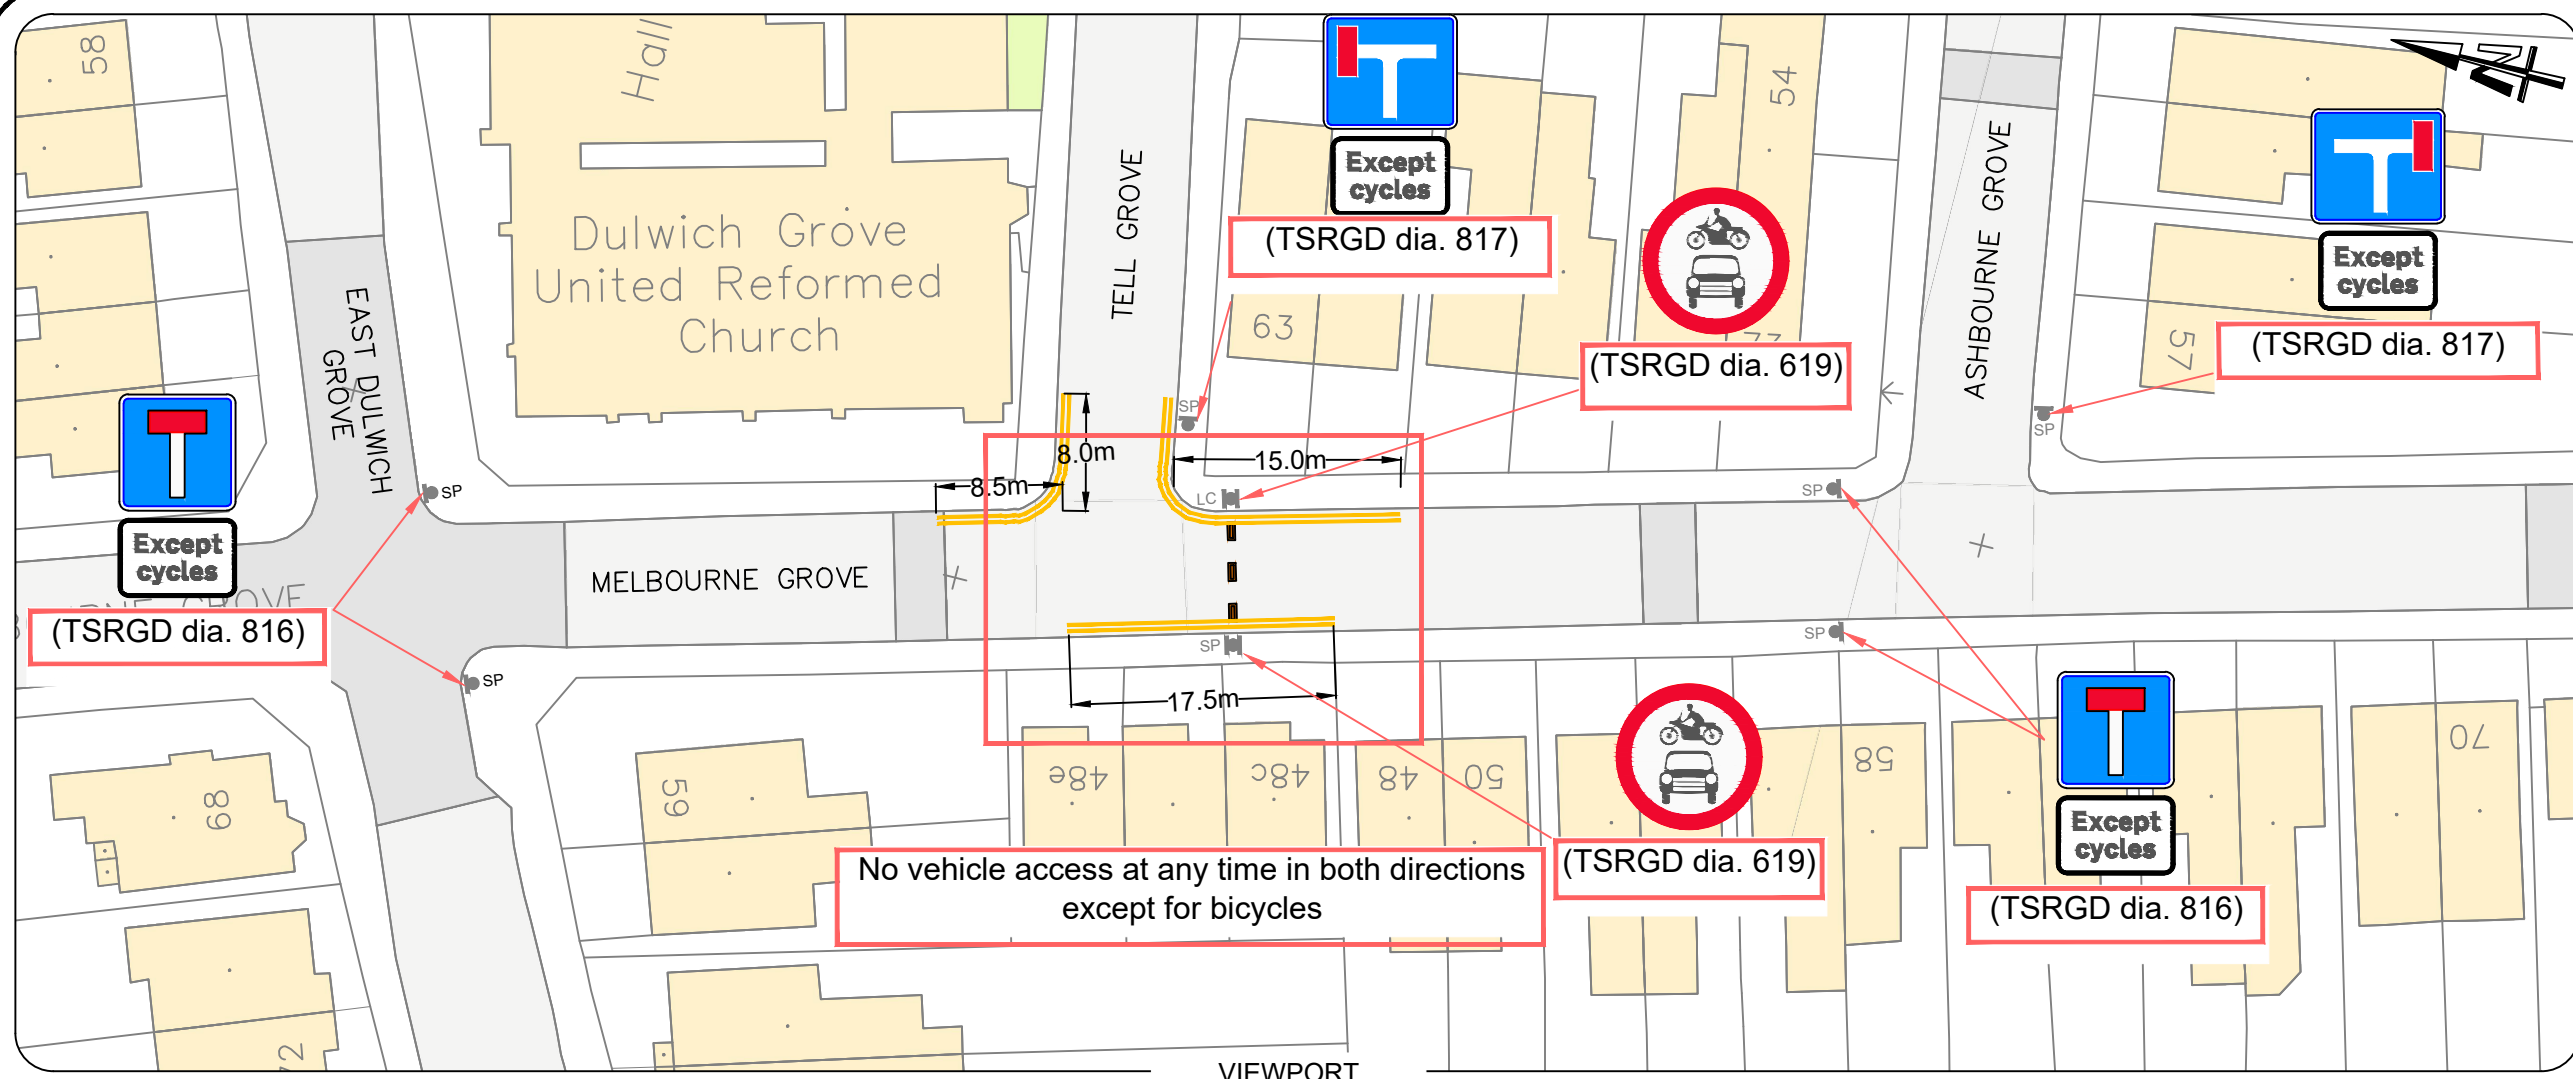

- KEY**
- Planter box
  - Sign on existing sign post
  - Sign on existing lamp column
  - Yellow road markings to be made permanent

VIEWPORT  
(SCALE 1:500 @ A3)

0	18/08/22	FIRST ISSUE	SA	ID	BL
REV	DATE	REVISION DESCRIPTION / DETAILS	DRN BY	CHKD BY	APRVD BY

BASED UPON THE ORDNANCE SURVEY MAPPING © CROWN COPYRIGHT 2018 LICENCE NO. 0100019252