


# MELBOURNE GROVE NORTH PERMANENT

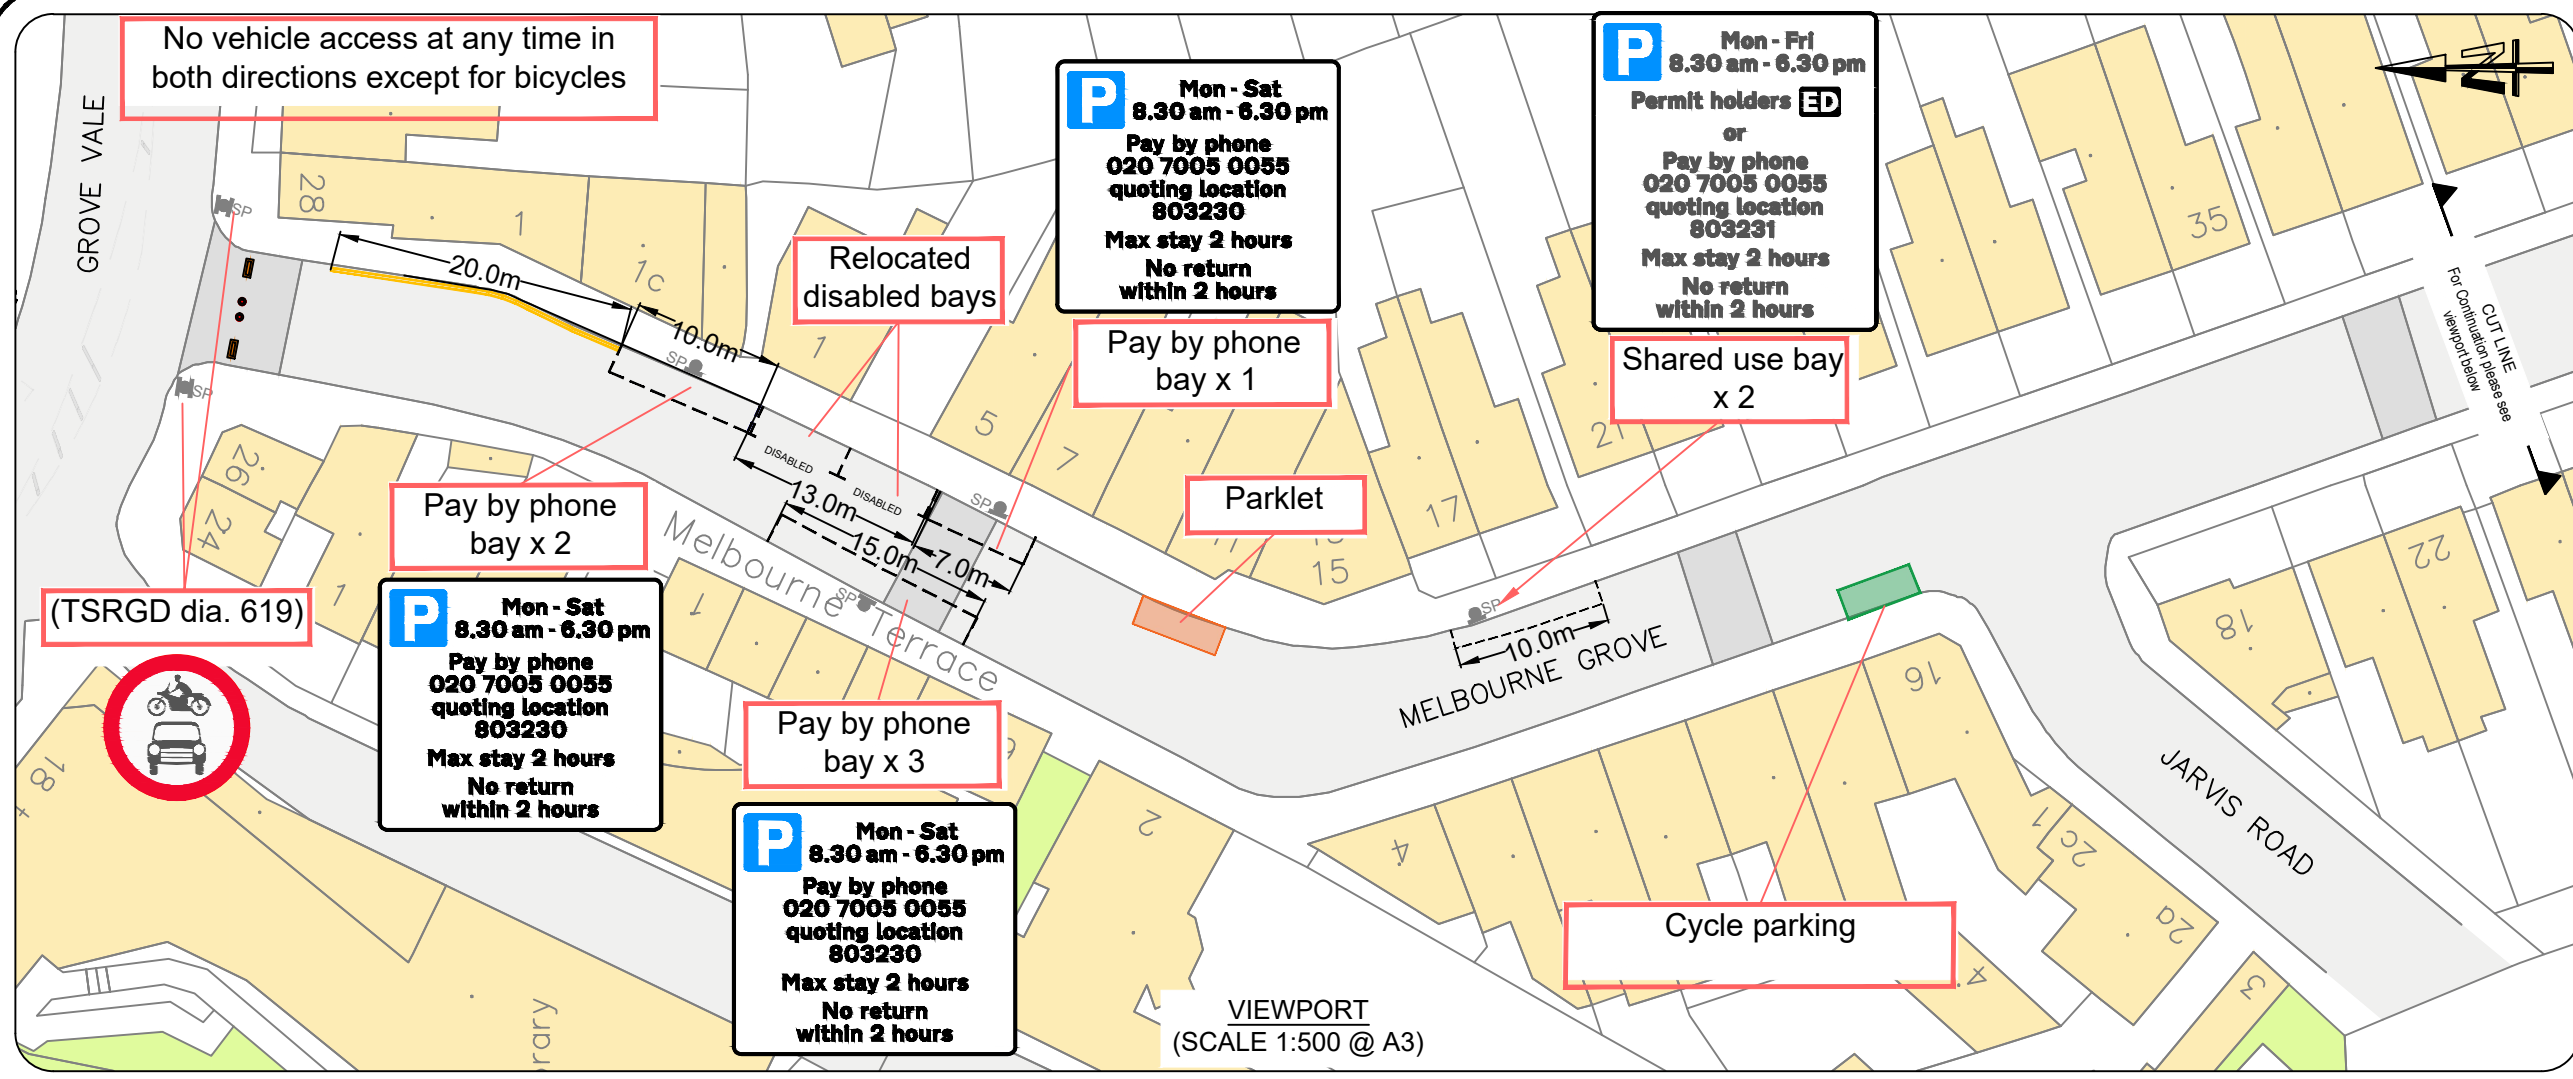

**KEY**

- Planter box
- Bollard
- Sign on existing sign post
- Yellow road markings to be made permanent
- White road markings to be made permanent



REV	DATE	REVISION DESCRIPTION / DETAILS	DRN BY	CHKD BY	APRVD BY
0	18/08/22	FIRST ISSUE	SA	ID	BL

